



LEGEND



TEMPORARY PAVEMENT

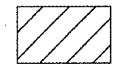


CONSTRUCTION WORK ZONE

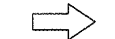


DIRECTION OF TRAFFIC FLOW



ARROW BOARD

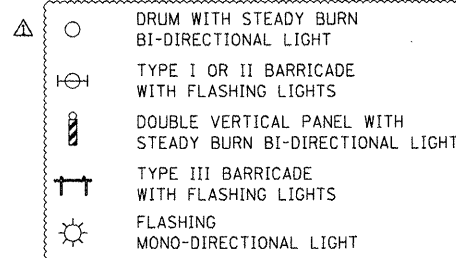

DRUM WITH STEADY BURN
BI-DIRECTIONAL LIGHT
TYPE I OR II BARRICADE
WITH FLASHING LIGHTS
DOUBLE VERTICAL PANEL WITH
STEADY BURN BI-DIRECTIONAL LIGHT
TYPE III BARRICADE
WITH FLASHING LIGHTS
FLASHING
MONO-DIRECTIONAL LIGHT

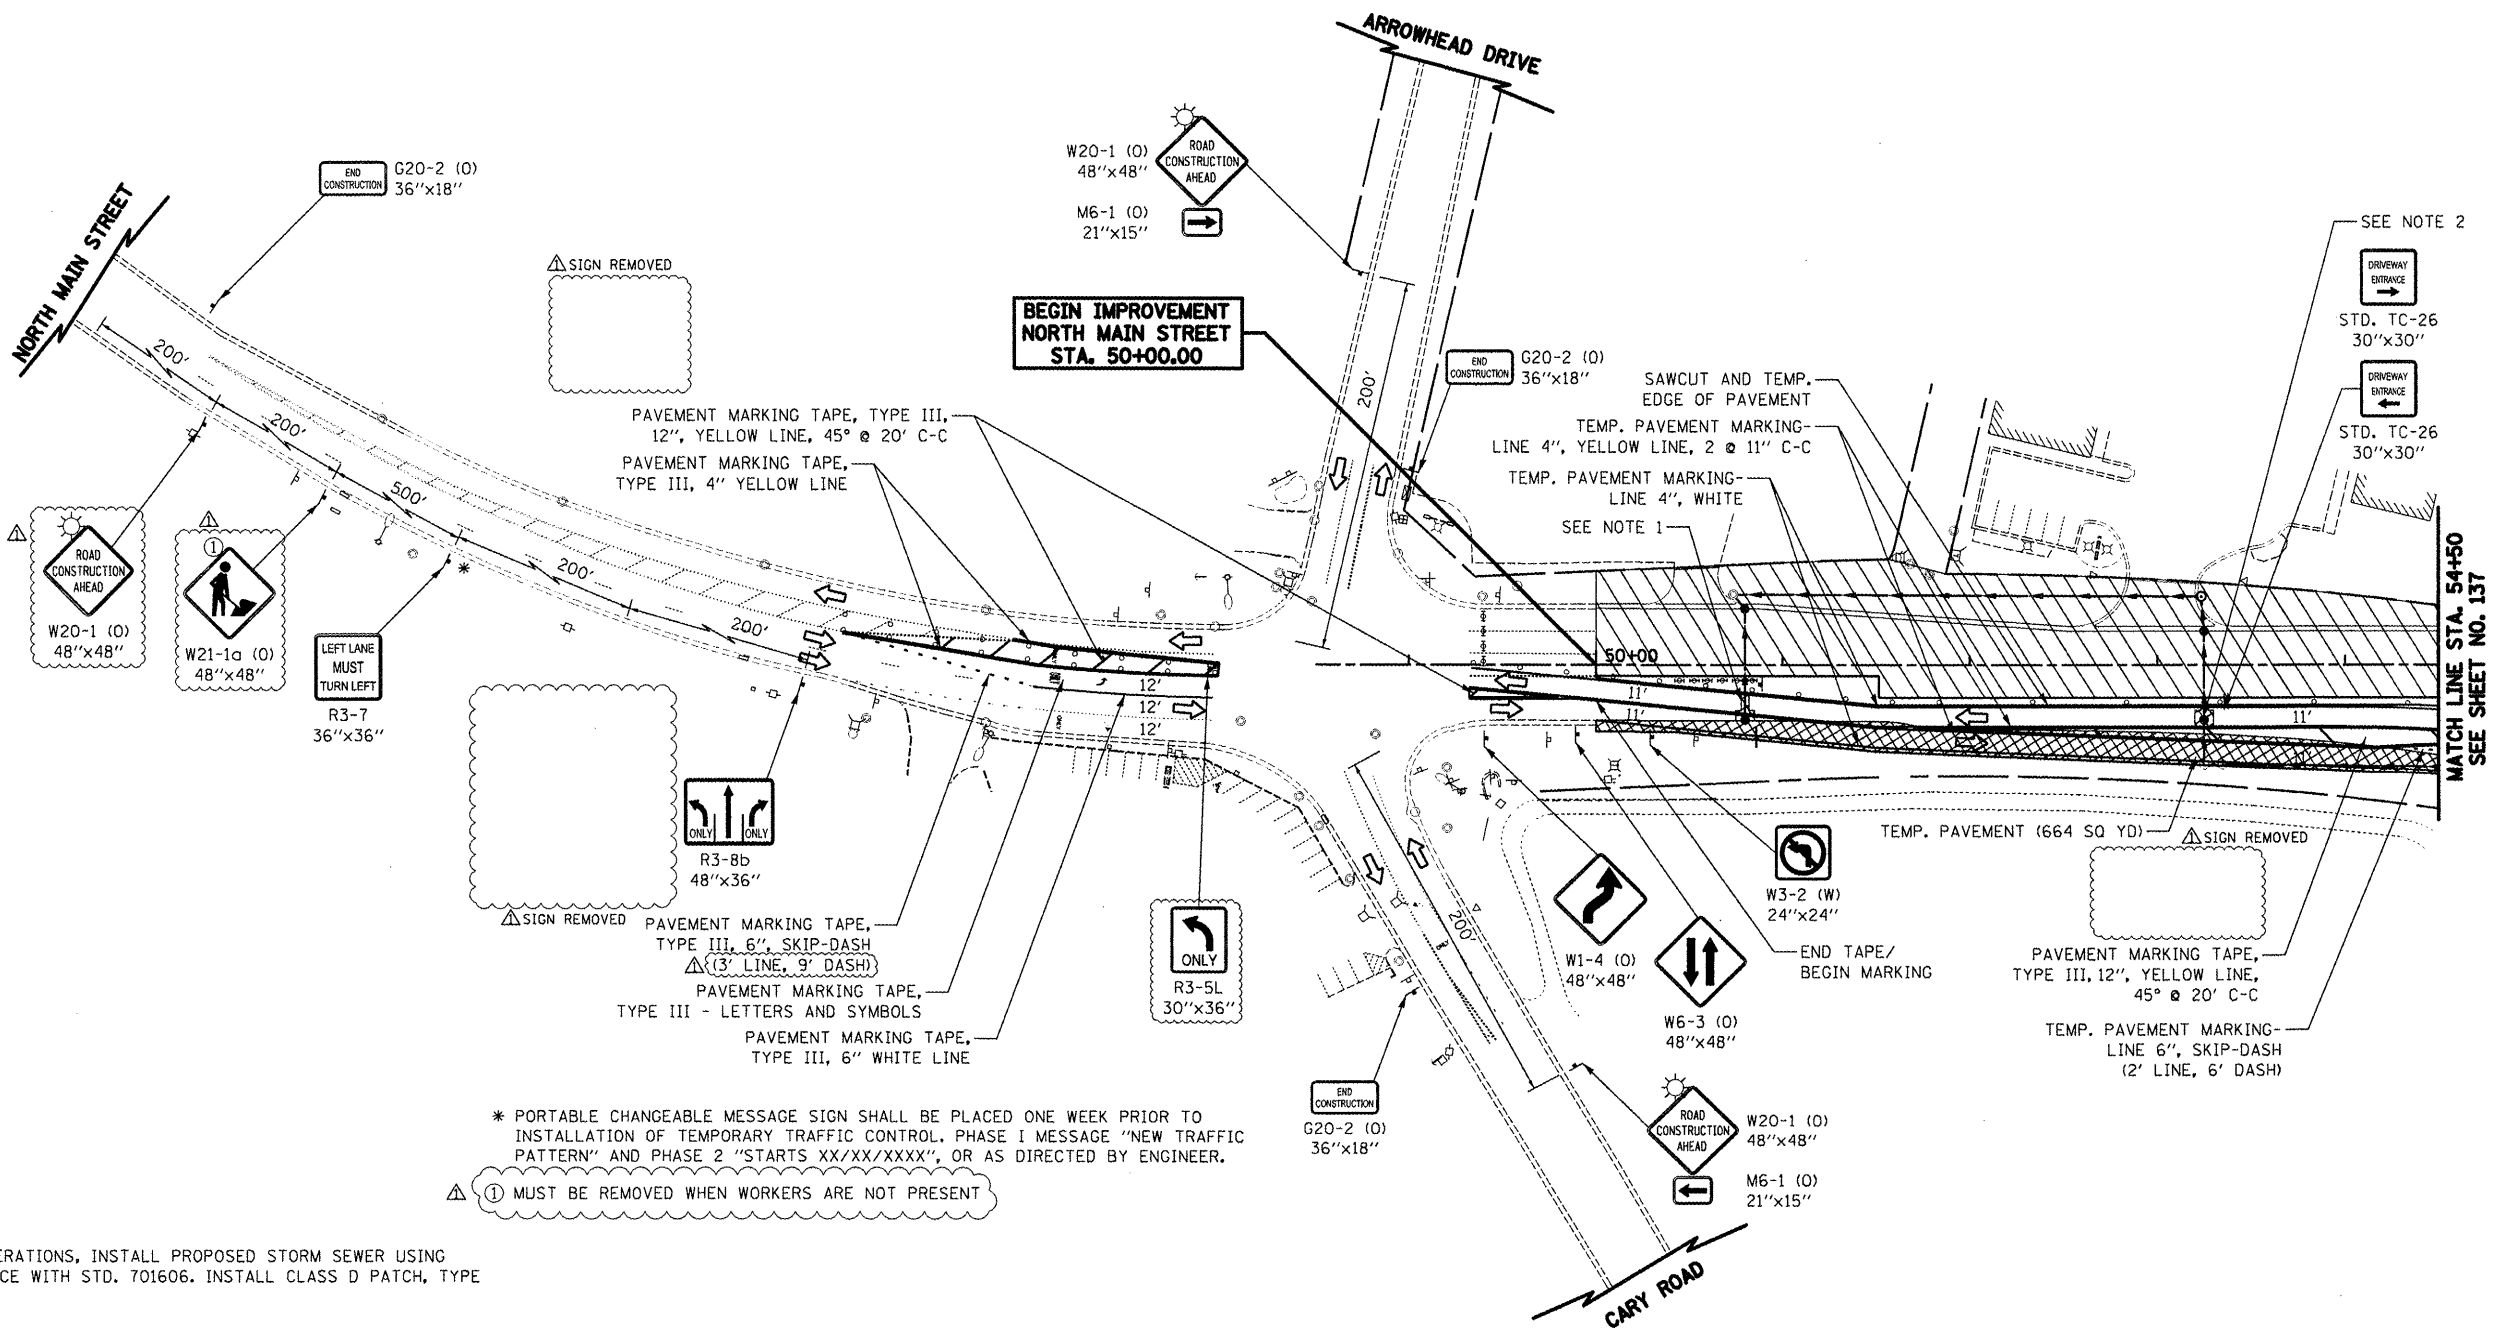

NOTES

1. PRIOR TO MAJOR CONSTRUCTION OPERATIONS, INSTALL PROPOSED STORM SEWER USING DAILY LANE CLOSURES IN ACCORDANCE WITH STD. 701606. INSTALL CLASS D PATCH, TYPE II (10 SQ YD).
2. PRIOR TO MAJOR CONSTRUCTION OPERATIONS, INSTALL PROPOSED STORM SEWER USING DAILY LANE CLOSURES IN ACCORDANCE WITH STD. 701606. INSTALL CLASS D PATCH, TYPE II (12 SQ YD).

* PORTABLE CHANGEABLE MESSAGE SIGN SHALL BE PLACED ONE WEEK PRIOR TO INSTALLATION OF TEMPORARY TRAFFIC CONTROL. PHASE I MESSAGE "NEW TRAFFIC PATTERN" AND PHASE 2 "STARTS XX/XX/XXXX", OR AS DIRECTED BY ENGINEER.
① MUST BE REMOVED WHEN WORKERS ARE NOT PRESENT

NORTH MAIN STREET



FILE NAME =	USER NAME = ctb	DESIGNED - KWH	REVISED - 5/21/2012
...\\08-MOT\DI60F72-shr-MOT-34.dgn		DRAWN - AKW	REVISED -
	PLOT SCALE = 100.0000' / in.	CHECKED - GAB	REVISED -
	PLOT DATE = 5/24/2012	DATE - 5/3/2012	REVISED -

STATE OF ILLINOIS
DEPARTMENT OF TRANSPORTATION

MAINTENANCE OF TRAFFIC - STAGE 4A

SCALE: 1" = 50' SHEET NO. 34 OF 47 SHEETS STA. 50+00 TO STA. 54+50

O.R. RTE.	SECTION	COUNTY	TOTAL SHEETS	SHEET NO.
0003	18A-2	MCHENRY	825	136
CONTRACT NO. 60F72				
FED. ROAD DIST. NO. 1 ILLINOIS FED. AID PROJECT				