
 


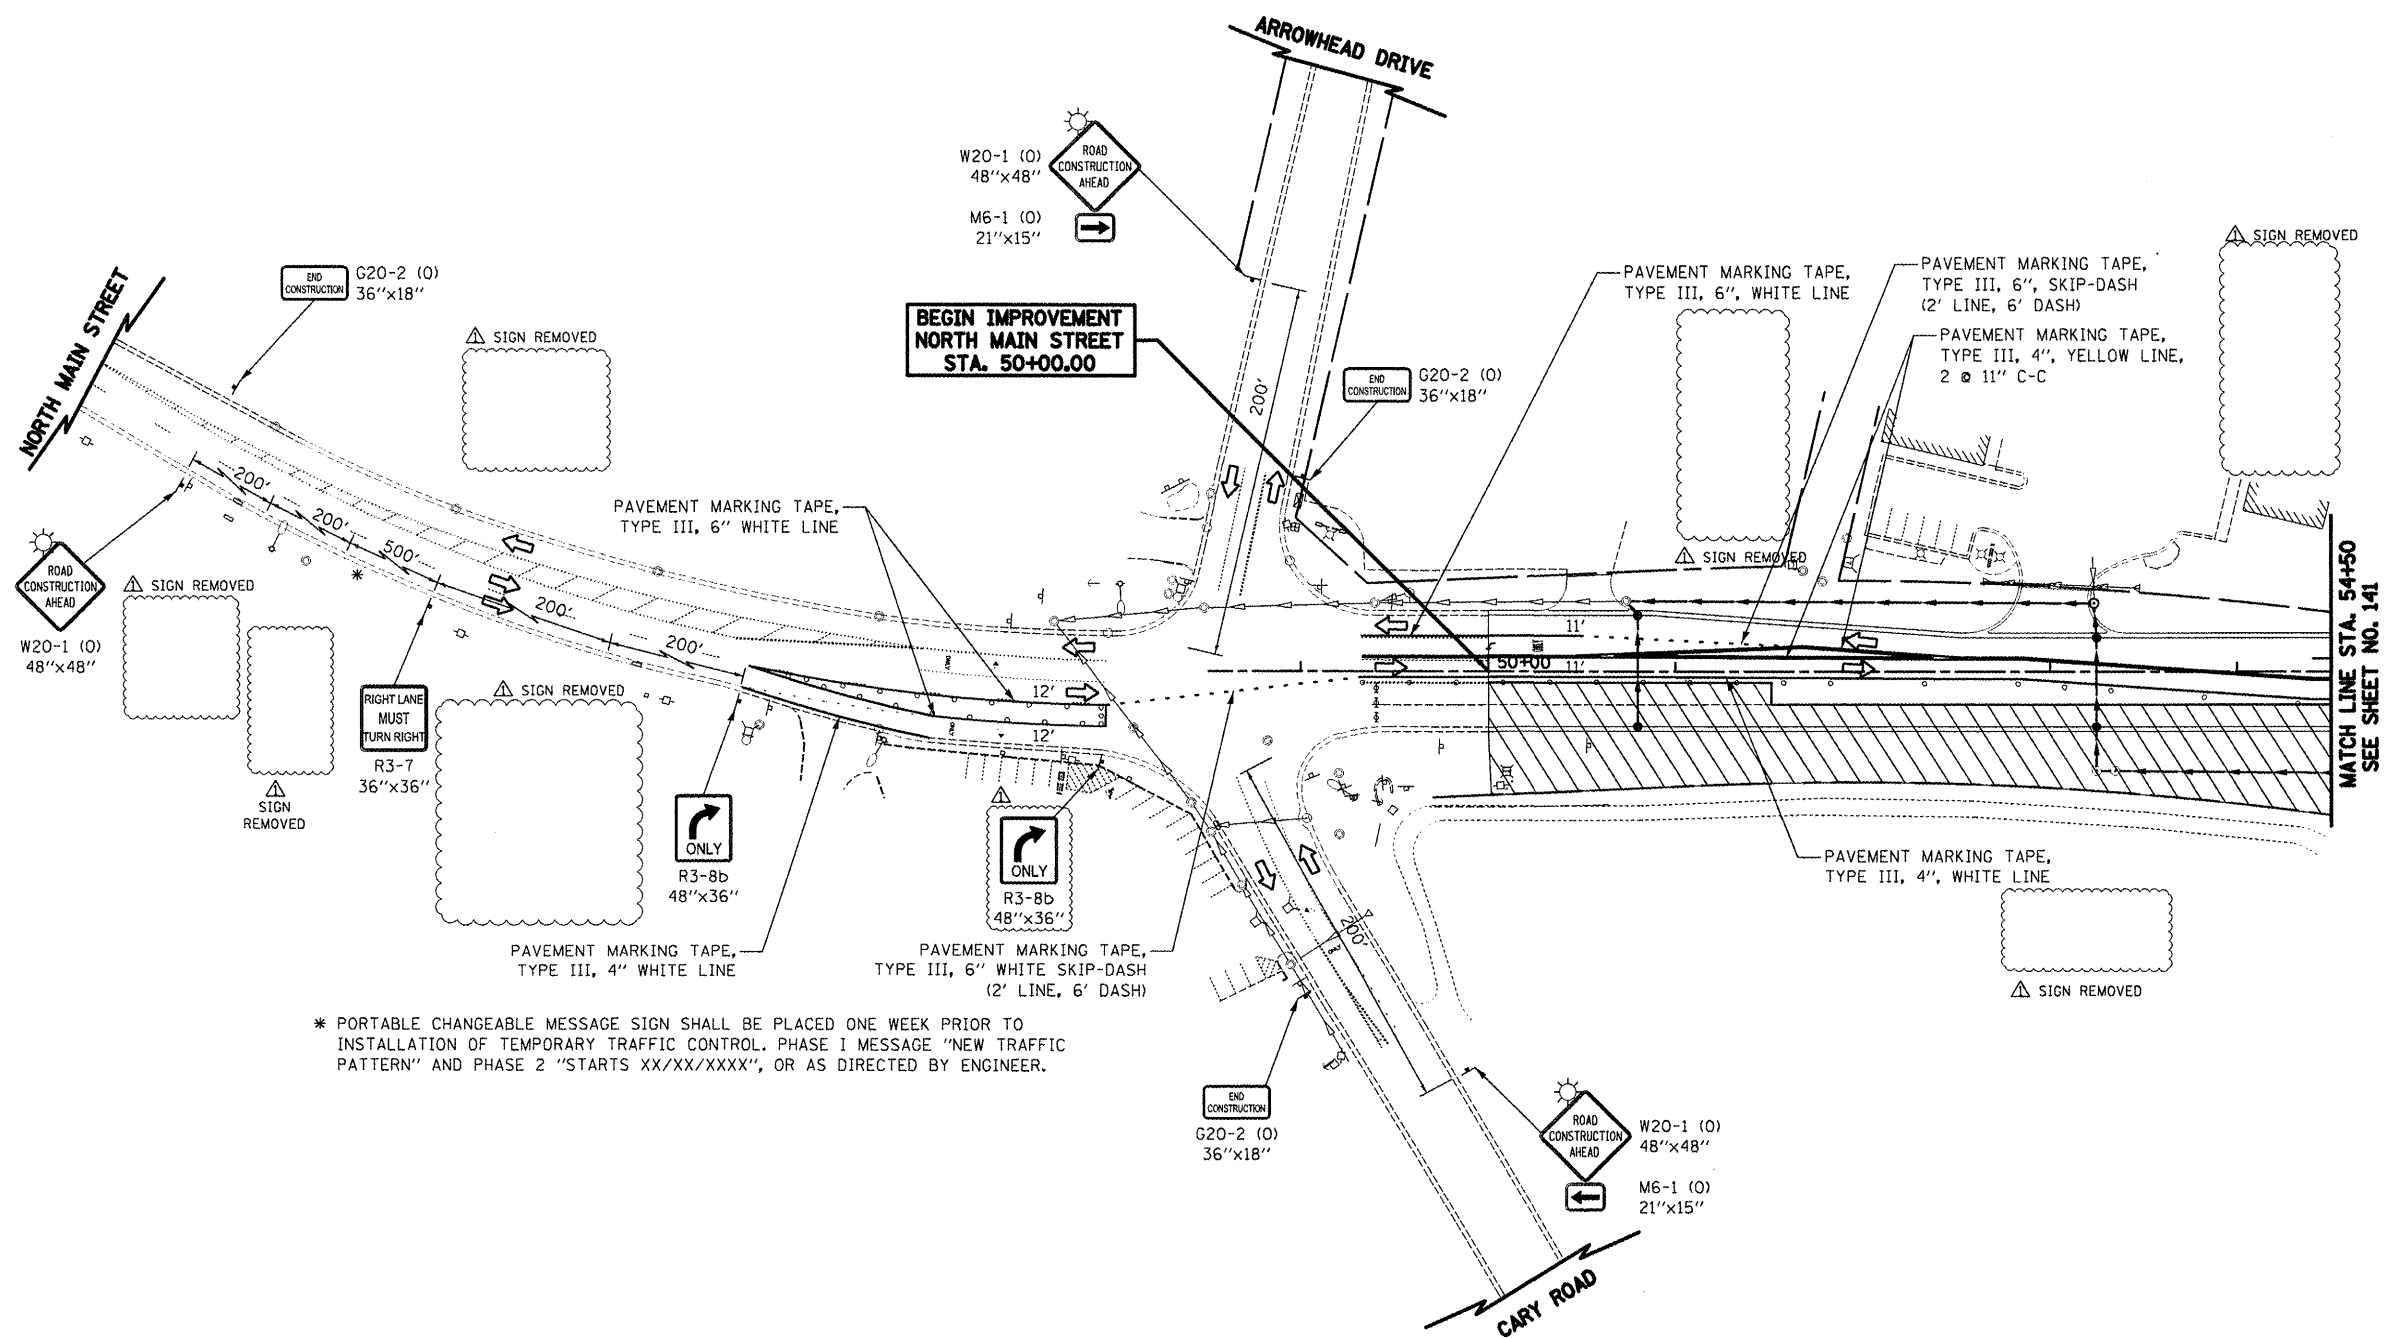
	DRUM WITH STEADY BURN BI-DIRECTIONAL LIGHT
		TYPE I OR II BARRICADE WITH FLASHING LIGHTS
		DOUBLE VERTICAL PANEL WITH STEADY BURN BI-DIRECTIONAL LIGHT
		TYPE III BARRICADE WITH FLASHING LIGHTS
		FLASHING MONO-DIRECTIONAL LIGHT



\* PORTABLE CHANGEABLE MESSAGE SIGN SHALL BE PLACED ONE WEEK PRIOR TO INSTALLATION OF TEMPORARY TRAFFIC CONTROL. PHASE 1 MESSAGE "NEW TRAFFIC PATTERN" AND PHASE 2 "STARTS XX/XX/XXXX", OR AS DIRECTED BY ENGINEER.

**NORTH MAIN STREET**

50 0 50  
SCALE IN FEET

FILE NAME =	USER NAME = ctb	DESIGNED = KWH	REVISED = 5/21/2012
...\\08-MOT-0160072-shr-MOT-38.dgn		DRAWN = AKW	REVISED =
	PLOT SCALE = 100.0000' / in.	CHECKED = GAB	REVISED =
	PLOT DATE = 5/24/2012	DATE = 5/3/2012	REVISED =

**STATE OF ILLINOIS  
DEPARTMENT OF TRANSPORTATION**

### MAINTENANCE OF TRAFFIC – STAGE 4B

SCALE: 1" = 50'	SHEET NO. 38 OF 47 SHEETS	STA. 50+00	TO STA. 54+50
-----------------	---------------------------	------------	---------------

O.R. RTE.	SECTION	COUNTY	TOTAL SHEETS	SHEET NO.
0003	18A-2	MCHENRY	825	140
<b>CONTRACT NO. 60F72</b>				
FED. ROAD DIST. NO. 1 ILLINOIS FED. AID PROJECT				