


LEGEND



TEMPORARY PAVEMENT

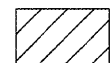

CONSTRUCTION WORK ZONE




DIRECTION OF TRAFFIC FLOW



ARROW BOARD

- DRUM WITH STEADY BURN BI-DIRECTIONAL LIGHT
- TYPE I OR II BARRICADE WITH FLASHING LIGHTS
- DOUBLE VERTICAL PANEL WITH STEADY BURN BI-DIRECTIONAL LIGHT
- TYPE III BARRICADE WITH FLASHING LIGHTS
- FLASHING MONO-DIRECTIONAL LIGHT

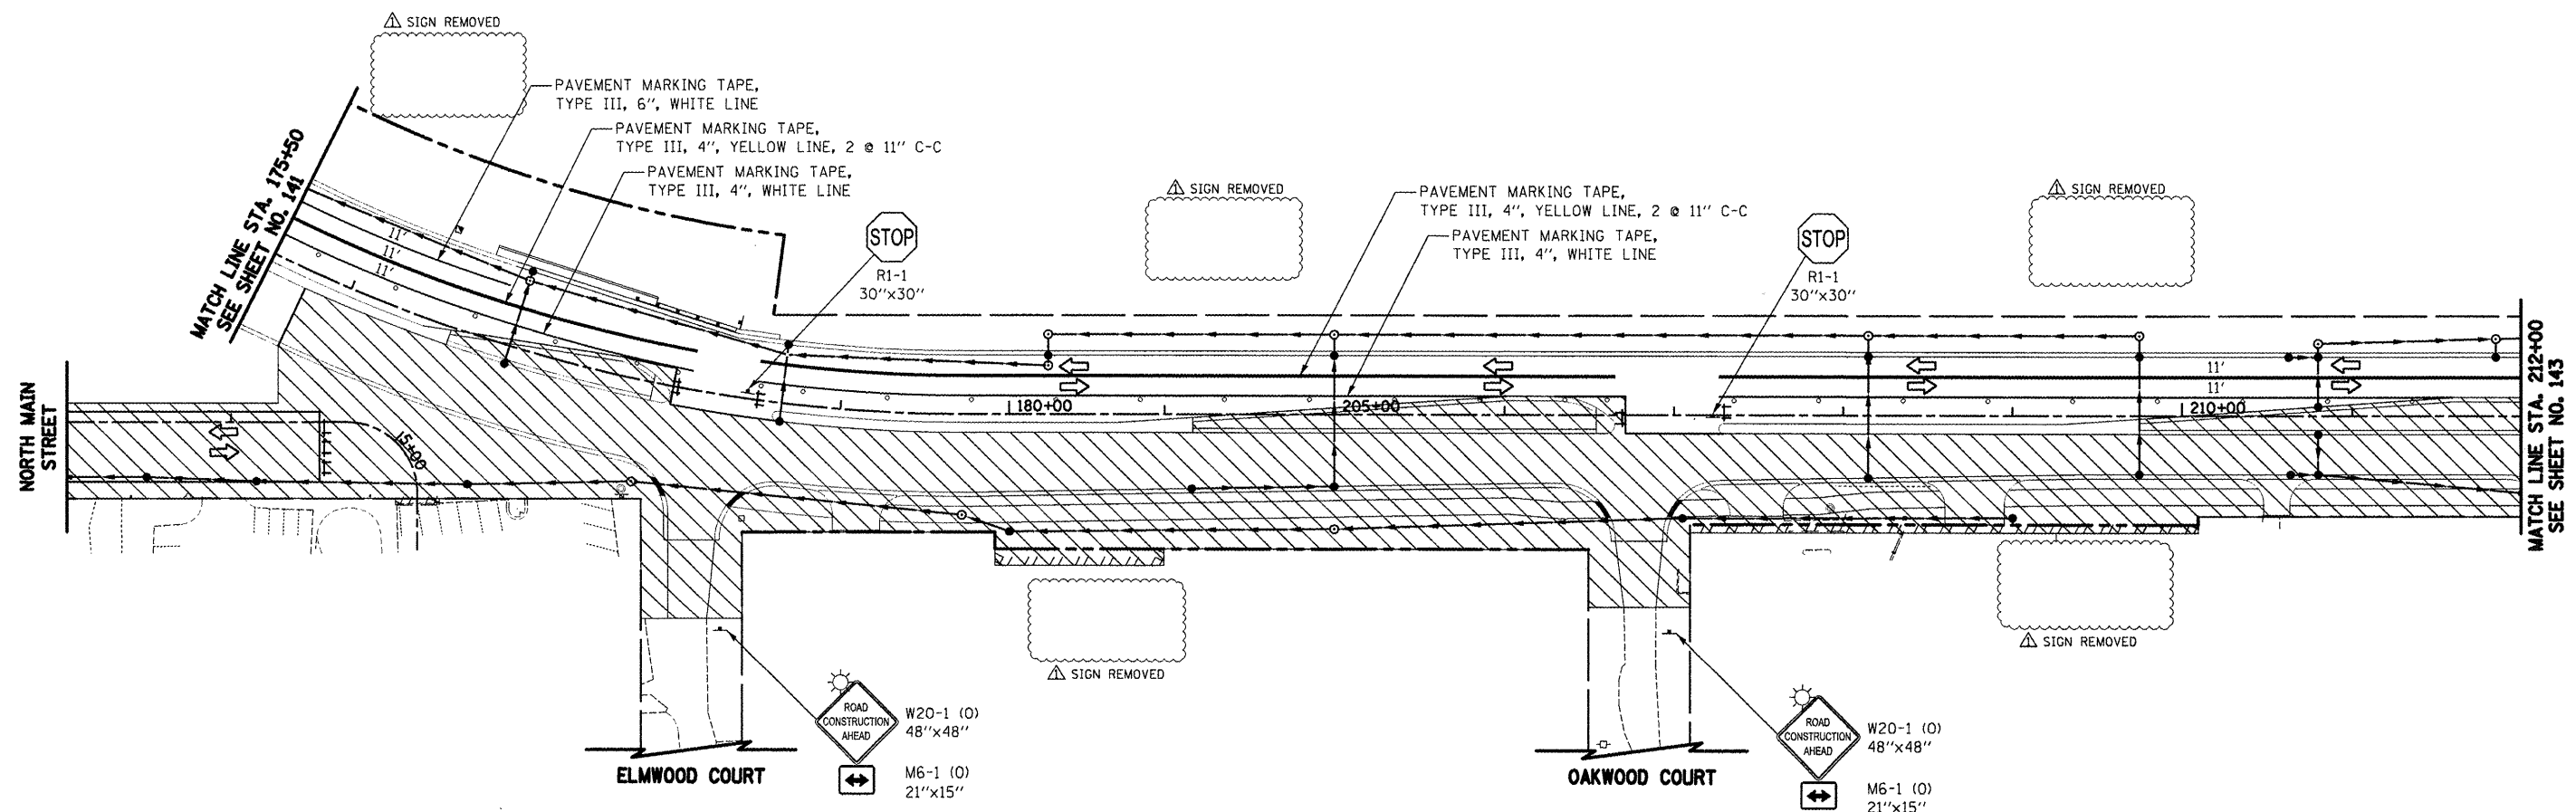

NORTH MAIN STREET



SCALE IN FEET

FILE NAME = ...\\08-MOT\DI60F72-shr-MOT-48.dgn

USER NAME = ctb

DESIGNED - KWH

REVISED - 5/21/2012

DRAWN - AKW

REVISED -

CHECKED - GAB

REVISED -

DATE - 5/3/2012

REVISED -

STATE OF ILLINOIS
DEPARTMENT OF TRANSPORTATION

MAINTENANCE OF TRAFFIC - STAGE 4B

SCALE: 1" = 50' SHEET NO. 40 OF 47 SHEETS STA. 175+75 TO STA. 212+00

O.R. RTE.	SECTION	COUNTY	TOTAL SHEET NO.
0003	18A-2	MCHENRY	825 142
CONTRACT NO. 60F72			

FED. ROAD DIST. NO. 1 ILLINOIS FED. AID PROJECT