


LEGEND

	TEMPORARY PAVEMENT		DRUM WITH STEADY BURN BI-DIRECTIONAL LIGHT
	CONSTRUCTION WORK ZONE		TYPE I OR II BARRICADE WITH FLASHING LIGHTS
	DIRECTION OF TRAFFIC FLOW		DOUBLE VERTICAL PANEL WITH STEADY BURN BI-DIRECTIONAL LIGHT
	ARROW BOARD		TYPE III BARRICADE WITH FLASHING LIGHTS
			FLASHING MONO-DIRECTIONAL LIGHT

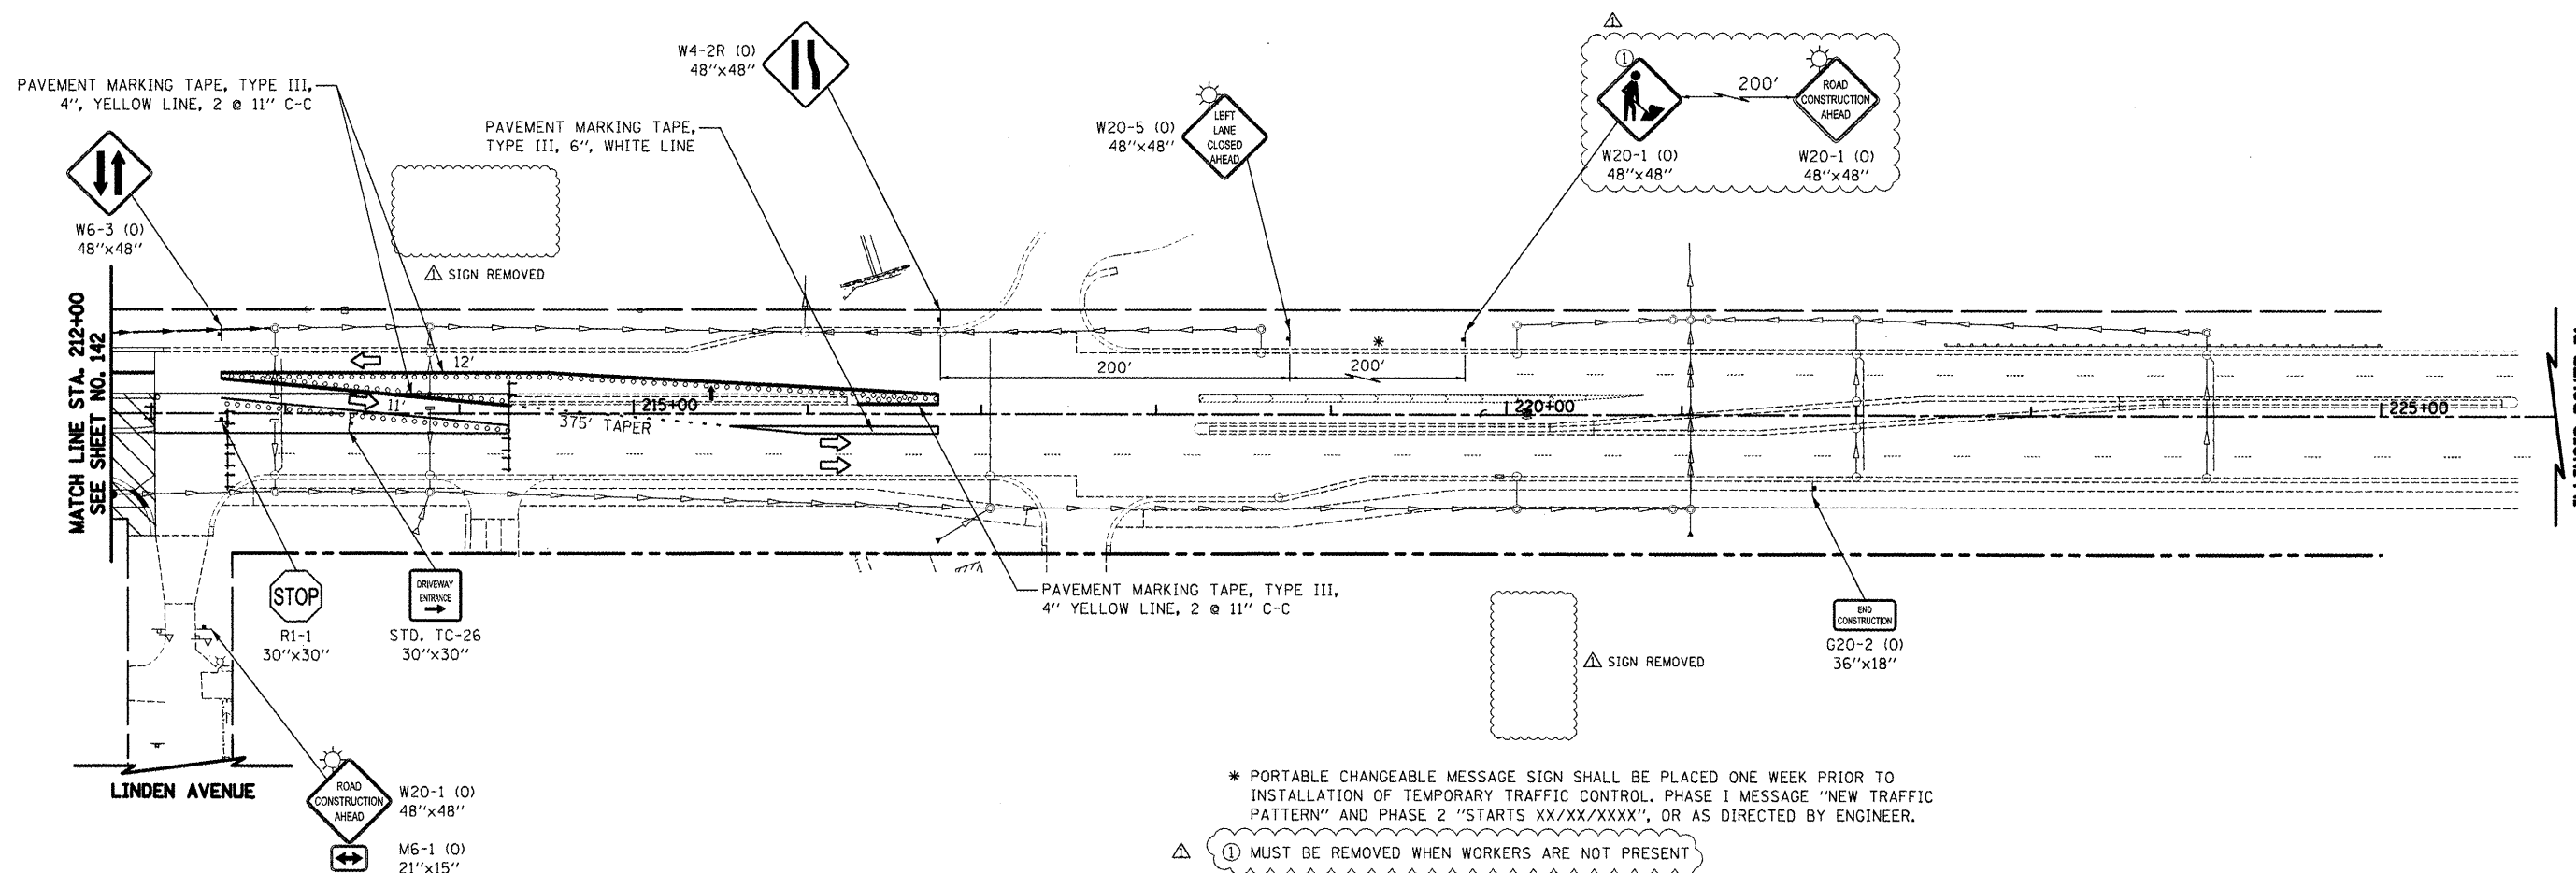

ILLINOIS ROUTE 31



SCALE IN FEET
ADDENDUM REV. 5/21/2012 JES

FILE NAME = ...\\08-MOT\\D16BF72-shr-MOT-41.dgn	USER NAME = ctb	DESIGNED - KWH	REVISED - 5/21/2012	STATE OF ILLINOIS DEPARTMENT OF TRANSPORTATION	MAINTENANCE OF TRAFFIC – STAGE 4B	ADDENDUM 213 REV. 5/21/2012 JES					
		DRAWN - AKW	REVISED -			O.R. RTE.	SECTION	COUNTY	TOTAL SHEETS	SHEET NO.	
	PLOT SCALE = 100,000' / in.	CHECKED - GAB	REVISED -			0003	18A-2	MCHENRY	825	143	
	PLOT DATE = 5/24/2012	DATE - 5/3/2012	REVISED -			CONTRACT NO. 60F72					
						SCALE: 1" = 50'	SHEET NO. 41 OF 47 SHEETS	STA. 212+00 TO STA. 226+00	FED. ROAD DIST. NO. 1 ILLINOIS FED. AID PROJECT		

SCALE: 1" = 50' SHEET NO. 41 OF 47 SHEETS STA. 212+00 TO STA. 226+00