


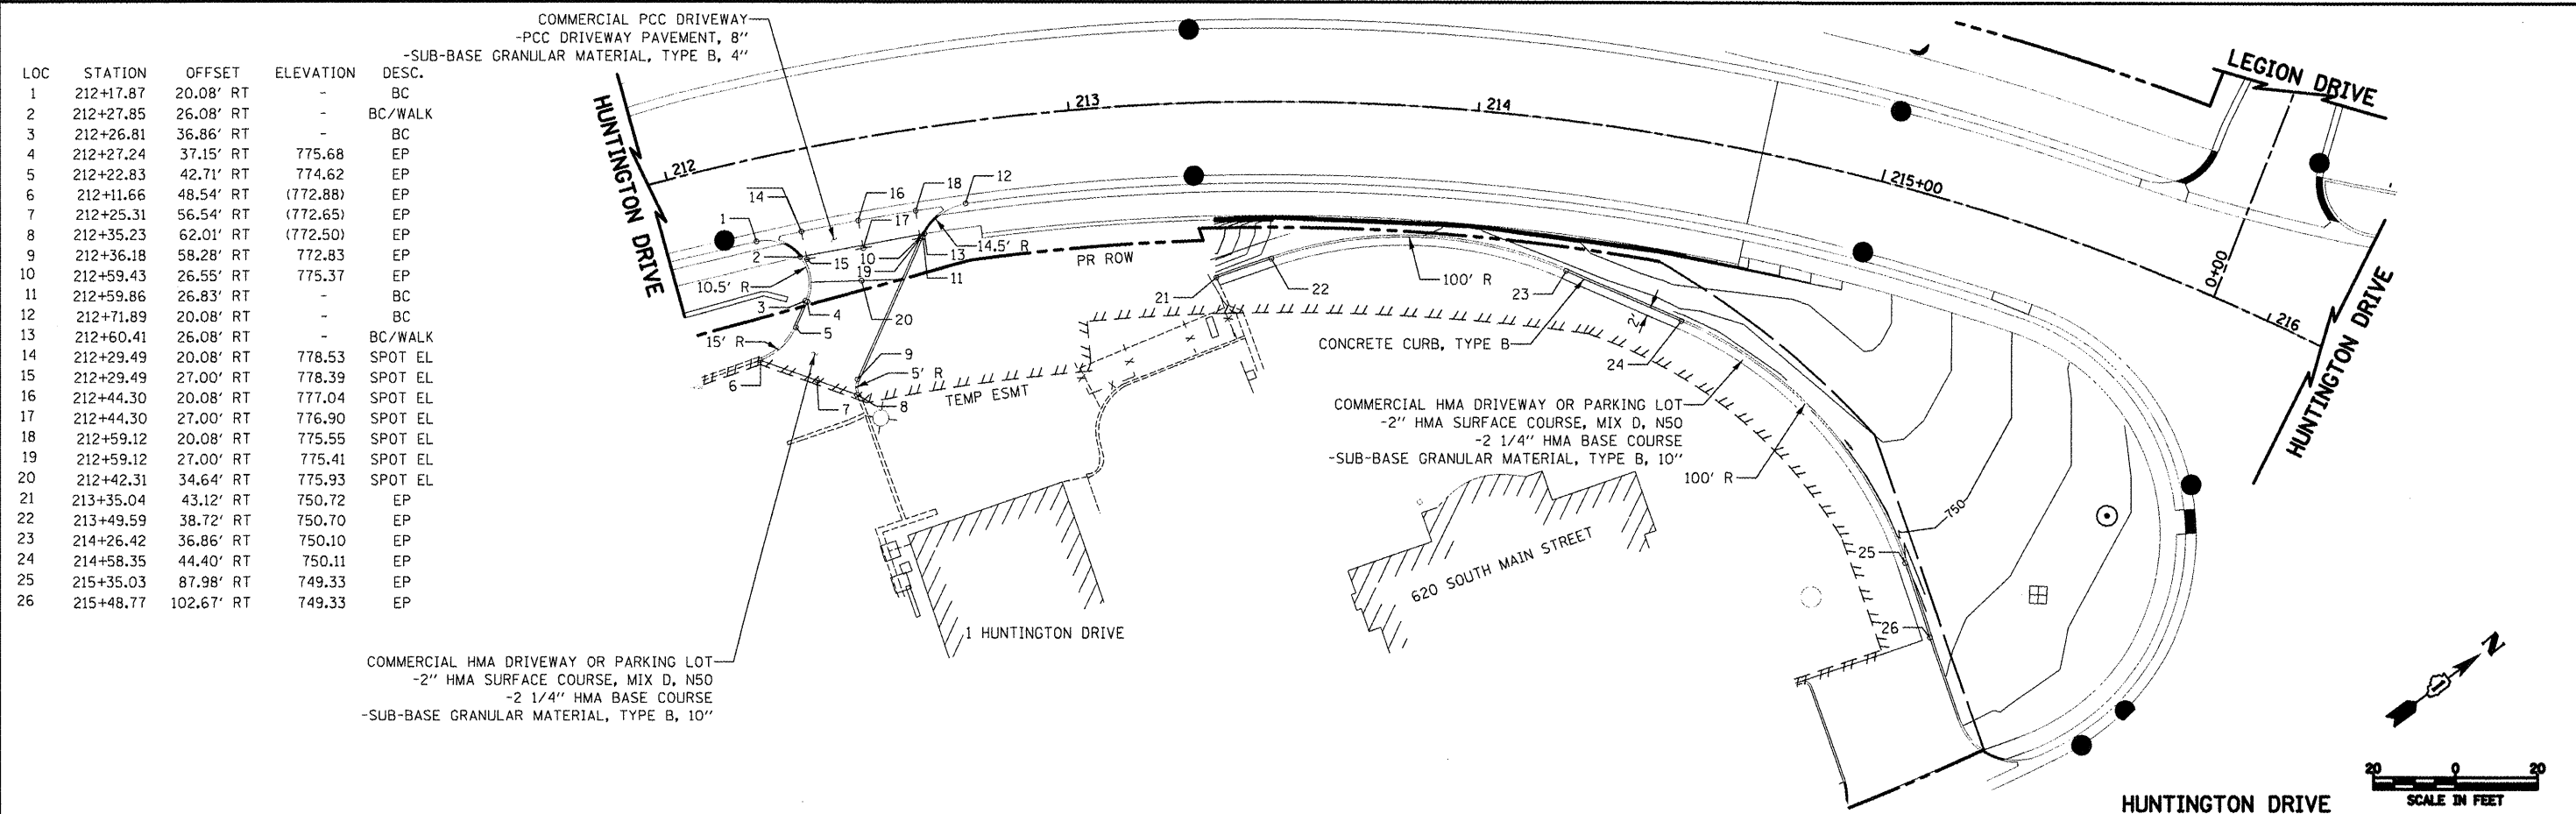

△ DETAIL REPLACED BY DETAIL SHEETS 355A, 355B, AND 355C

ADDENDUM △ REV. 5/21/2012 CTB

FILE NAME =
...D168F72-shd-details-11-drives.dgn

USER NAME = ctb

DESIGNED - CTB

REVISED - 5/21/2012 △

PLOT SCALE = 48.0000' / in.

DRAWN - CTB

REVISED -

PLOT DATE = 5/25/2012

CHECKED - GAB

REVISED -

DATE - 5/3/2012

REVISED -

STATE OF ILLINOIS
DEPARTMENT OF TRANSPORTATION

DRIVEWAY DETAILS

SCALE: 1" = 20'

SHEET NO. 2 OF 2 SHEETS

STA.

TO STA.

O.R.
RTE.

SECTION

COUNTY

TOTAL SHEETS
SHEET NO.

0003

18A-2

MCHENRY

825 355

CONTRACT NO. 60F72

FED. ROAD DIST. NO. 1 ILLINOIS FED. AID PROJECT