



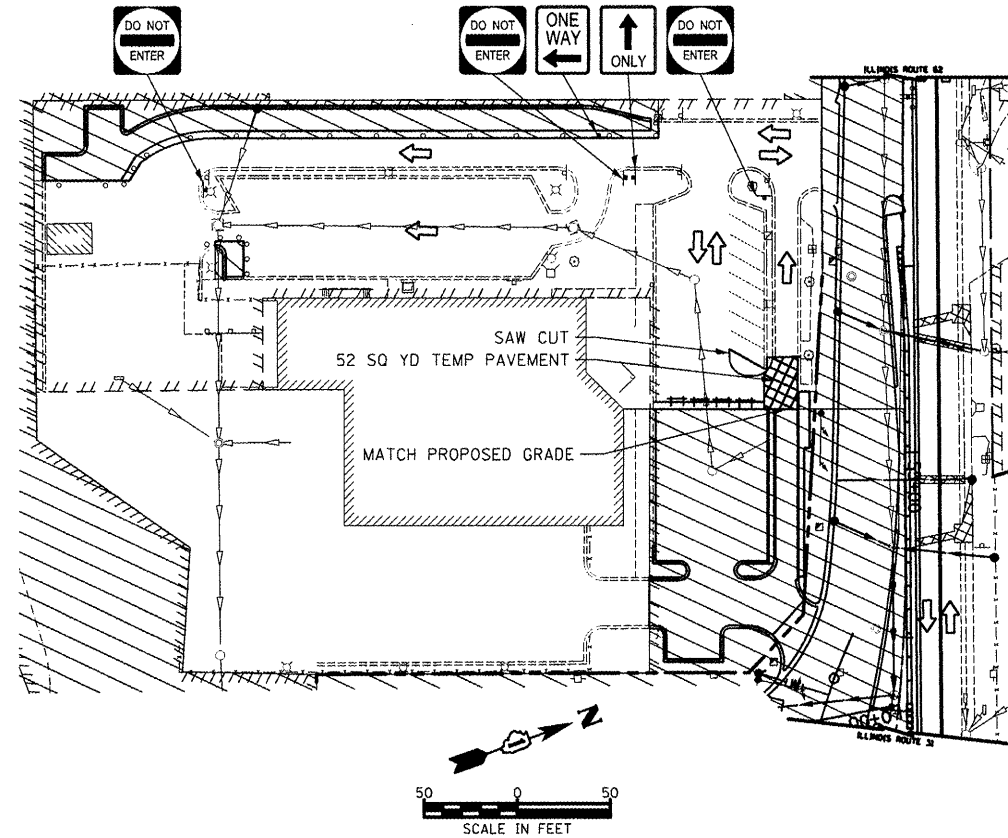


STAGE 1A

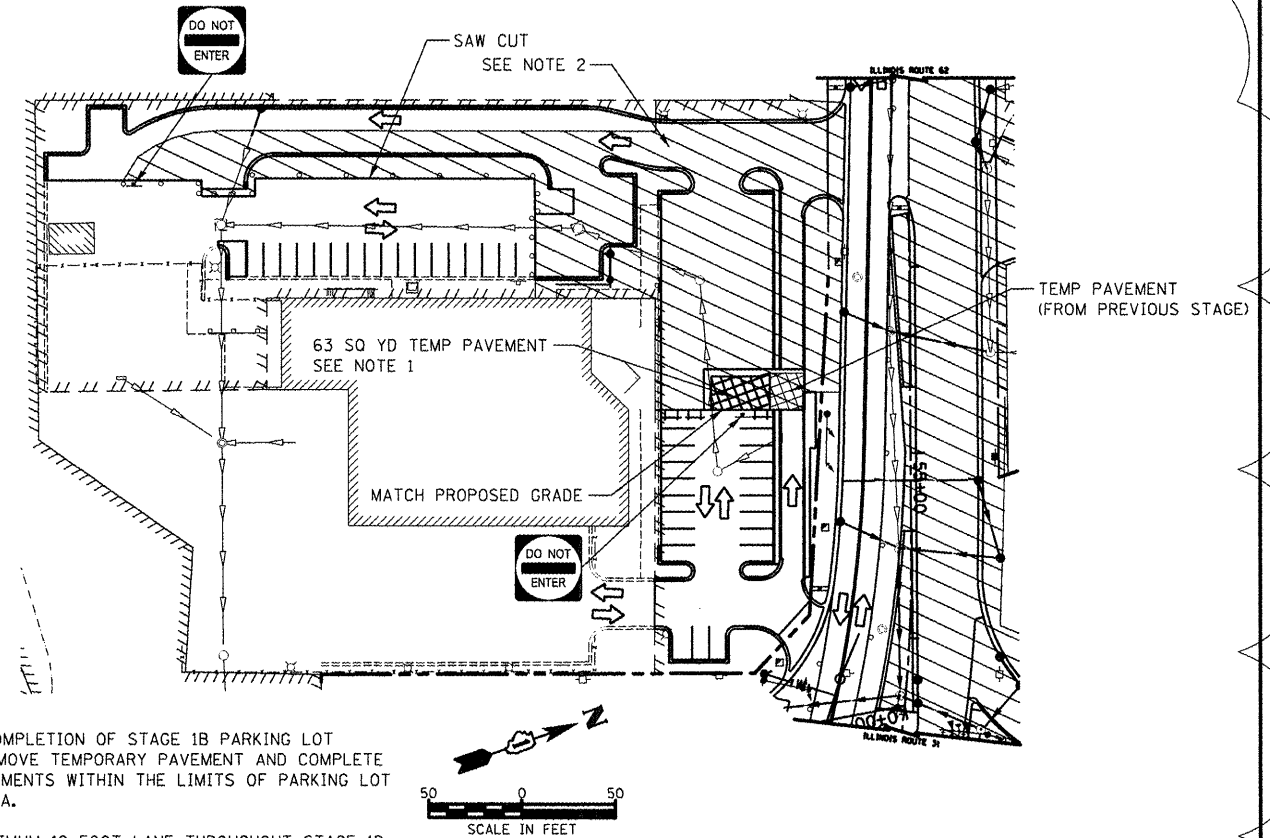

STAGE 1B

- NOTES
1. FOLLOWING COMPLETION OF STAGE 1B PARKING LOT CONSTRUCTION, REMOVE TEMPORARY PAVEMENT AND COMPLETE PROPOSED IMPROVEMENTS WITHIN THE LIMITS OF PARKING LOT CONSTRUCTION AREA.
 2. MAINTAIN MINIMUM 12 FOOT LANE THROUGHOUT STAGE 1B CONSTRUCTION. USE DAILY LANE CLOSURES IN ACCORDANCE WITH STANDARD 701201.

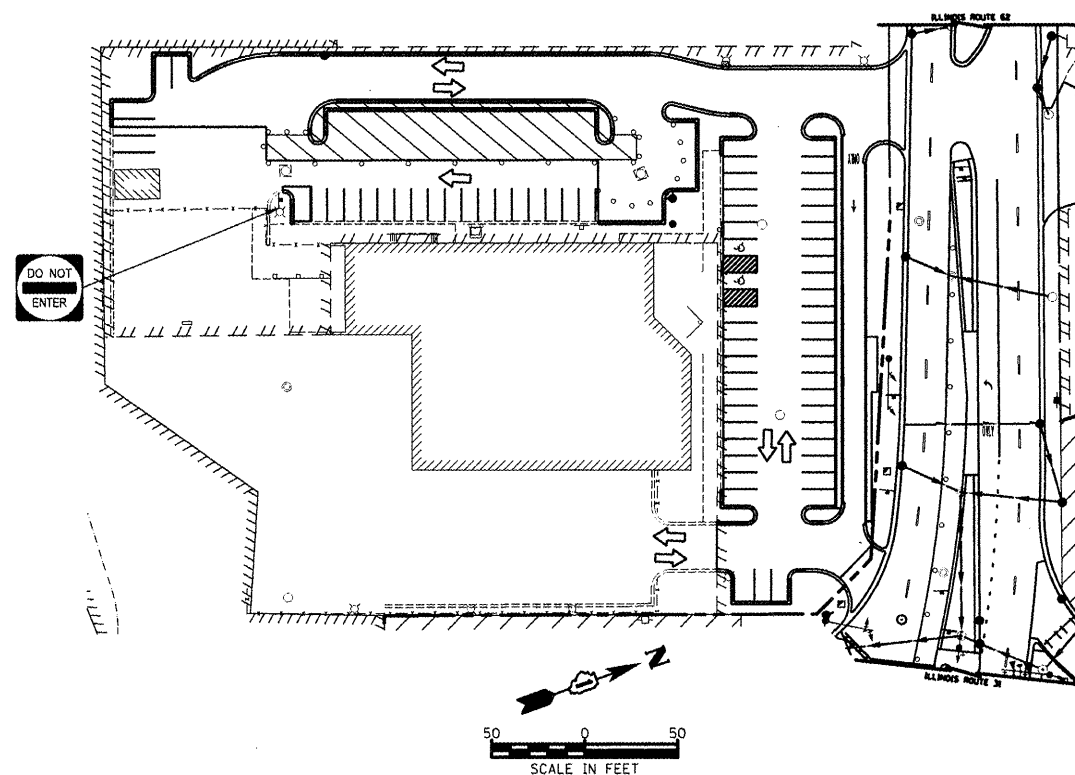

STAGE 2A

FILE NAME =	USER NAME = oth	DESIGNED - KWH	REVISED - 5/21/2012
...\\D160F72-shc-USPS-03.dgn		DRAWN - KWH	REVISED -
		CHECKED - GAB	REVISED -
		DATE - 5/3/2012	REVISED -

STATE OF ILLINOIS
DEPARTMENT OF TRANSPORTATION

USPS PARKING LOT - LAYOUT PLAN

SCALE: 1" = 20' SHEET NO. 2 OF XX SHEETS STA. TO STA.

OR. RTE.	SECTION	COUNTY	TOTAL SHEETS	SHEET NO.
0003	18A-2	MCHENRY	825	355C
CONTRACT NO. 60F72				
FED. ROAD DIST. NO. 1 ILLINOIS FED. AID PROJECT				

ADDENDUM A REV. 5/21/2012 CTB
SHEET ADDED