


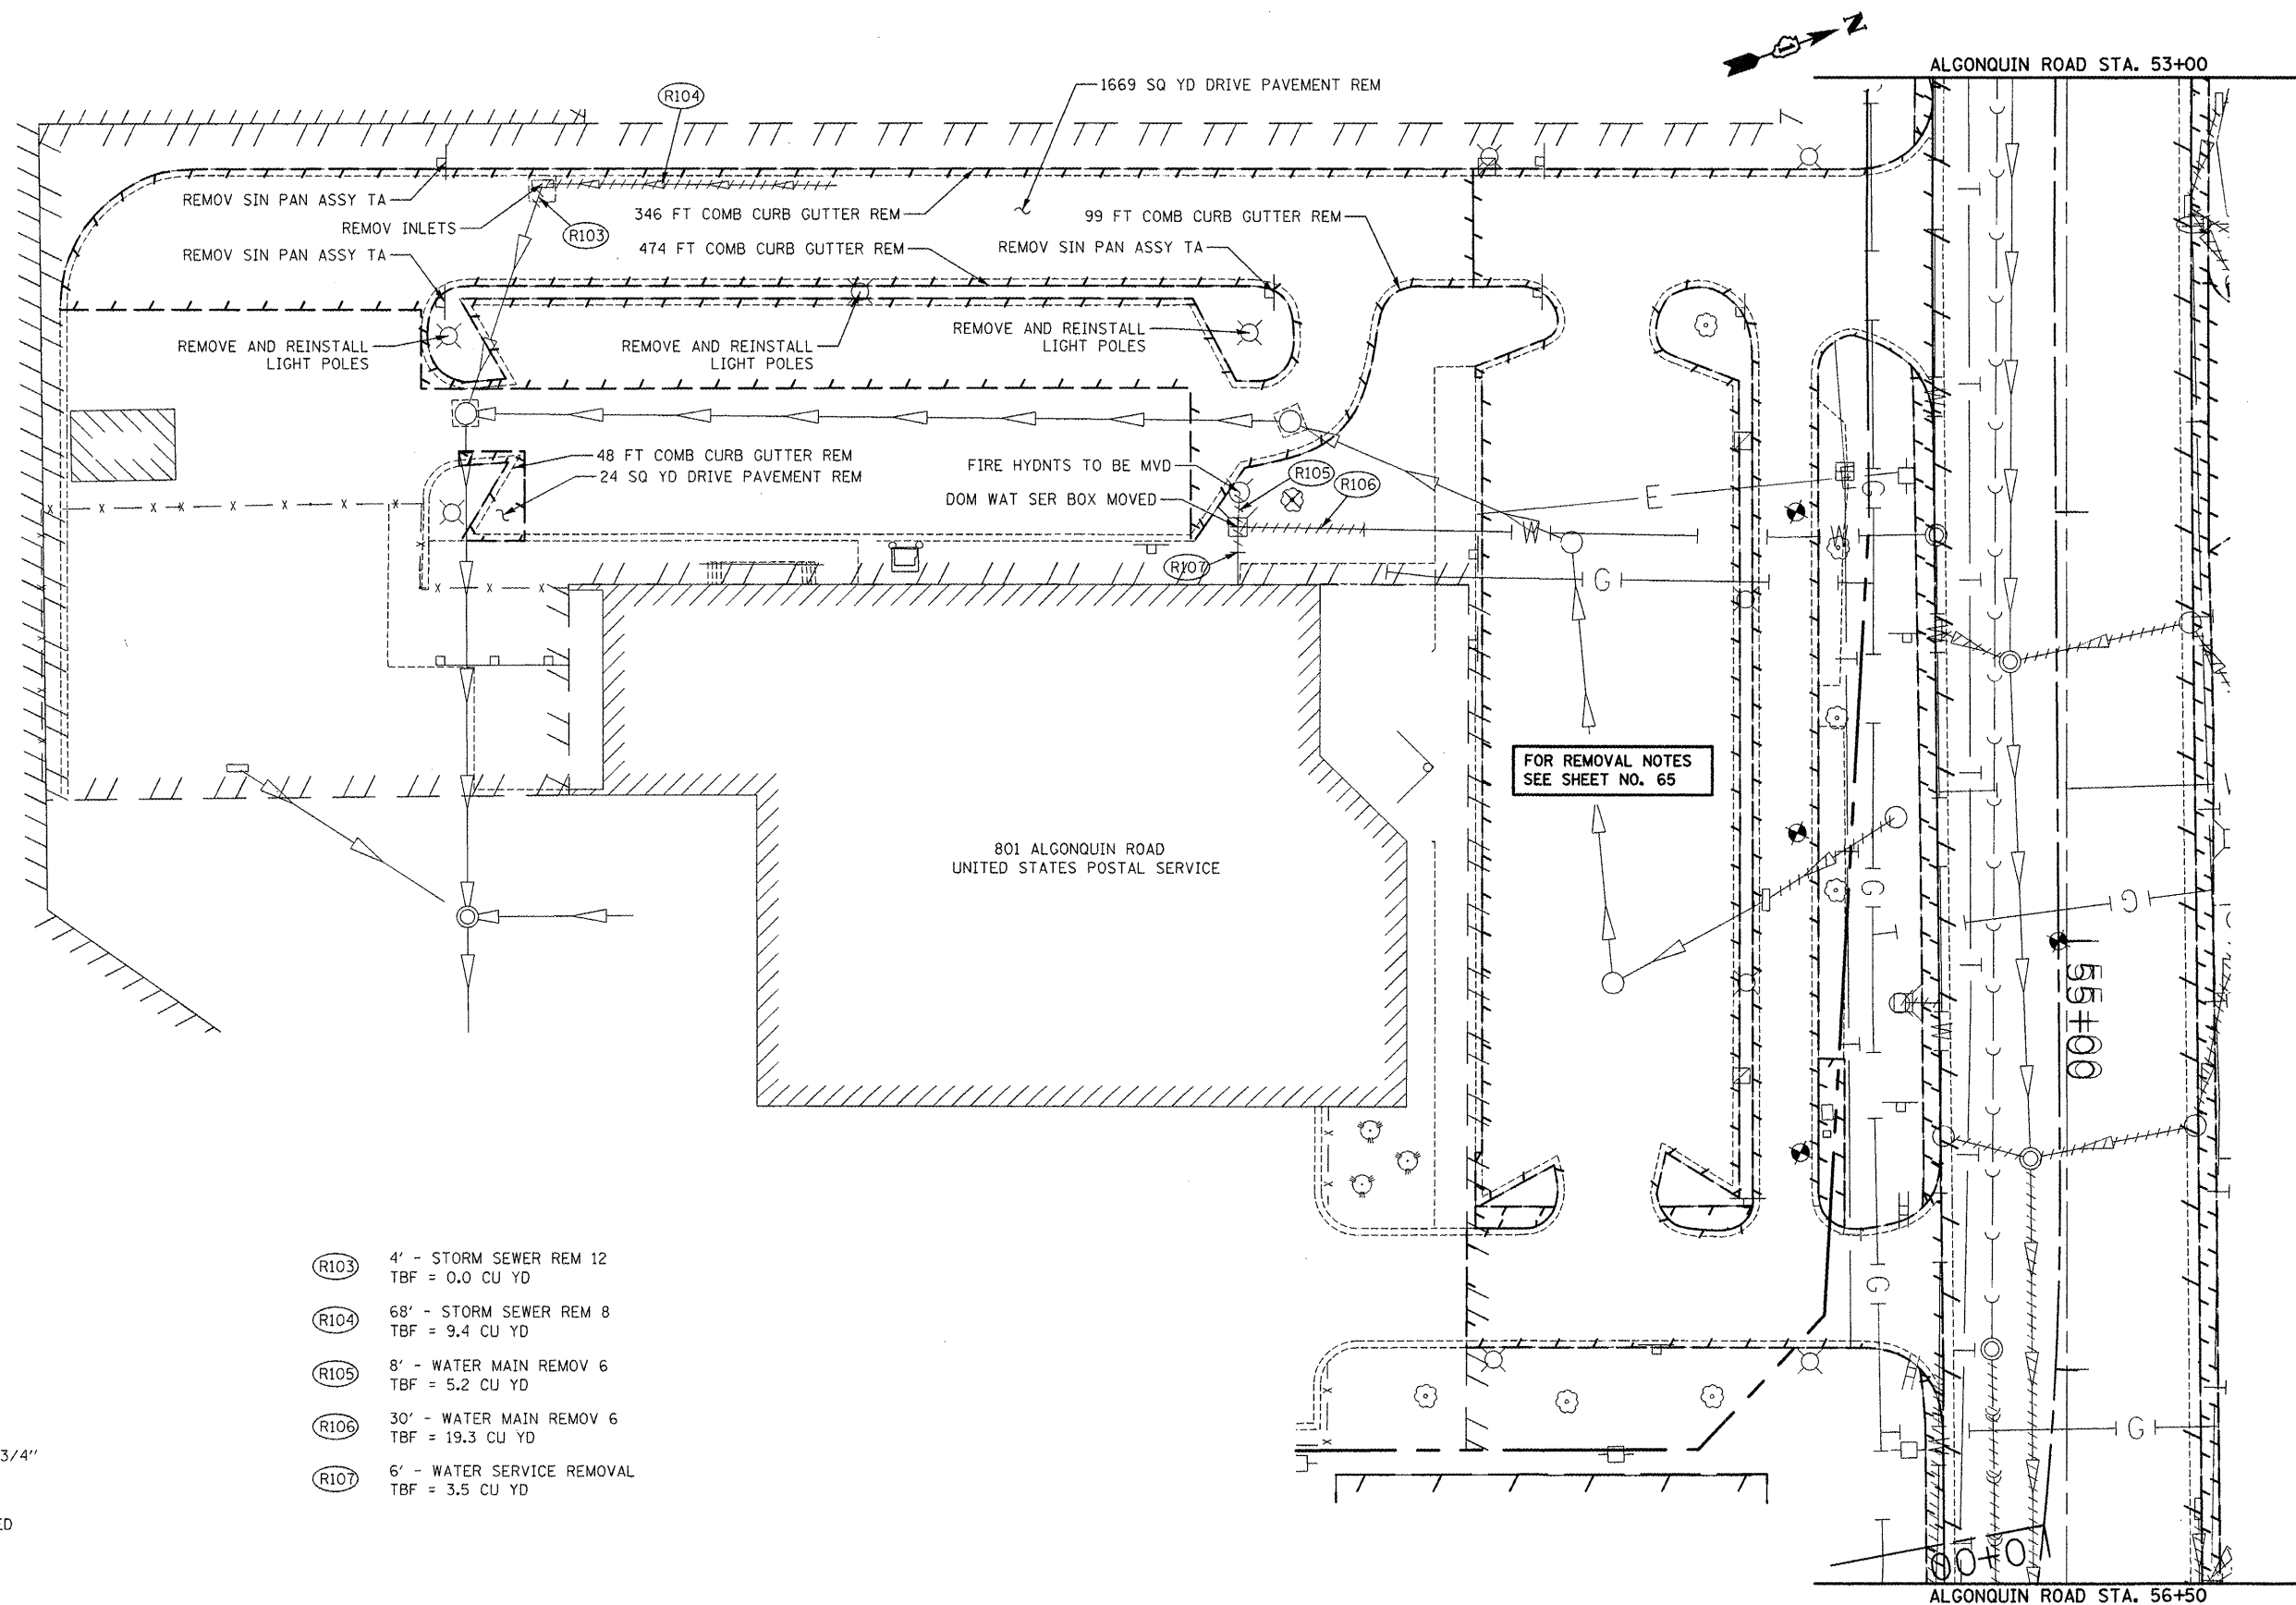

REMOVAL LEGEND

- HMA SURFACE REMOVAL, 2 3/4"
- REMOVAL LIMITS
- STRUCTURE TO BE ADJUSTED
- PIPE TO BE REMOVED
- TREE REMOVAL
- SOIL BORING/PAVEMENT CORE

- (R103) 4' - STORM SEWER REM 12
TBF = 0.0 CU YD
- (R104) 68' - STORM SEWER REM 8
TBF = 9.4 CU YD
- (R105) 8' - WATER MAIN REMOV 6
TBF = 5.2 CU YD
- (R106) 30' - WATER MAIN REMOV 6
TBF = 19.3 CU YD
- (R107) 6' - WATER SERVICE REMOVAL
TBF = 3.5 CU YD

FILE NAME =	USER NAME = ctb	DESIGNED - CTB	REVISED - 5/21/2012
...\\D160F72-shr-USPS-01.dgn		DRAWN - CTB	REVISED -
	PLT SCALE = 40.0000' / in.	CHECKED - GAB	REVISED -
	PLT DATE = 5/25/2012	DATE - 5/3/2012	REVISED -

**STATE OF ILLINOIS
DEPARTMENT OF TRANSPORTATION**

USPS PARKING LOT - REMOVAL PLAN

SCALE: 1" = 20' SHEET NO. 1 OF XX SHEETS STA. TO STA.

ADDENDUM REV. 5/21/2012 CTB
SHEET ADDED

O.P. RTE.	SECTION	COUNTY	TOTAL SHEETS	SHEET NO.
0003	18A-2	MCHENRY	825	355A
CONTRACT NO. 60F72				
FED. ROAD DIST. NO. 1 [ILLINOIS] FED. AID PROJECT				