


FINAL	DATE
SURVEY	BY
NOTED	
BOOK	
NO.	

ORIGINAL	DATE
SURVEY	BY
NOTED	
BOOK	
NO.	

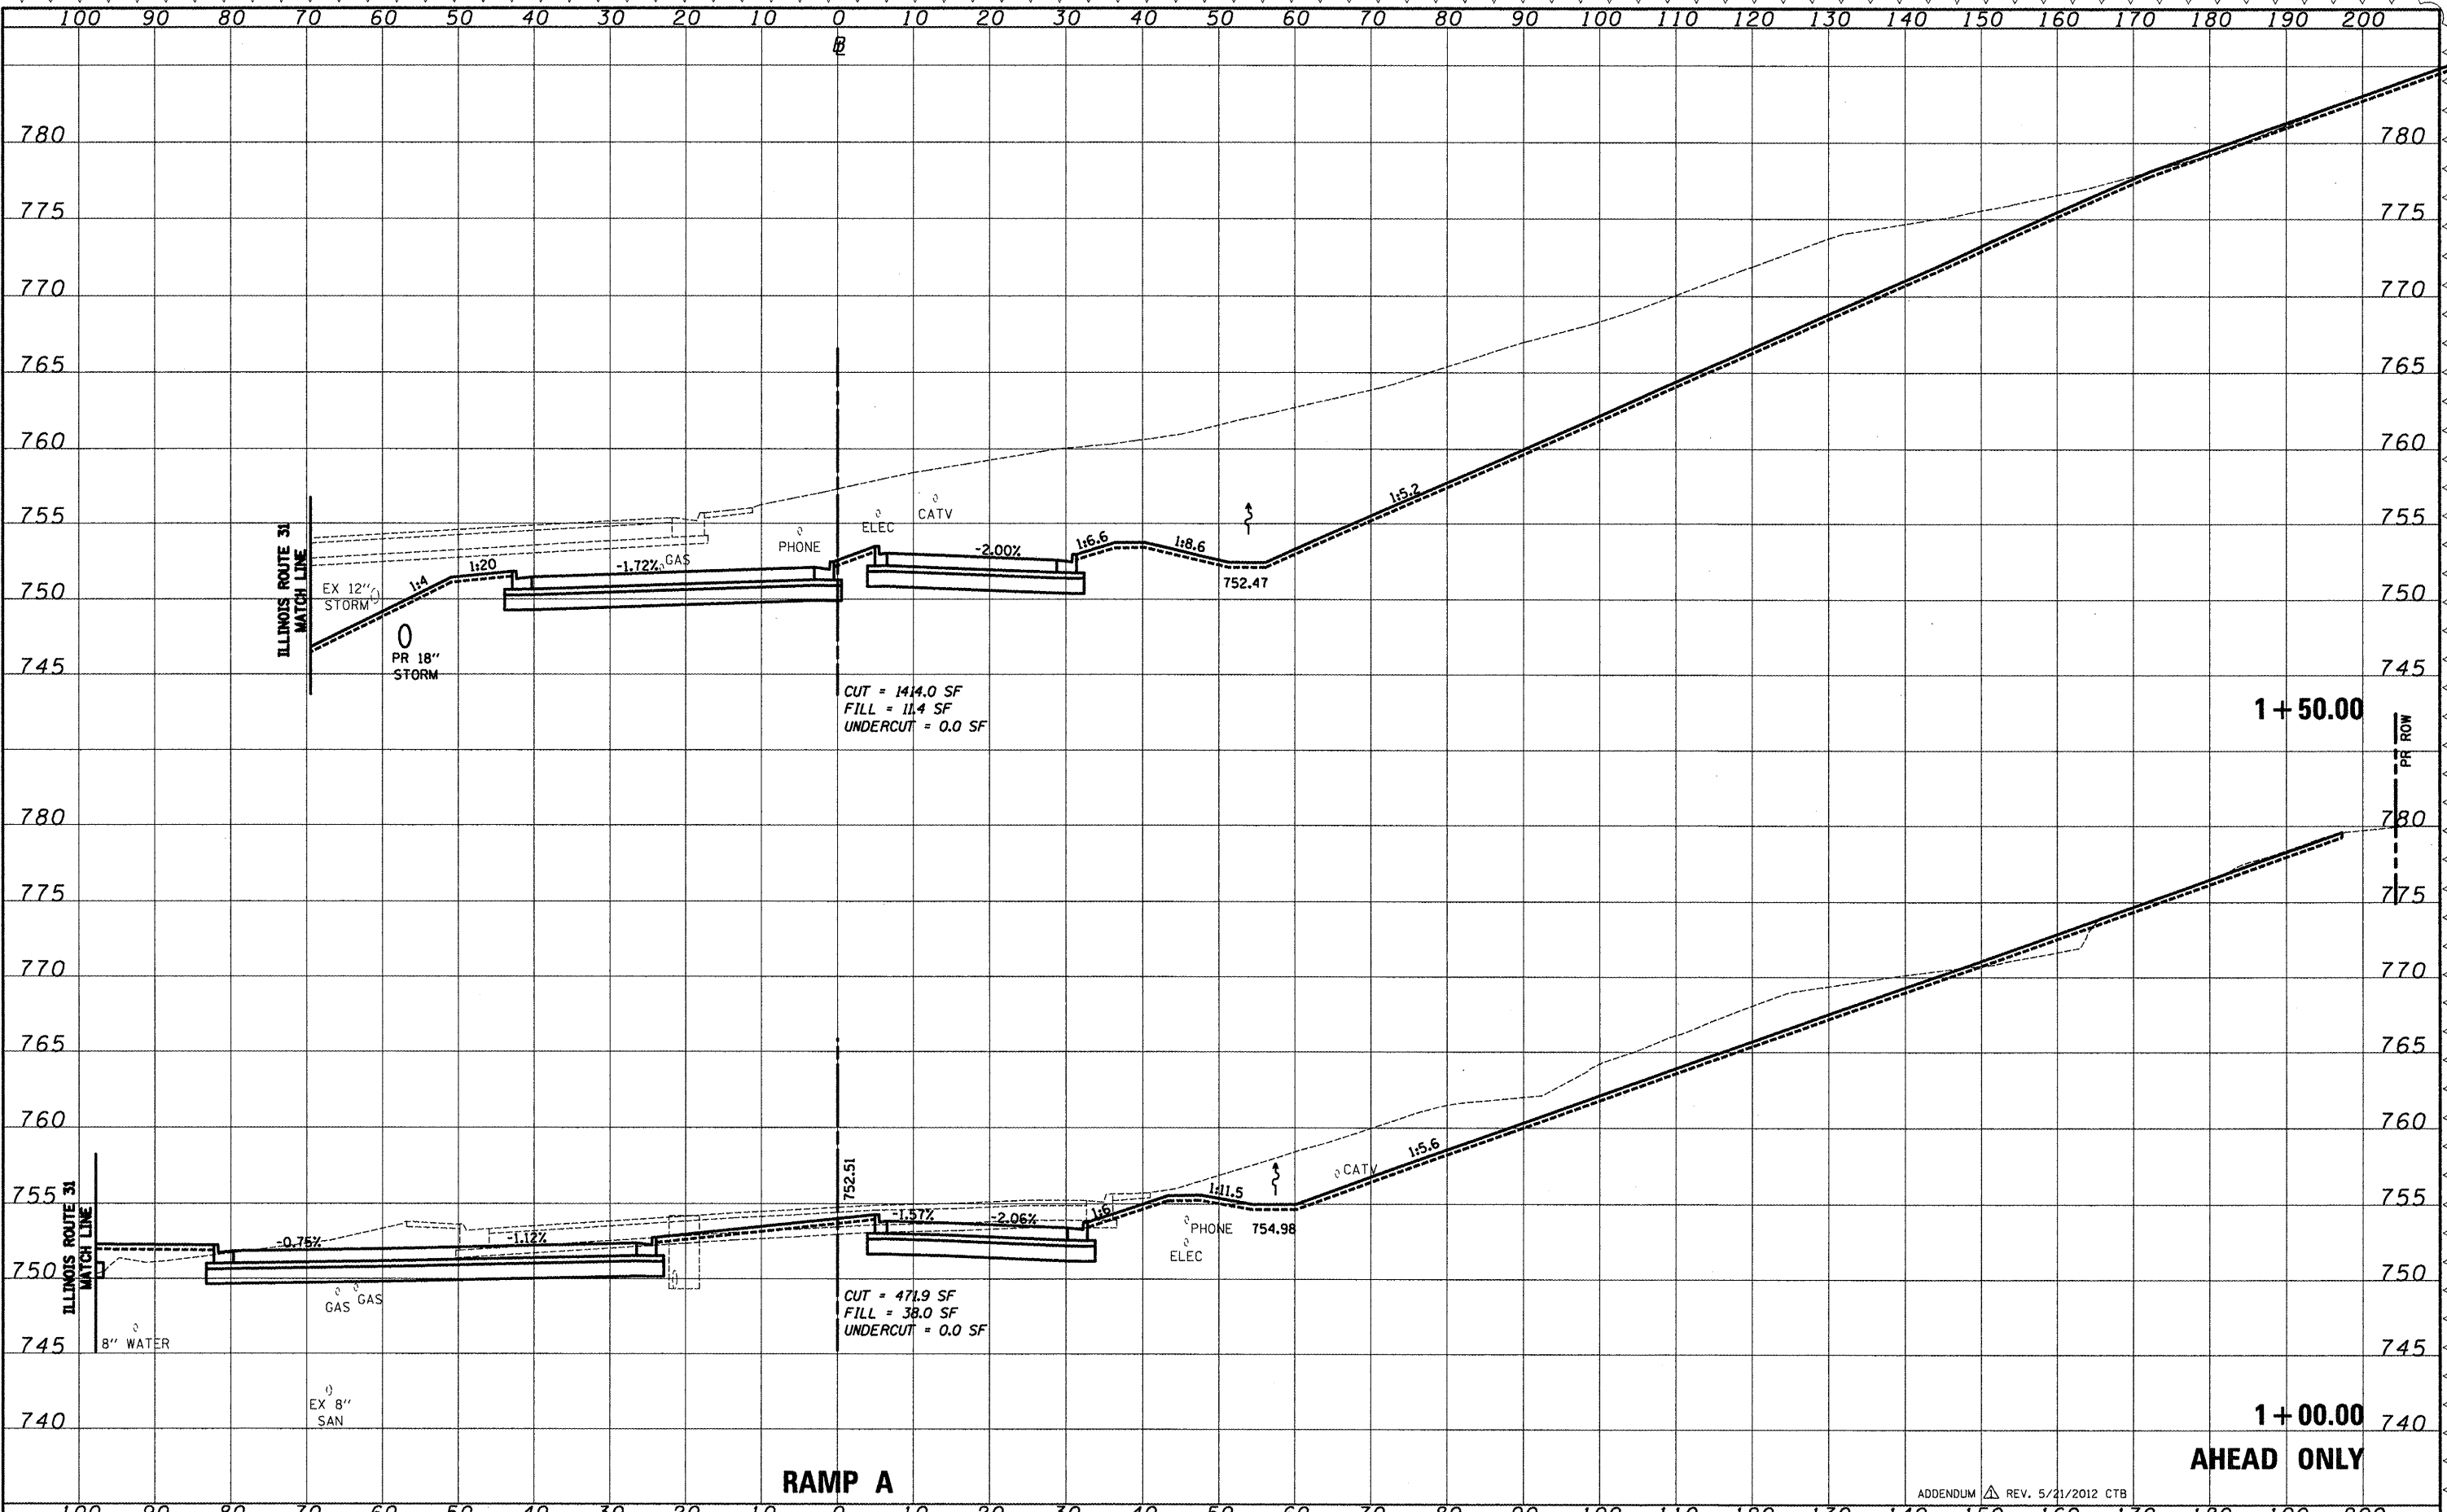

FILE NAME -	USER NAME -	DESIGNED - PML	REVISED - 5/21/2012	STATE OF ILLINOIS DEPARTMENT OF TRANSPORTATION	CROSS SECTIONS	SCALE: 10'H: 5'V	SHEET NO. 1 OF 17 SHEETS	STA. 1+00.00 TO STA. 1+50.00	ADDENDUM REV. 5/21/2012 CTB	C.R. RTE. 0003	SECTION 18A-2	COUNTY MCHENRY	TOTAL SHEETS 825	SHEET NO. 767	CONTRACT NO. 60F72	FED. ROAD DIST. NO. 1 ILLINOIS FED. AID PROJECT
-------------	-------------	----------------	---------------------	---	----------------	------------------	--------------------------	------------------------------	-----------------------------	----------------	---------------	----------------	------------------	---------------	--------------------	---