



FOR LIST OF TRAFFIC SIGNAL EQUIPMENT  
TO BE REMOVED, SEE DRAWING TS-2.

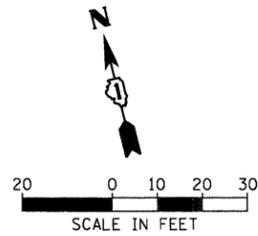

ALL RAILROAD APPURTENANCES SHALL  
BE REMOVED BY RAILROAD FORCES.

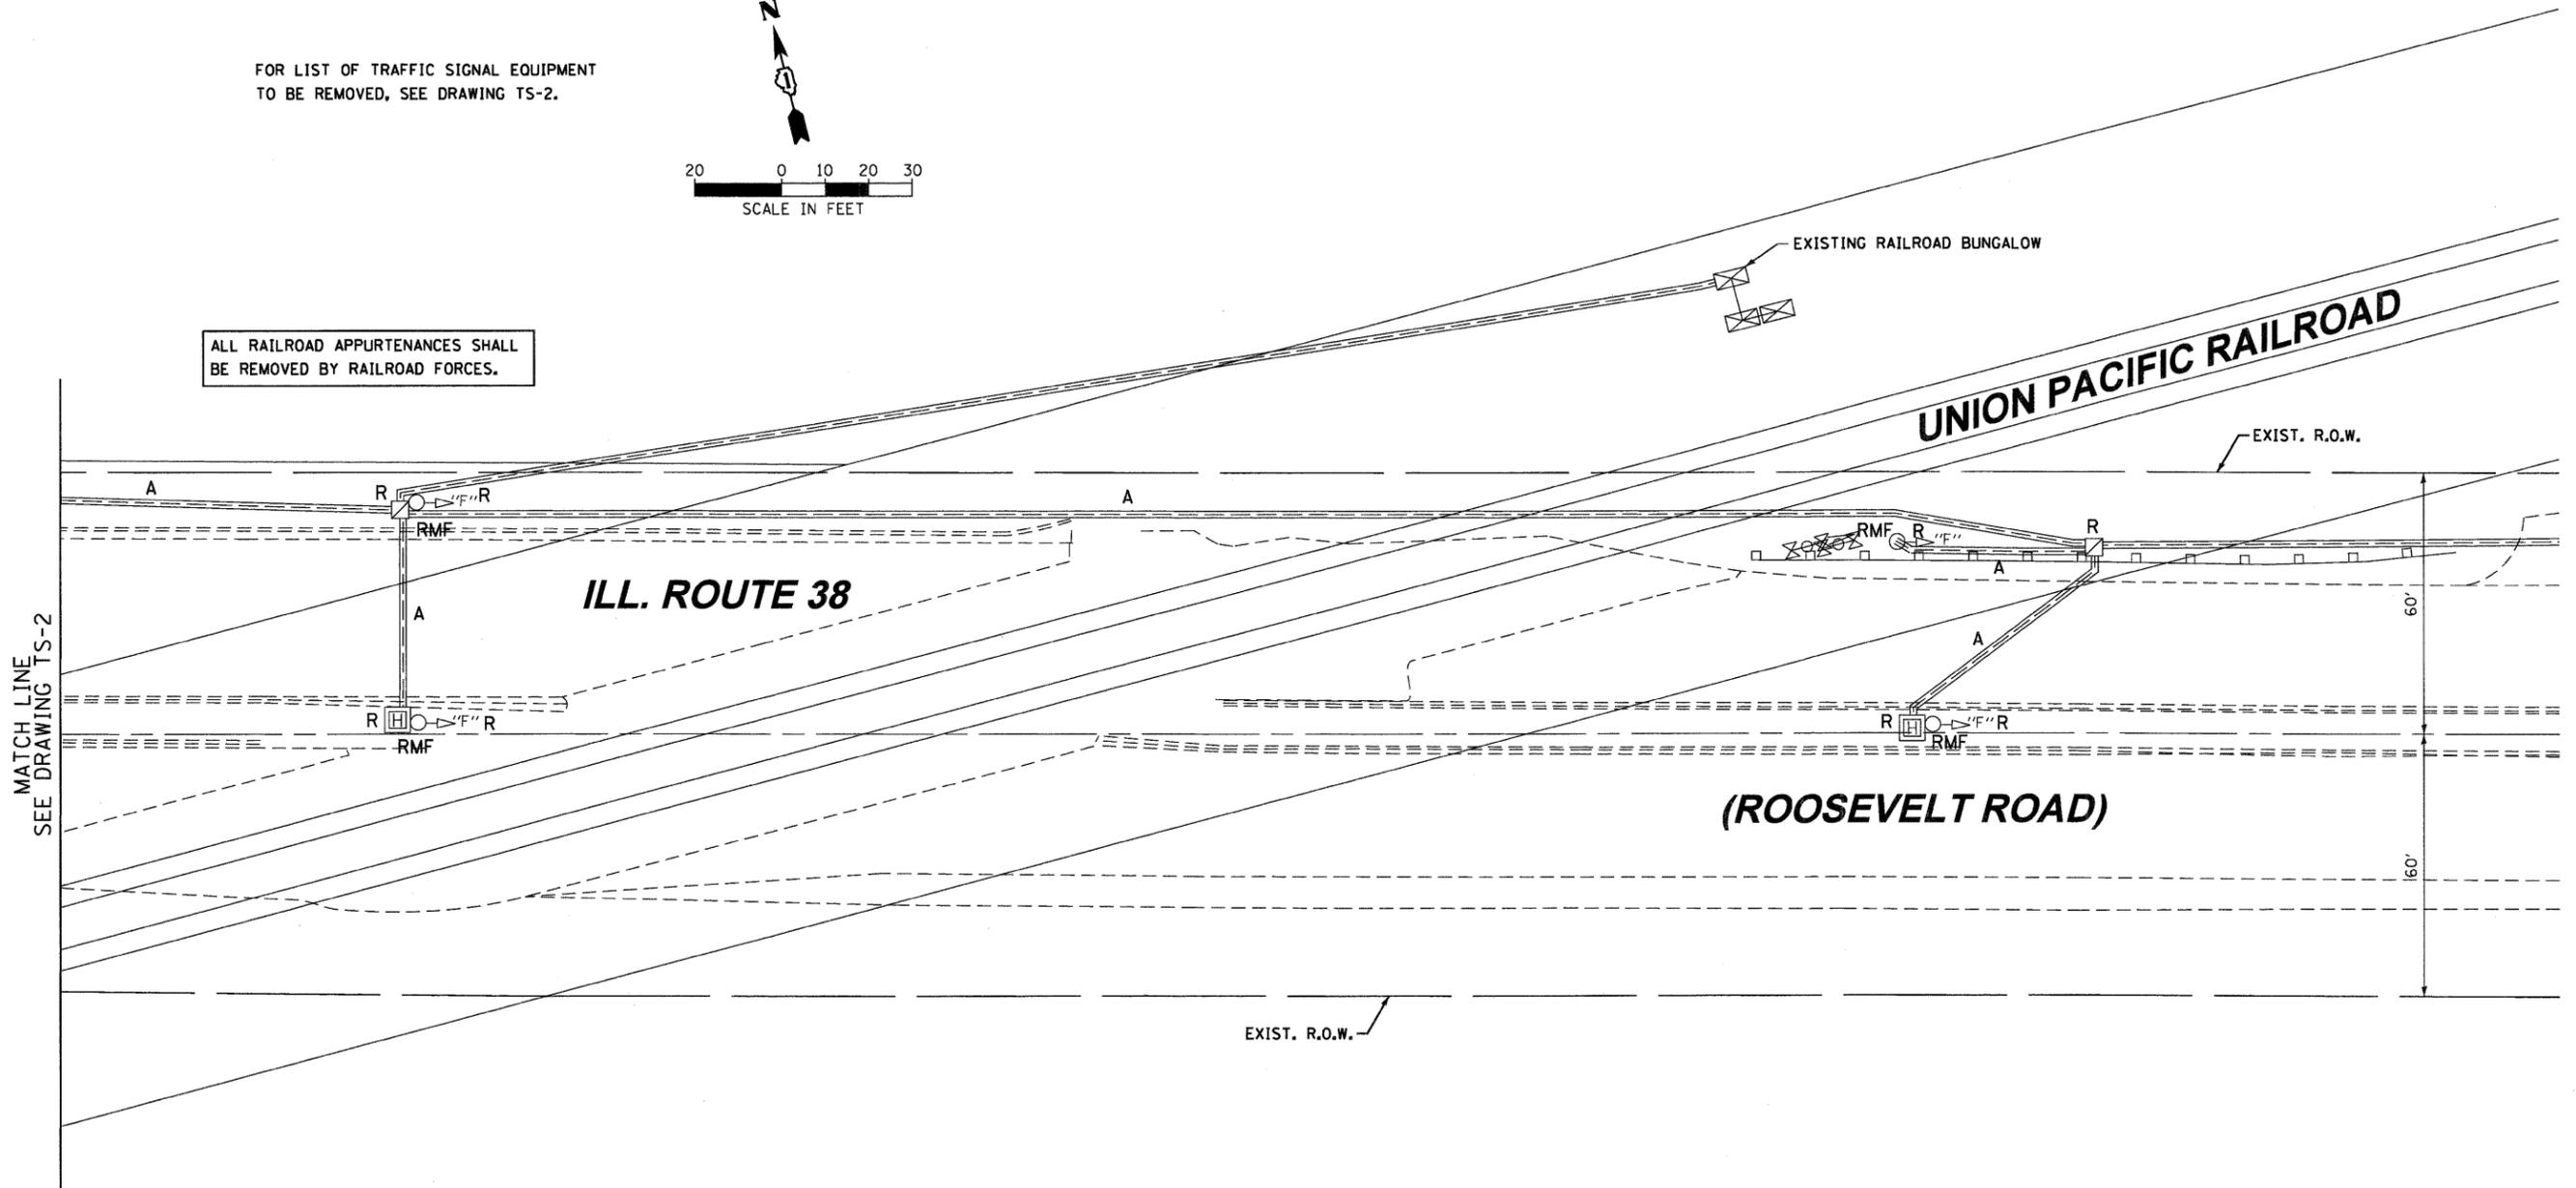

FILE NAME = D168122-SHT-TS03.dgn	USER NAME = YK1m	DESIGNED - DMB	REVISIED -
		DRAWN - DMB	REVISIED -
		CHECKED -	REVISIED -
		DATE - 10/14/11	REVISIED -

STATE OF ILLINOIS DEPARTMENT OF TRANSPORTATION
---

REMOVE EXISTING TRAFFIC SIGNAL EQUIPMENT PLAN ILL. ROUTE 38 AND KAUTZ ROAD
SCALE: 1"=20'

SHEET NO. 3 OF 17 SHEETS	STA. TO STA.
--------------------------	--------------

F.A.P. RTE.	SECTION	COUNTY	TOTAL SHEETS	SHEET NO.
347	LY (HB & VB)	DUPAGE/KANE	421	141
TS-3		CONTRACT NO. 60122		
FED. ROAD DIST. NO. 1 ILLINOIS FED. AID PROJECT				