



NOTE:

- REMOVAL OF THE BRICK PAVERS, TREES, CURB & GUTTER, FLEXIBLE DELINEATORS, CONCRETE MEDIAN PAVEMENT AND EARTH EXCAVATION TO THE SUBGRADE OF THE TEMPORARY PAVEMENT IS INCLUDED IN THE MEDIAN REMOVAL PAY ITEM.
- TEMPORARY PAVEMENT SHALL CONSIST OF:
 - HMA BINDER COURSE, IL-19.0, N50, (10'')
 - HMA SURFACE COURSE MIX "D", N50, (2'')

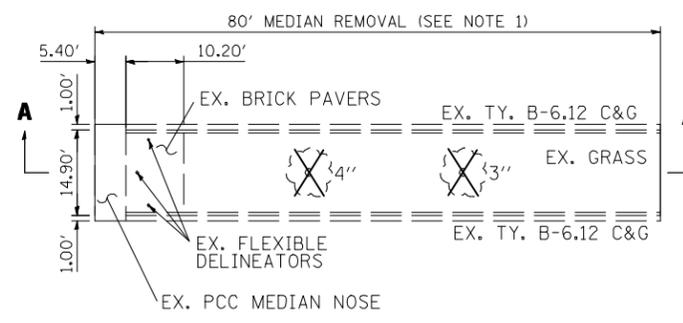


PLAN VIEW

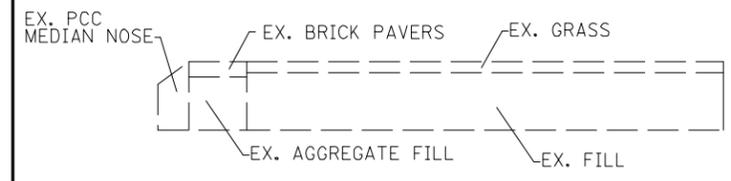

**SECTION VIEW
A-A**

MEDIAN REMOVAL DETAIL

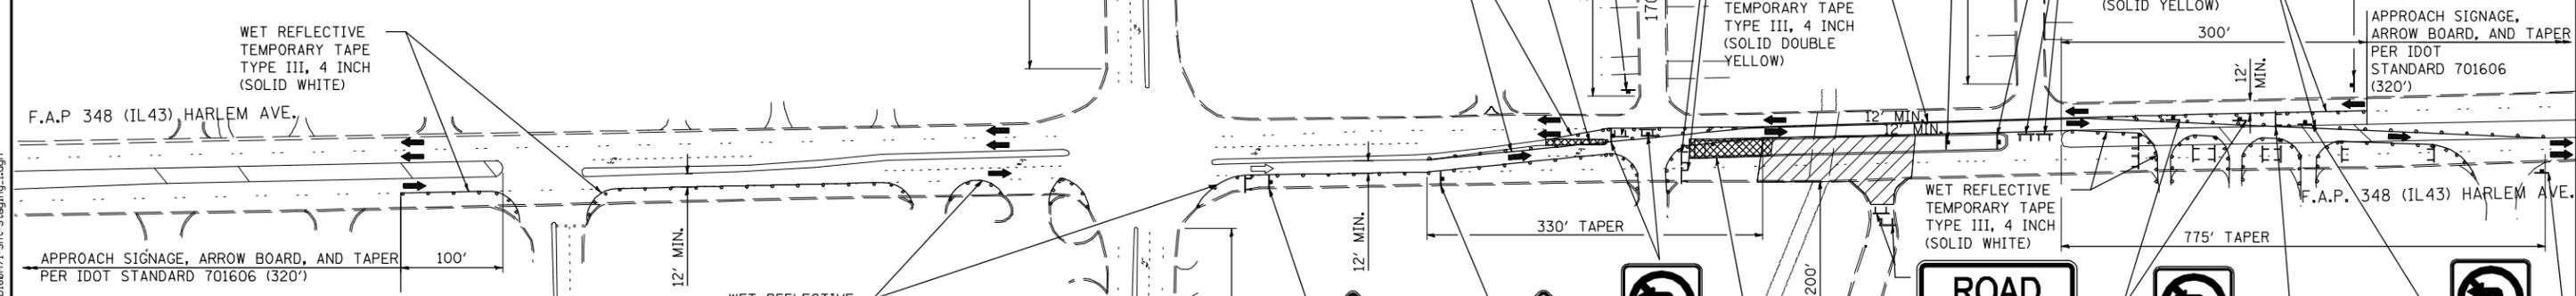

CONSTRUCTION SEQUENCE

PRESTAGE

CONSTRUCTION:
USE IDOT STANDARD 701606 TO ESTABLISH TEMPORARY MAINTENANCE OF TRAFFIC, MEDIAN REMOVAL, AND CONSTRUCTION OF TEMPORARY PAVEMENT IN ACCORDANCE WITH THIS PLAN SHEET.

CONTRACTOR TO FIELD VERIFY MEDIAN DIMENSIONS.

IMPLEMENT STAGE 1 MOT PAVEMENT MARKING AND TRAFFIC CONTROL.

PAVEMENT MARKINGS CONFLICTING WITH MAINTENANCE OF TRAFFIC SHALL BE REMOVED AS NECESSARY. SIGNS CONFLICTING WITH MAINTENANCE OF TRAFFIC SHALL BE COVERED

STAGE 1

CONSTRUCTION:
NORTHBOUND LANES: SCARIFY CONCRETE SLAB SURFACE, PERFORM DECK REPAIRS, PLACE LATEX CONCRETE OVERLAY, PATCH AND OVERLAY APPROACHES, PERFORM SUBSTRUCTURE REPAIRS, REMOVE AND REPLACE APPROACH INLETS AND REMOVE EXISTING BRIDGE DECK DRAINS AND REPLACE.

MAINTENANCE OF TRAFFIC:
MAINTAIN TRAFFIC ON THE SOUTHBOUND LANES. UTILIZE MAINTENANCE OF TRAFFIC DETAILS IN THE PLANS, STANDARD 701606, STANDARD 701801, AND DISTRICT 1 STANDARD TC-10.

LEGEND

- AREA OF WORK
- TYPE III BARRICADE WITH FLASHING LIGHTS
- SIGN
- DIRECTION OF TRAFFIC
- TYPE II BARRICADE OR DRUM WITH STEADY BURNING LIGHTS @ 50 FT CENTERS ALONG ROADWAY (TANGENT) AND 20 FT CENTERS ALONG TAPERS

**STATE OF ILLINOIS
DEPARTMENT OF TRANSPORTATION**

**MAINTENANCE OF TRAFFIC - STAGE 1
IL ROUTE 43 (HARLEM AVE)**

F.A.P. RTE.	SECTION	COUNTY	TOTAL SHEETS	SHEET NO.
348	3127-2-SB-1	COOK	19	5
CONTRACT NO. 60M71				

SHEET NO. 1 OF 1 SHEETS

ILLINOIS FED. AID PROJECT



USER NAME =	DESIGNED - TP	REVISED -
	CHECKED - KAC	REVISED -
PLOT SCALE = N.T.S.	DRAWN - CEY	REVISED -
PLOT DATE = 3/27/2012	CHECKED - KAC	REVISED -

3/27/2012 3:41:10 PM G:\ENR\06-5324-02 D1_Various Structure\TASK ORDERS\TK-IL-Harlem\CAD\Structure\Sheet\60M71-Sht-Stage1.dgn