



NOTE:
 LOCATIONS 1, 2, 3, 5, 6 AND 10
 THE WORK HAS BEEN COMPLETED BY OTHERS
 LOCATION 7 COULD NOT BE LOCATED


LOCATION 4
 IL 25 - 3/4 MI NORTH OF I-90

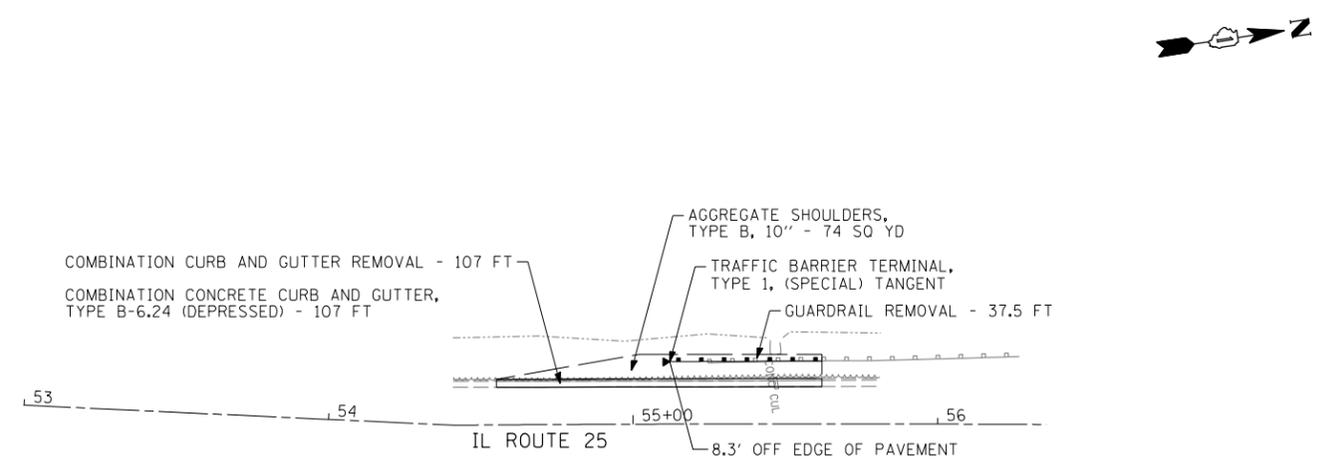

LOCATION 4
 IL 25 - 3/4 MI NORTH OF I-90

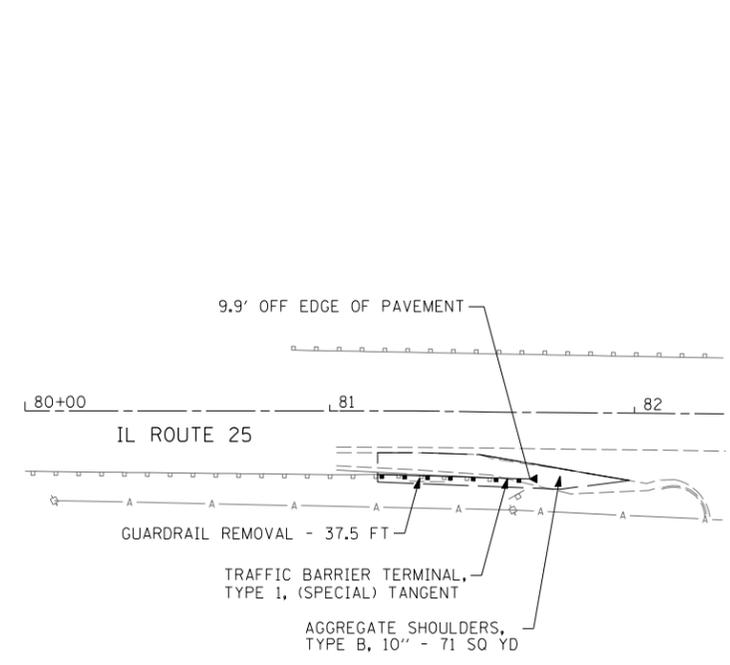

LOCATION 8
 IL 25 - 4 MI SOUTH OF RTE 20

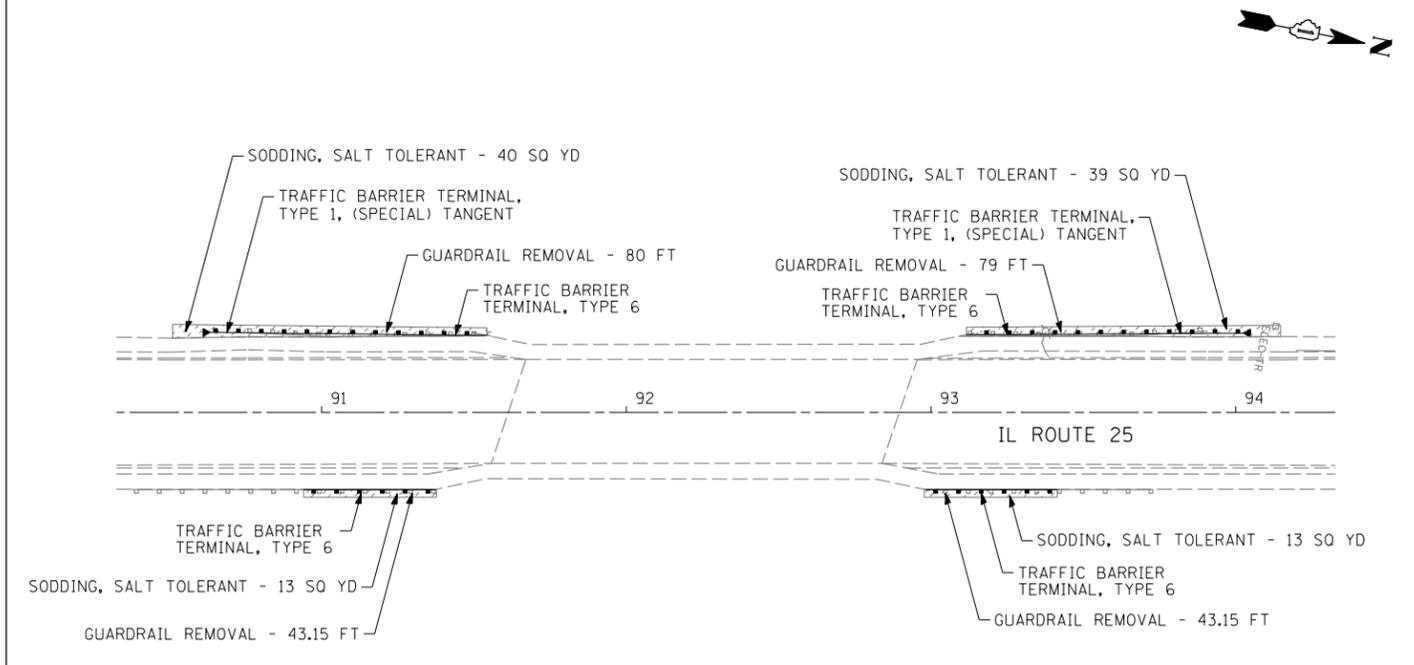

LOCATION 9
 IL 25 - 1/4 M NORTH OF IL 64 AT RR BRIDGE

F:\jobs\2009\20093023-57\cod\site\site\plan01.dgn
 3/19/2012 9:43:30 AM



USER NAME = .USER.	DESIGNED - EAF	REVISED -
DRAWN - EAF	REVISOR -	REVISIONS -
PLOT SCALE = 60.0000' / IN.	CHECKED - RS	REVISIONS -
PLOT DATE = 3/19/2012	DATE - 03/22/2012	REVISIONS -

STATE OF ILLINOIS
 DEPARTMENT OF TRANSPORTATION

GUARDRAIL IMPROVEMENTS - KANE COUNTY
 ROADWAY PLANS

SCALE: 1" = 30' SHEET NO. 1 OF 11 SHEETS STA. TO STA.

F.A. RTE.	SECTION	COUNTY	TOTAL SHEETS	SHEET NO.
•	2011-025-GRR	KANE	19	5
•	VARIOUS ROUTES		CONTRACT NO. 60P25	
ILLINOIS FED. AID PROJECT				