


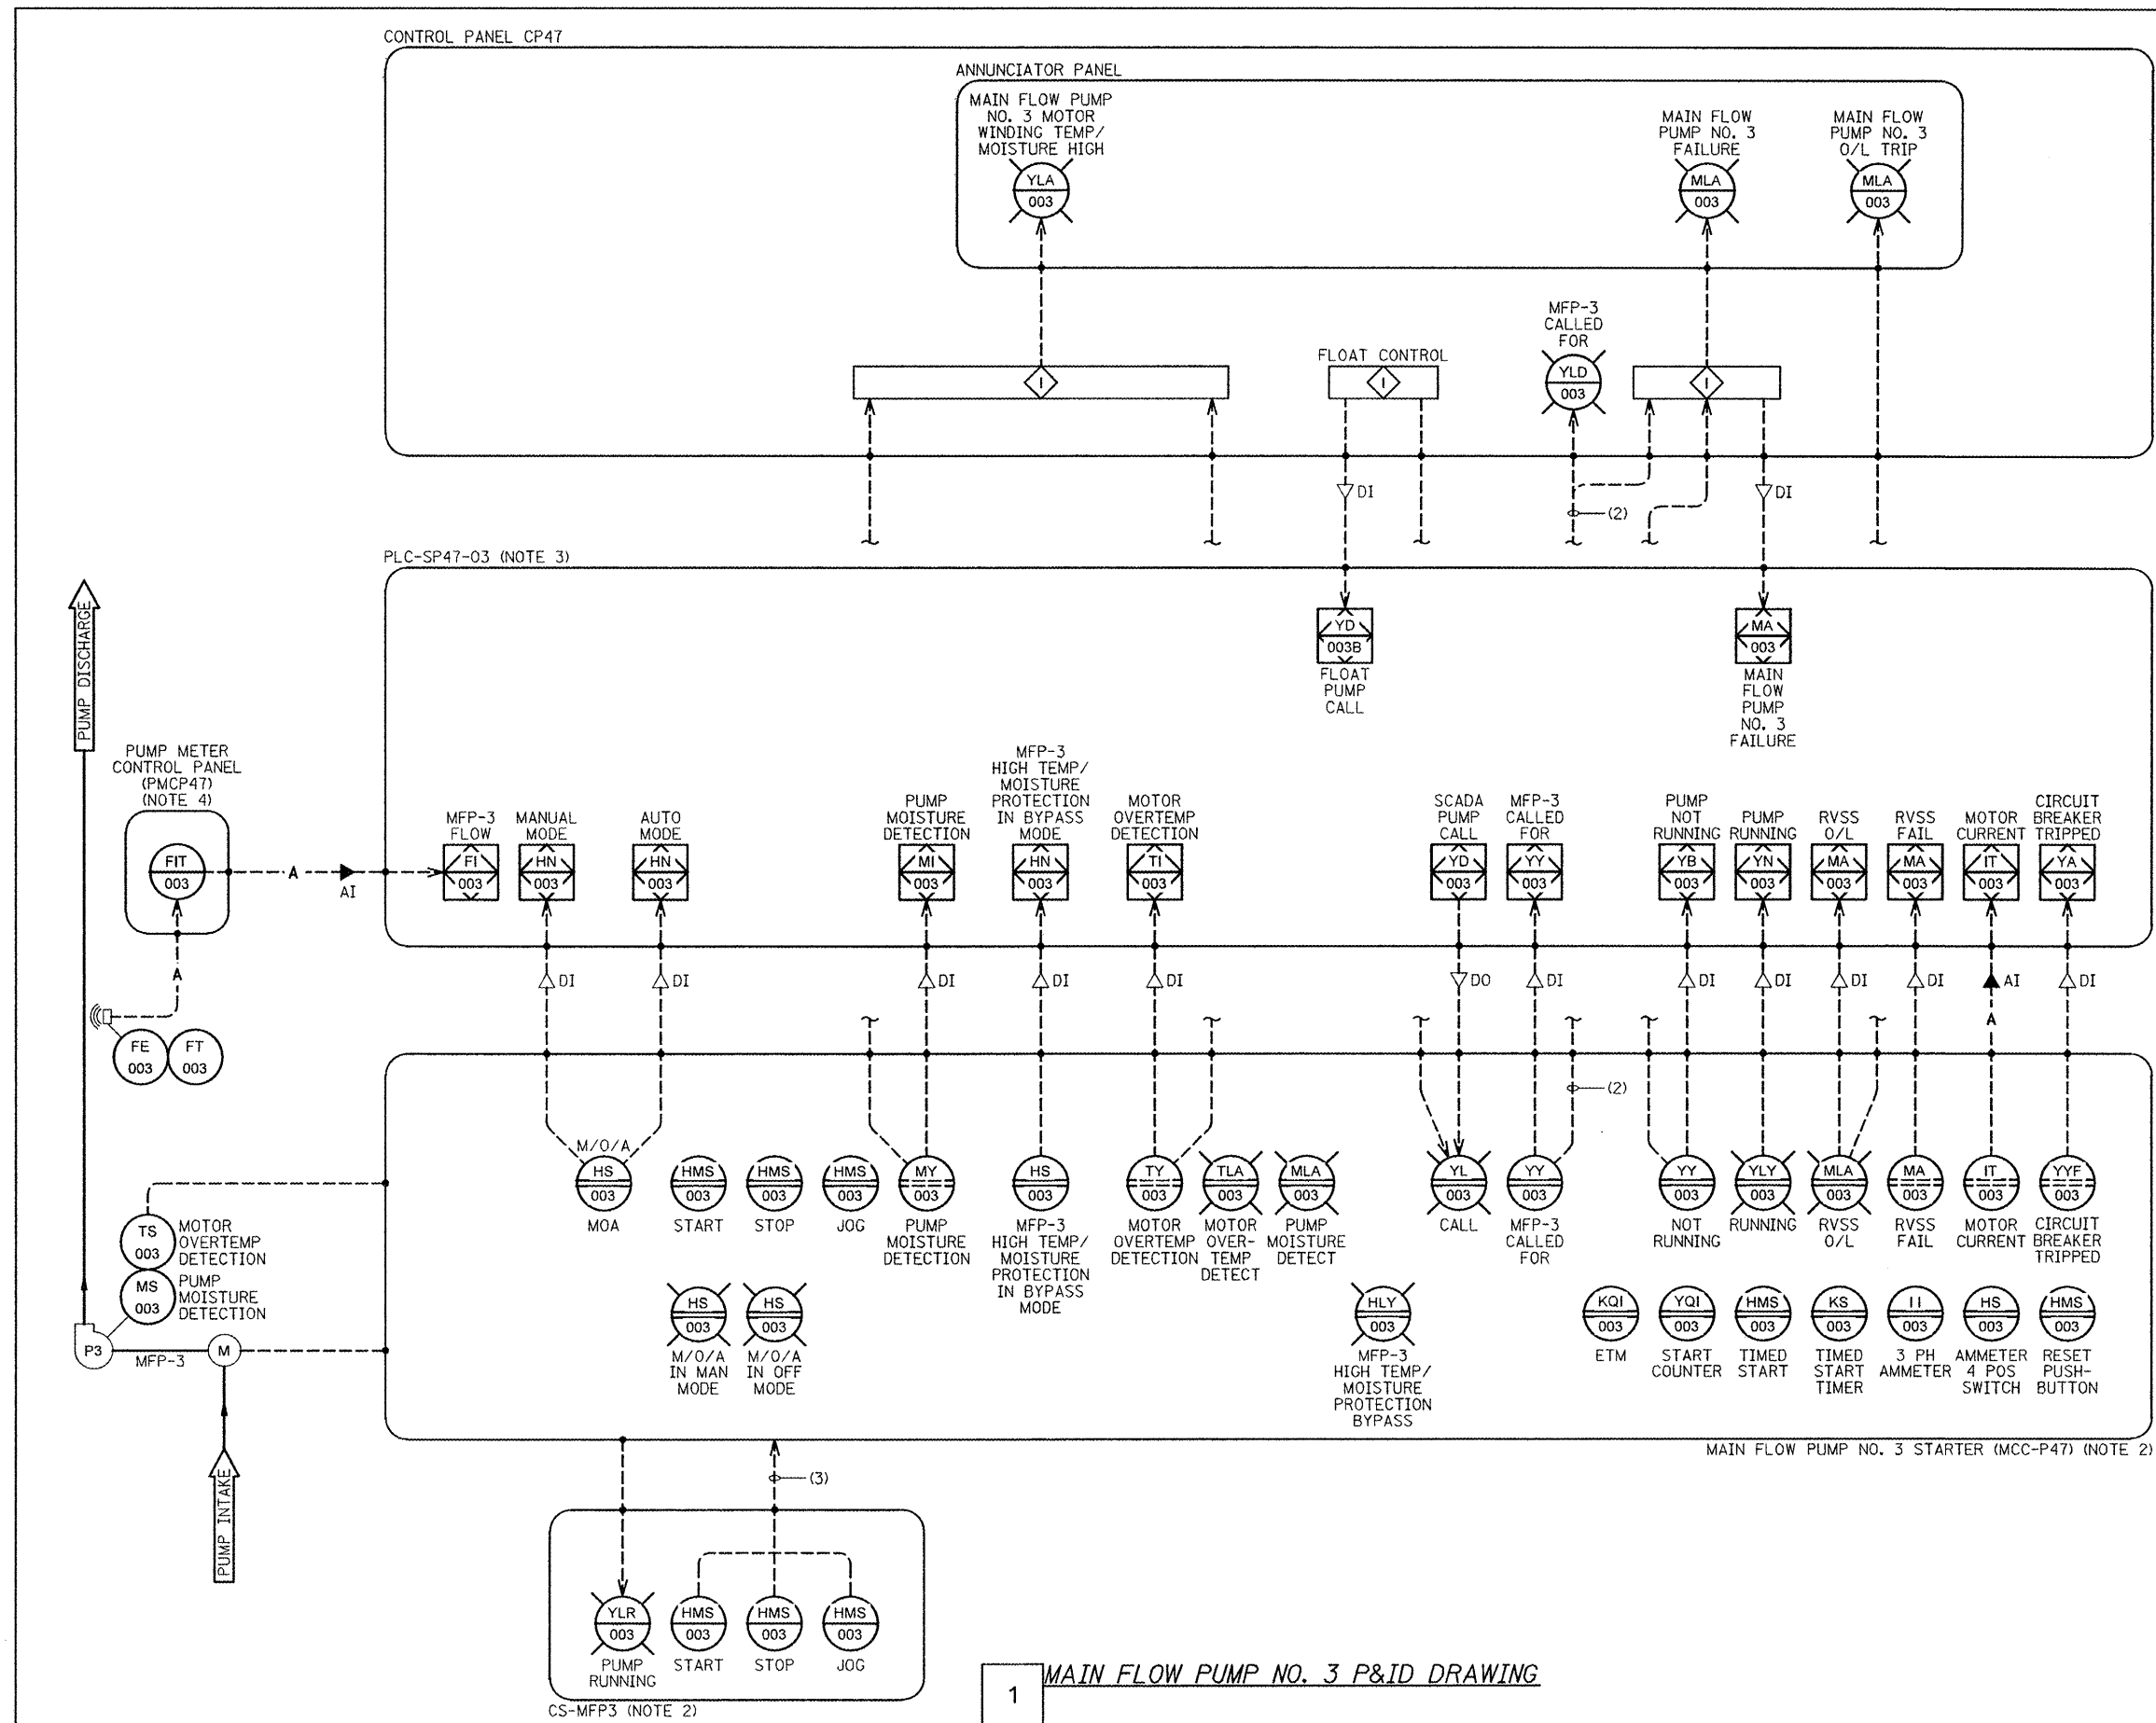

NOTES:

- SEE SHEETS GI-1 AND GI-2 FOR INSTRUMENTATION SYMBOL LISTS, ABBREVIATIONS, AND GENERAL NOTES.
- REFER TO SHEET E-3 FOR PUMP CONTROL WIRING DIAGRAM.
- REFER TO SPECIFICATION SECTION 40 94 23 FOR ADDITIONAL PUMP ALTERNATOR CONTROLLER REQUIREMENTS & SEQUENCE OF OPERATION.
- PUMP METER CONTROL PANEL INCLUDES A METER FOR EACH OF THE MAIN FLOW PUMPS AND THE LOW FLOW PUMP. REFER TO SHEETS I-3, I-4, I-6, AND ID-4 DETAIL 1 FOR ADDITIONAL INFORMATION.
- PROVIDE INTRINSICALLY SAFE RELAYS AND BARRIERS FOR CONTROL AND INSTRUMENT CABLES RUN FROM HAZARDOUS LOCATIONS INTO CONTROL PANELS, AS REQUIRED TO INSURE SAFE OPERATION IN HAZARDOUS LOCATIONS.