


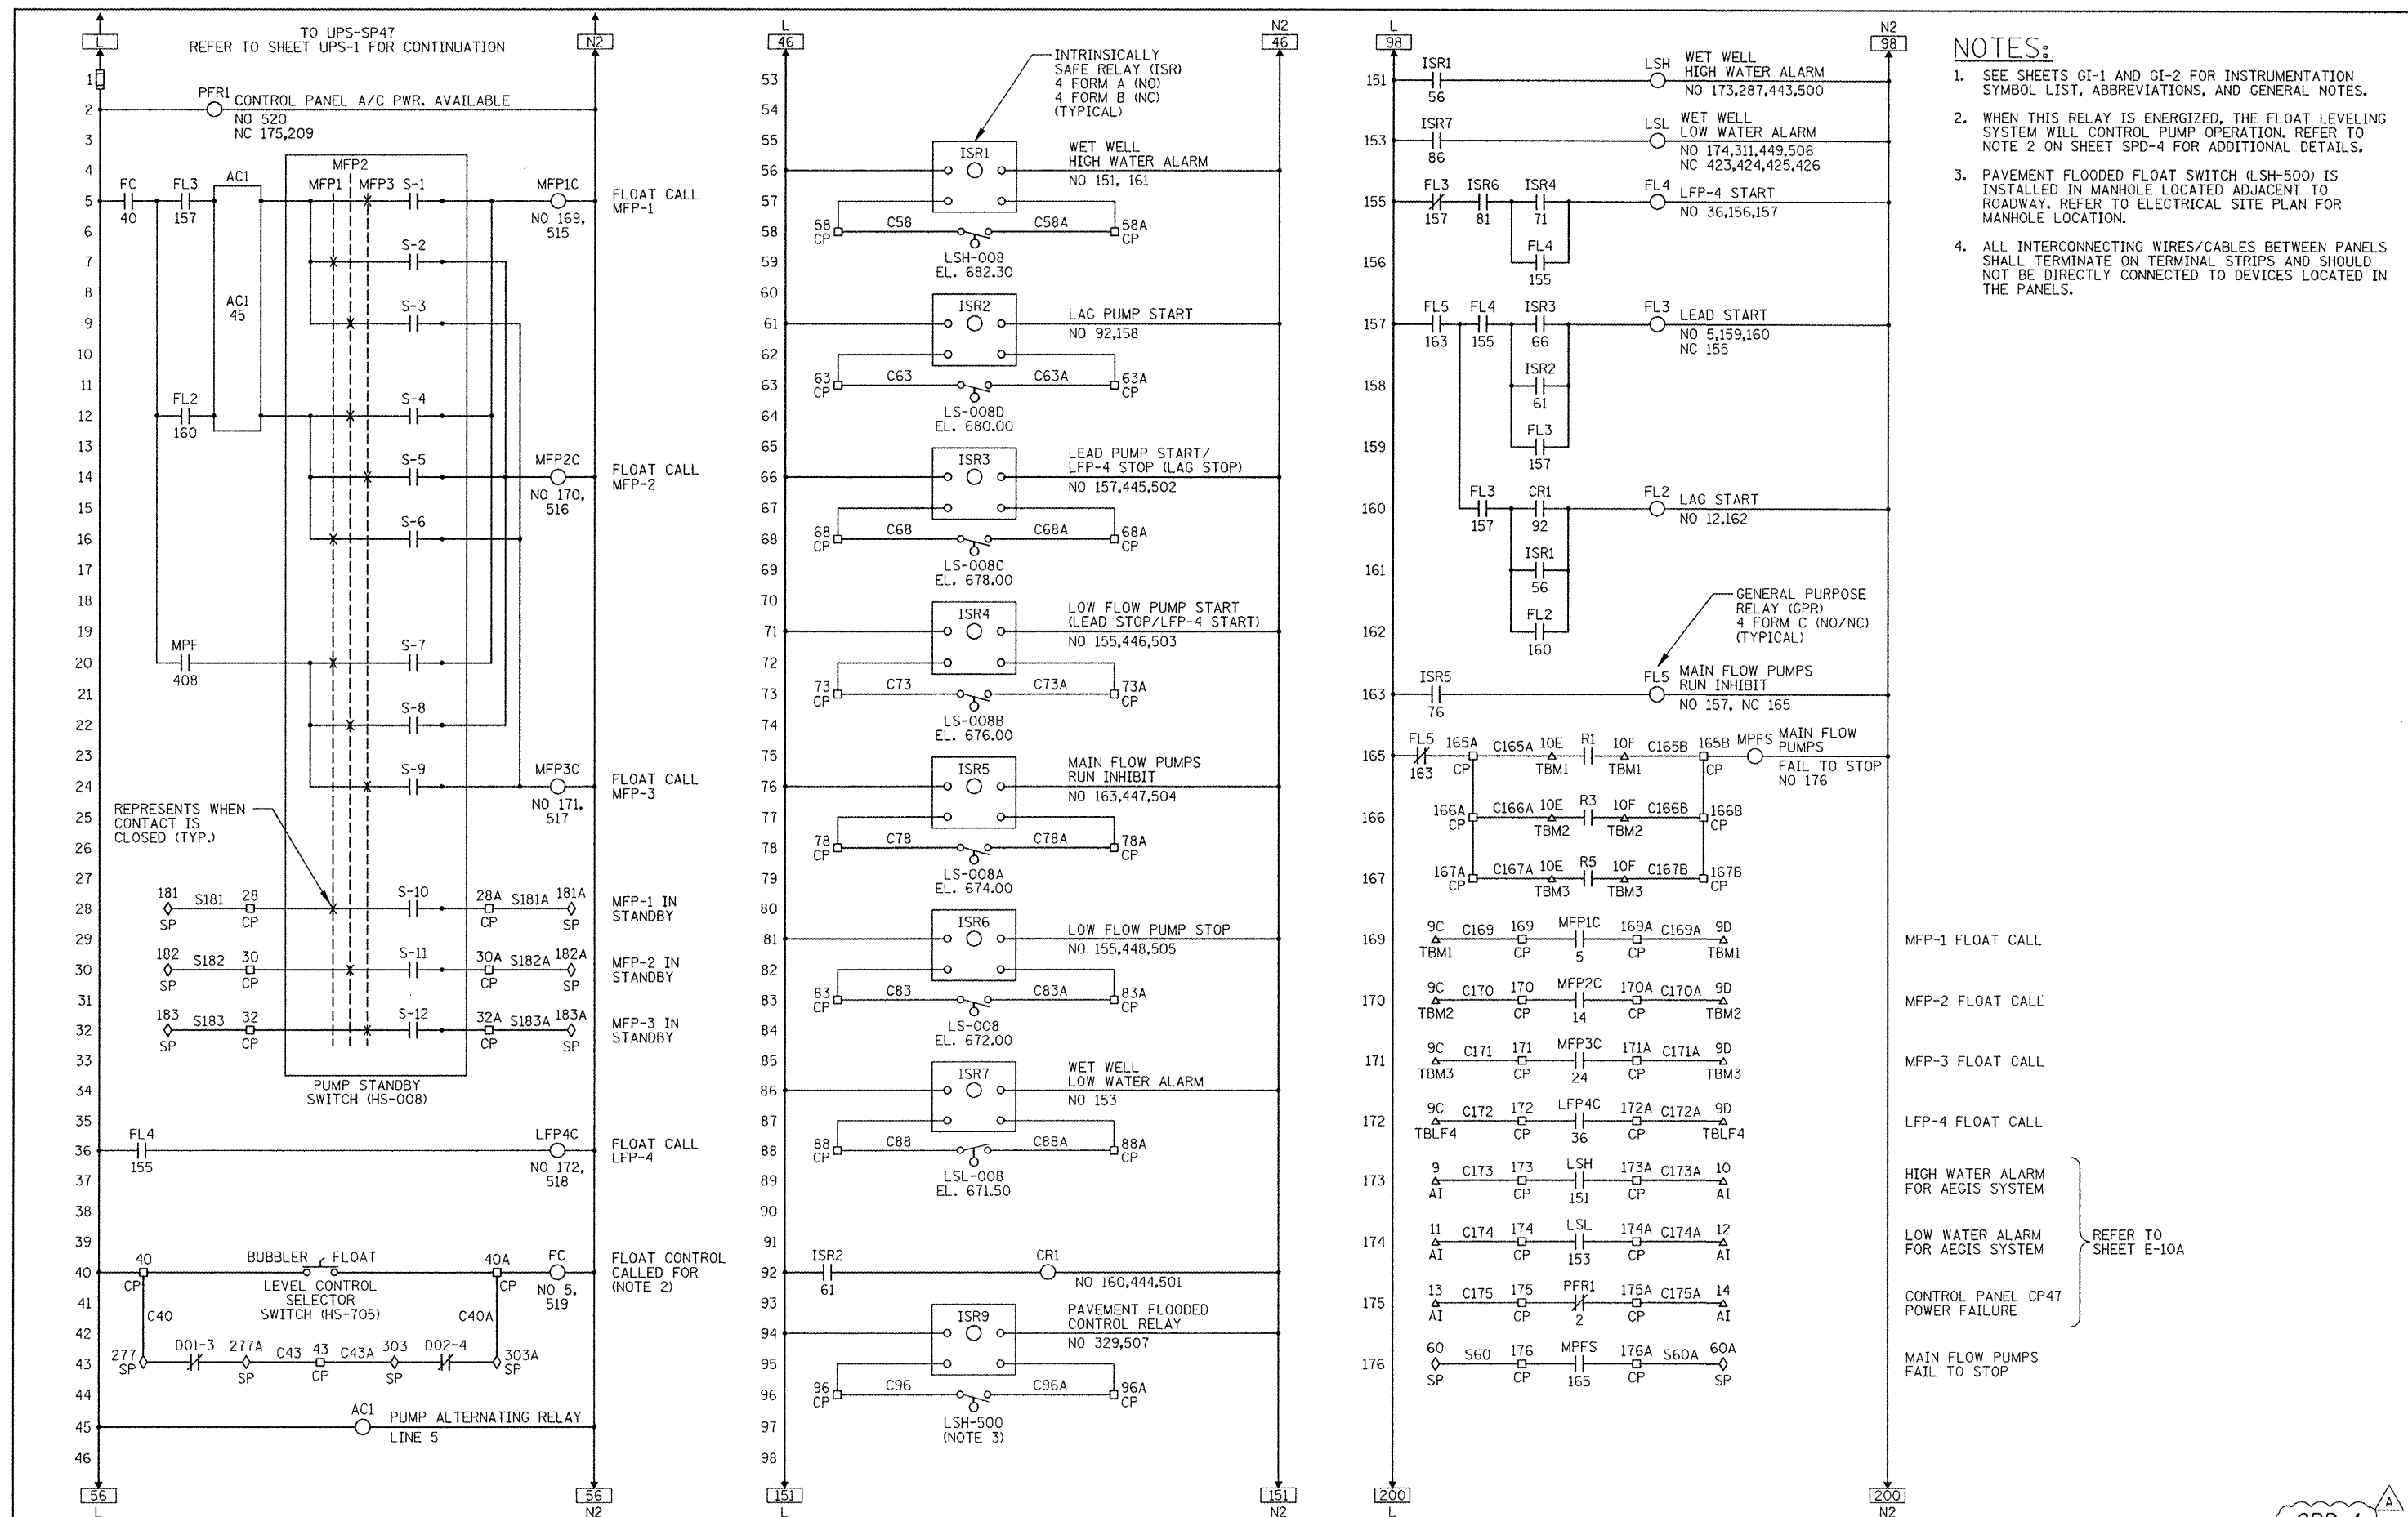

- NOTES:**
- SEE SHEETS GI-1 AND GI-2 FOR INSTRUMENTATION SYMBOL LIST, ABBREVIATIONS, AND GENERAL NOTES.
 - WHEN THIS RELAY IS ENERGIZED, THE FLOAT LEVELING SYSTEM WILL CONTROL PUMP OPERATION. REFER TO NOTE 2 ON SHEET SPD-4 FOR ADDITIONAL DETAILS.
 - PAVEMENT FLOODED FLOAT SWITCH (LSH-500) IS INSTALLED IN MANHOLE LOCATED ADJACENT TO ROADWAY. REFER TO ELECTRICAL SITE PLAN FOR MANHOLE LOCATION.
 - ALL INTERCONNECTING WIRES/CABLES BETWEEN PANELS SHALL TERMINATE ON TERMINAL STRIPS AND SHOULD NOT BE DIRECTLY CONNECTED TO DEVICES LOCATED IN THE PANELS.