


CONTROL POINT 401

REBAR W/CAP 4' EAST OF MID-POINT OF BACK OF CURB IN THE SOUTH EAST QUADRANT OF IL RTE 59 AND AURORA AVE., 0.5' SOUTH OF EXISTING HANDHOLE.

N 856050.06
E 19141.30

ELEV. = 693.09

NAIL IN NORTH FACE OF POWER POLE, 1' ABOVE GROUND

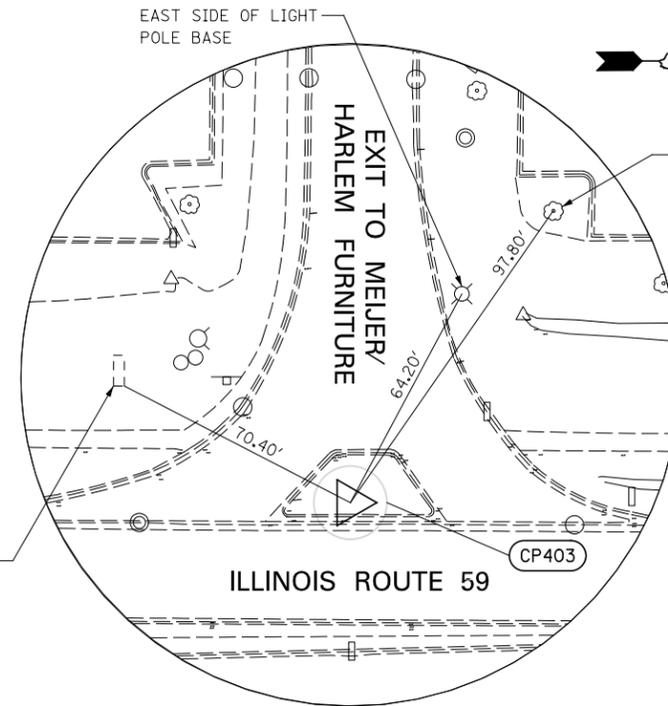


CONTROL POINT 403

CROSS (+) 3' WEST OF WEST BACK OF CURB OF PORK CHOP ISLAND AT SOUTH EASTERN EXIT OF MEIJER FOODS/HARLEM FURNITURE TO RTE 59.

N 857541.5
E 19043.14

ELEV. = 705.51

NORTH EAST CORNER OF CONCRETE BASE OF BRICK SIGN

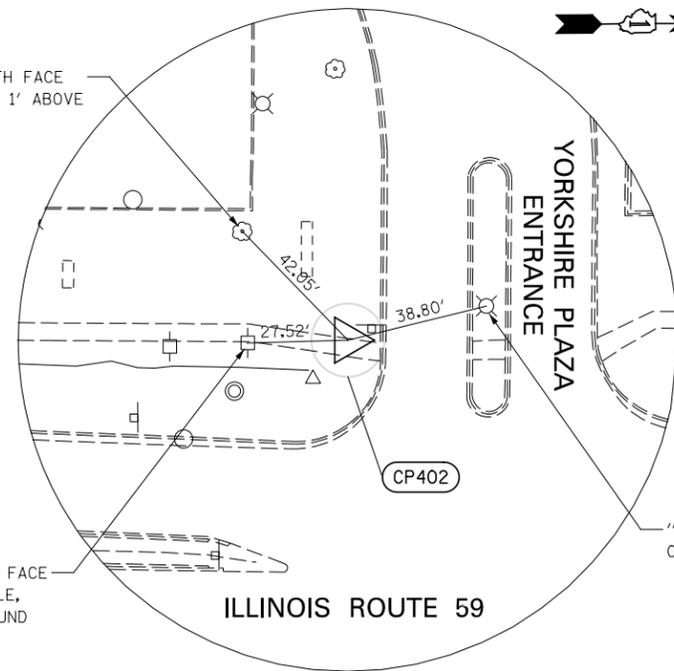

CONTROL POINT 402

CROSS (+) CUT 0.5' EAST OF WEST BACK OF SIDEWALL EDGE, 9' SOUTH OF BACK OF CURB, AT SOUTH ENTRANCE TO YORKSHIRE PLAZA AT RTE 59.


N 856950.33
E 19009.40

ELEV. = 701.37

NAIL IN SOUTH FACE OF 15" TREE, 1' ABOVE GROUND

NAIL IN EAST FACE OF POWER POLE, 1' ABOVE GROUND

"+" ON SOUTH SIDE OF LIGHT POLE BASE

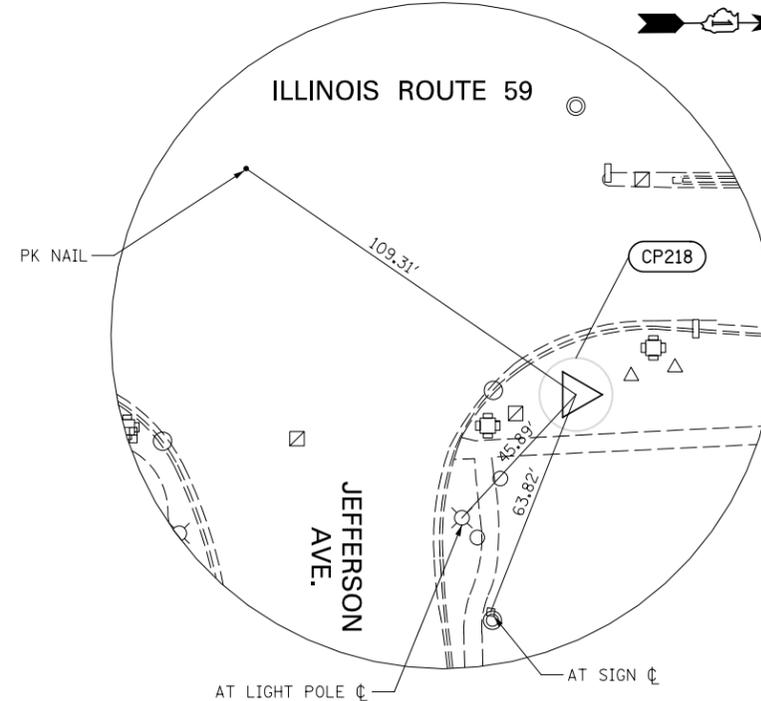

CONTROL POINT 218

NAPERVILLE GPS MONUMENT AT NORTHEAST CORNER OF IL RTE 59 AND JEFFERSON AVE., 8' WEST OF EDGE OF SIDEWALK, 10' EAST OF MID-POINT OF BACK OF CURB.

N 859060.22
E 19168.45

ELEV. = 710.10

FILE NAME =	USER NAME = *USER*	DESIGNED <i>CEO</i>	REVISED
FILEL		DRAWN <i>KES</i>	REVISED -
	PLOT SCALE = *SCALE*	CHECKED <i>PJO</i>	REVISED -
	PLOT DATE = *DATE*	DATE <i>03-22-2012</i>	REVISED -

**STATE OF ILLINOIS
DEPARTMENT OF TRANSPORTATION**

ALIGNMENT, TIES, AND BENCHMARKS

SCALE: AS SHOWN SHEET NO. 10 OF 14 SHEETS STA. TO STA.

F.A.P. RTE.	SECTION	COUNTY	TOTAL SHEETS	SHEET NO.
338	2011-037-DTR	DUPAGE	138	18
CONTRACT NO. 60P43			ILLINOIS FED. AID PROJECT	