


CONTROL POINT 409

3/4" IRON PIPE 3' EAST OF FACE WALK, 12' WEST OF WEST BACK OF CURB OF RTE 59. AT PROPERTY LINE BETWEEN RED LOBSTER AND RADIOSHACK.

N 860598.0
E 19051.32

ELEV. = 703.79

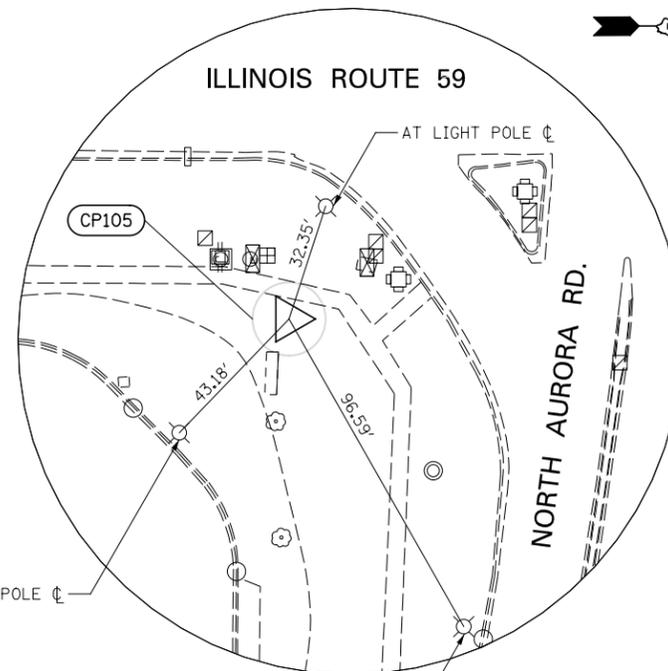


CONTROL POINT 105

3/4" IRON PIPE W/ CAP AT SOUTH EAST INTERSECTION OF RTE 59 AND NORTH AURORA RD., 5' EAST OF BACK WALK, 8' WEST OF DELTA SONIC SIGN.

N 862934.9
E 19205.66

ELEV. = 705.10

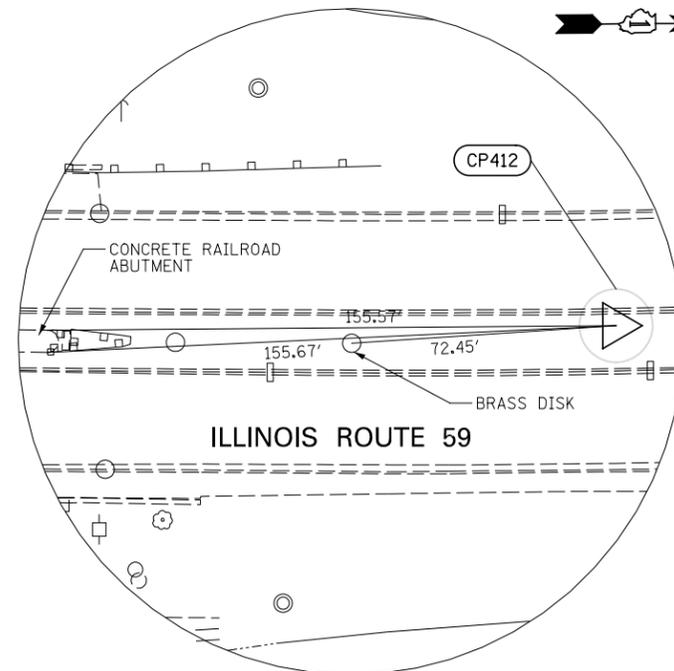


CONTROL POINT 412

CROSS (+) CUT IN ISLAND ON RTE 59, 150' NORTH OF NORTH OF RAILROAD BRIDGE PIER, 3' EAST OF WEST BACK OF CURB OF ISLAND.

N 862057.5
E 19129.89

ELEV. = 688.16

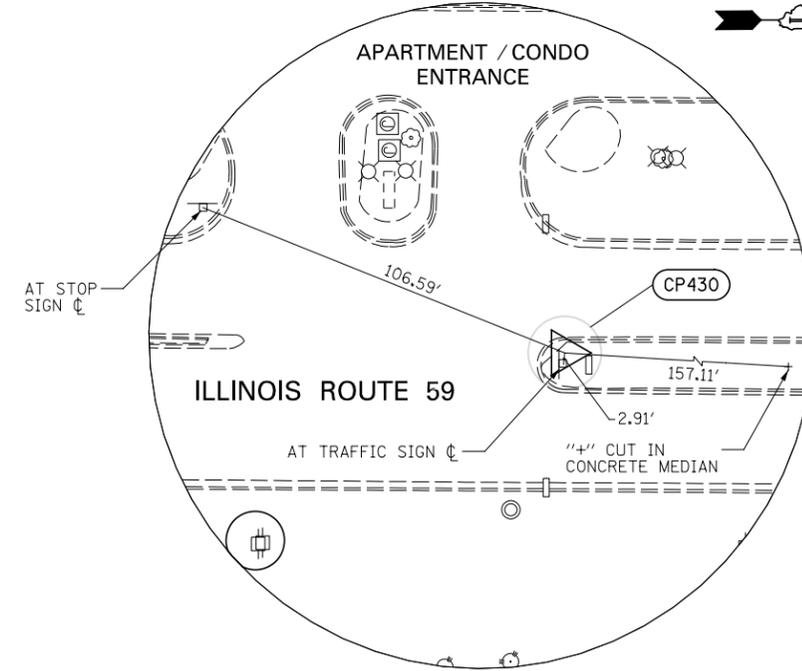

CONTROL POINT 430

MAG NAIL IN CONCRETE ISLAND NOSE, 3' EAST OF WEST BACK OF CURB POINT OF CURVE AND 5' NORTH OF NOSE OF ISLAND, EAST OF ENTRANCE TO COURTYARDS VILLAGE APARTMENTS.

N 864820.1
E 19124.29

ELEV. = 710.38

FILE NAME =	USER NAME = #USER#	DESIGNED <i>CEO</i>	REVISED
#FILE#		DRAWN <i>KES</i>	REVISED -
	PLOT SCALE = #SCALE#	CHECKED <i>PJO</i>	REVISED -
	PLOT DATE = #DATE#	DATE <i>03-22-2012</i>	REVISED -

**STATE OF ILLINOIS
DEPARTMENT OF TRANSPORTATION**

ALIGNMENT, TIES, AND BENCHMARKS

SCALE: AS SHOWN SHEET NO. 11 OF 14 SHEETS STA. TO STA.

F.A.P. RTE.	SECTION	COUNTY	TOTAL SHEETS	SHEET NO.
338	2011-037-DTR	DUPAGE	138	19
CONTRACT NO. 60P43				
ILLINOIS FED. AID PROJECT				