


**CONTROL POINT 427**

CROSS (+) CUT IN ISLAND ON RTE 59, 200' NORTH OF SOUTHERN ENTRANCE TO "DESIGN POINTE" MALL.

N 865922.5  
E 19138.08

ELEV. = 713.86

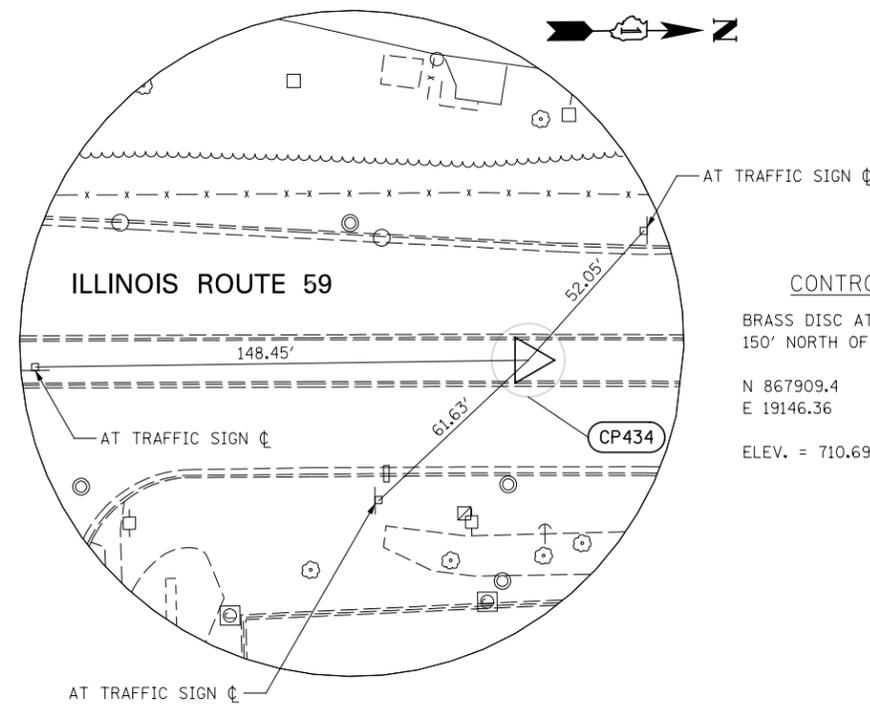


**CONTROL POINT 434**

BRASS DISC AT CL OF ISLAND ON RTE 59, 150' NORTH OF CL OF LASALLE AVE.

N 867909.4  
E 19146.36

ELEV. = 710.69

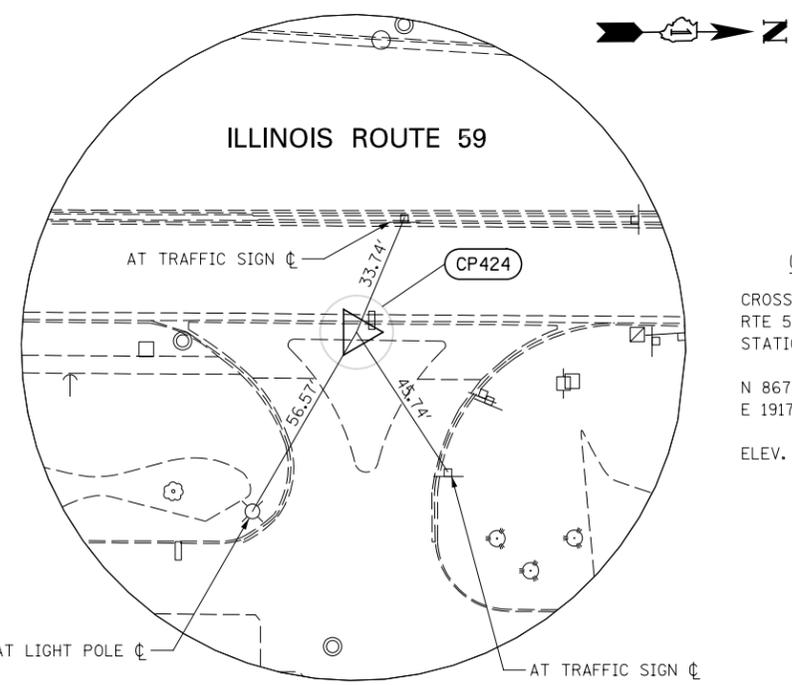


**CONTROL POINT 424**

CROSS (+) CUT 2' EAST OF EAST BACK OF CURB ON RTE 59, AT CENTER OF ENTRANCE TO BP GAS STATION.

N 867046.2  
E 19178.16

ELEV. = 712.03

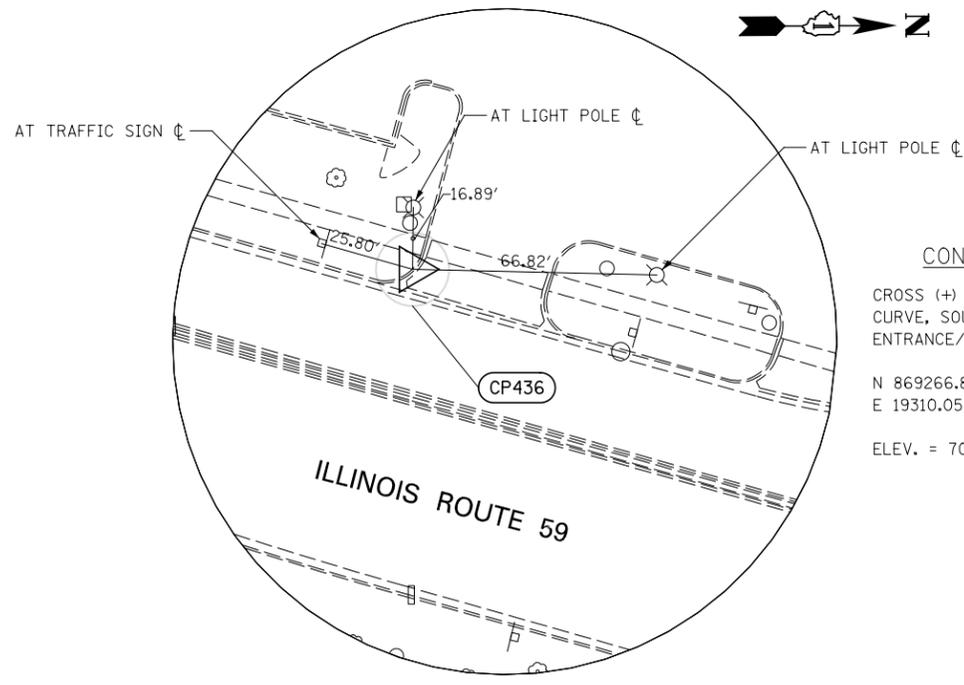

**CONTROL POINT 436**

CROSS (+) CUT ON TOP OF CURVE AT MID CURVE, SOUTHERN CURB RETURN AT ENTRANCE/EXIT TO MOBILE GAS STATION.

N 869266.8  
E 19310.05

ELEV. = 709.44

FILE NAME =	USER NAME = #USER#	DESIGNED <i>CEO</i>	REVISED
#FILE#		DRAWN <i>KES</i>	REVISED -
	PLOT SCALE = #SCALE#	CHECKED <i>PJO</i>	REVISED -
	PLOT DATE = #DATE#	DATE <i>03-22-2012</i>	REVISED -

**STATE OF ILLINOIS  
DEPARTMENT OF TRANSPORTATION**

**ALIGNMENT, TIES, AND BENCHMARKS**

SCALE: AS SHOWN SHEET NO. 12 OF 14 SHEETS STA. TO STA.

F.A.P. RTE.	SECTION	COUNTY	TOTAL SHEETS	SHEET NO.
338	2011-037-DTR	DUPAGE	138	20
CONTRACT NO. 60P43				
ILLINOIS FED. AID PROJECT				