


CONTRACT NO. 60131

ILLINOIS FED. AID PROJECT

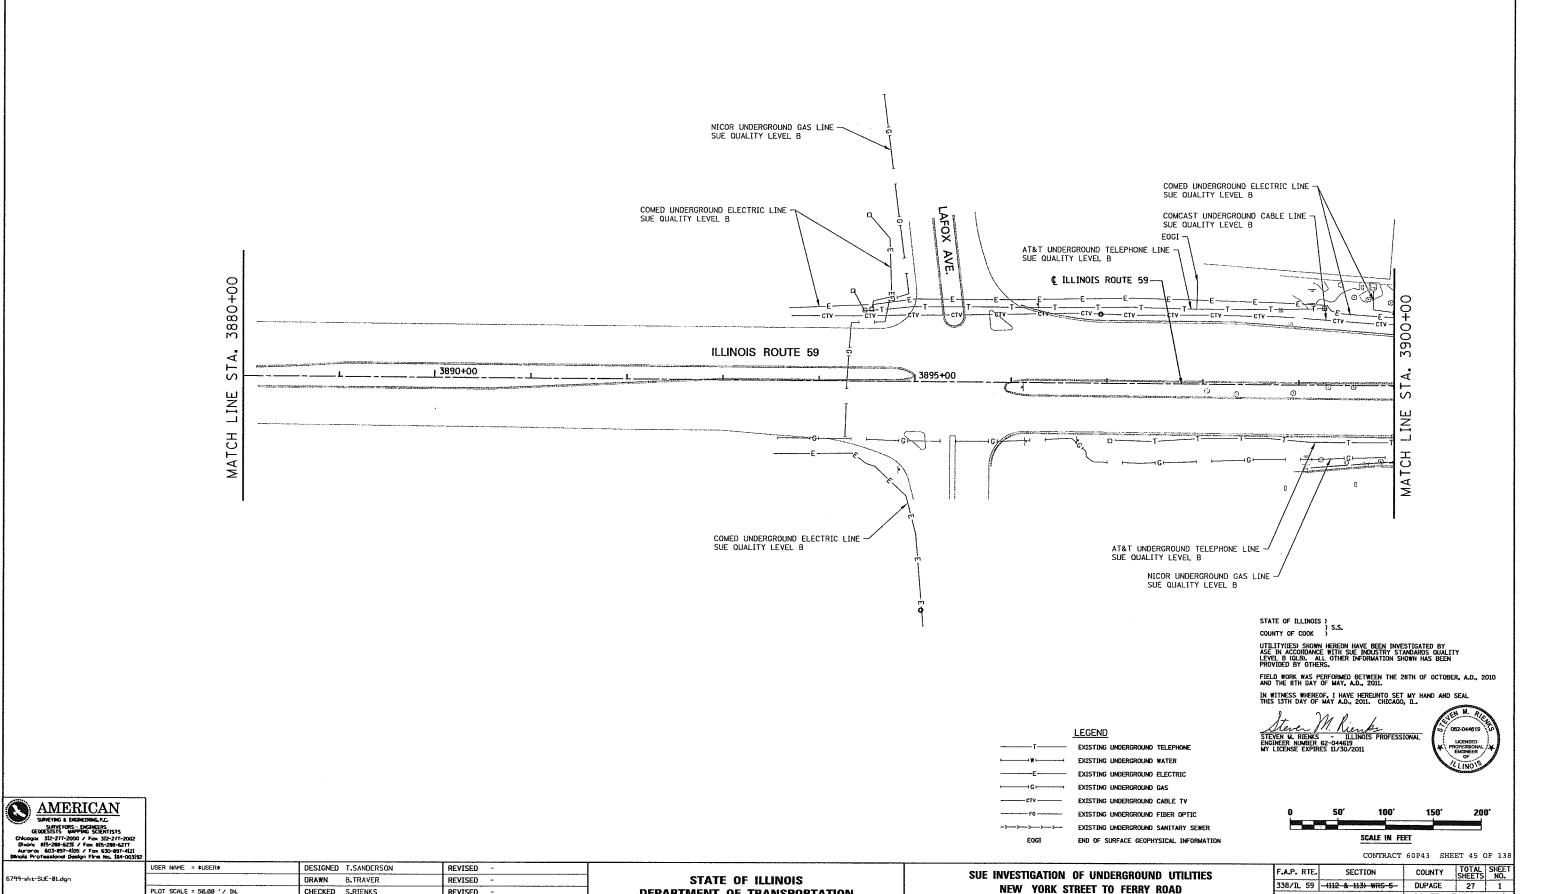

DEPARTMENT OF TRANSPORTATION

PLOT SCALE = 50.00 '/ IN.

PLOT DATE = 5/12/2011

CHECKED S.RIENKS

DATE 5/13/2011

REVISED

REVISED

NEW YORK STREET TO FERRY ROAD

SCALE: AS SHOWN SHEET NO. 1 OF 26 SHEETS STA. A TO STA. 3900+00