


R 12 E



ROUTE VARIOUS	SECTION 2011-059-I	COUNTY VARIOUS	TOTAL SHEETS 44	SHEET NUMBER 12
-------------------------	------------------------------	--------------------------	---------------------------	---------------------------

Contract 60P77

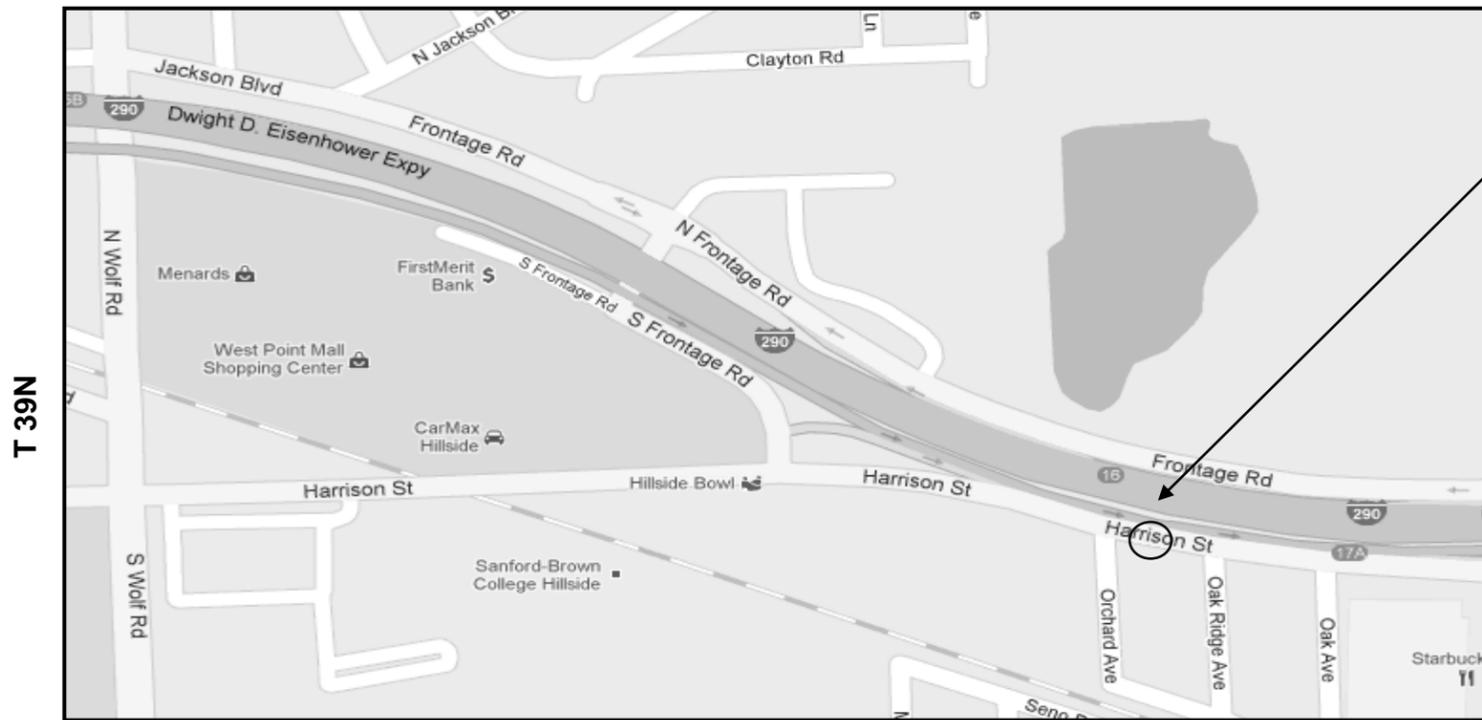

VILLAGE OF HILLSIDE
PROVISO TOWNSHIP
COOK COUNTY

**LOCATION 2: I-290 (EISENHOWER EXPY), EB
EAST OF WOLF RD, LEFT SIDE.**

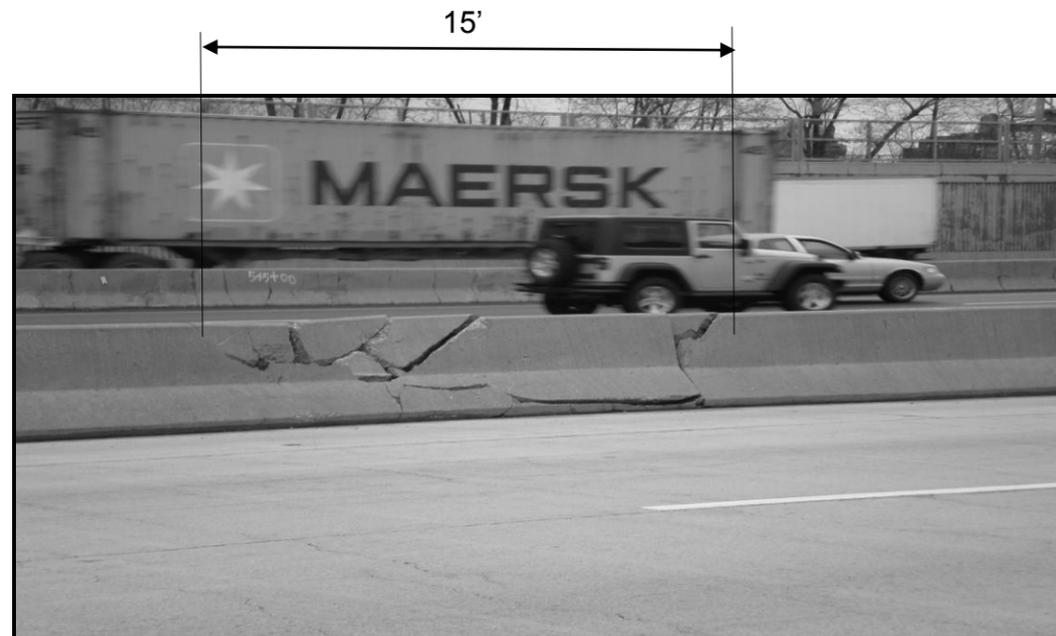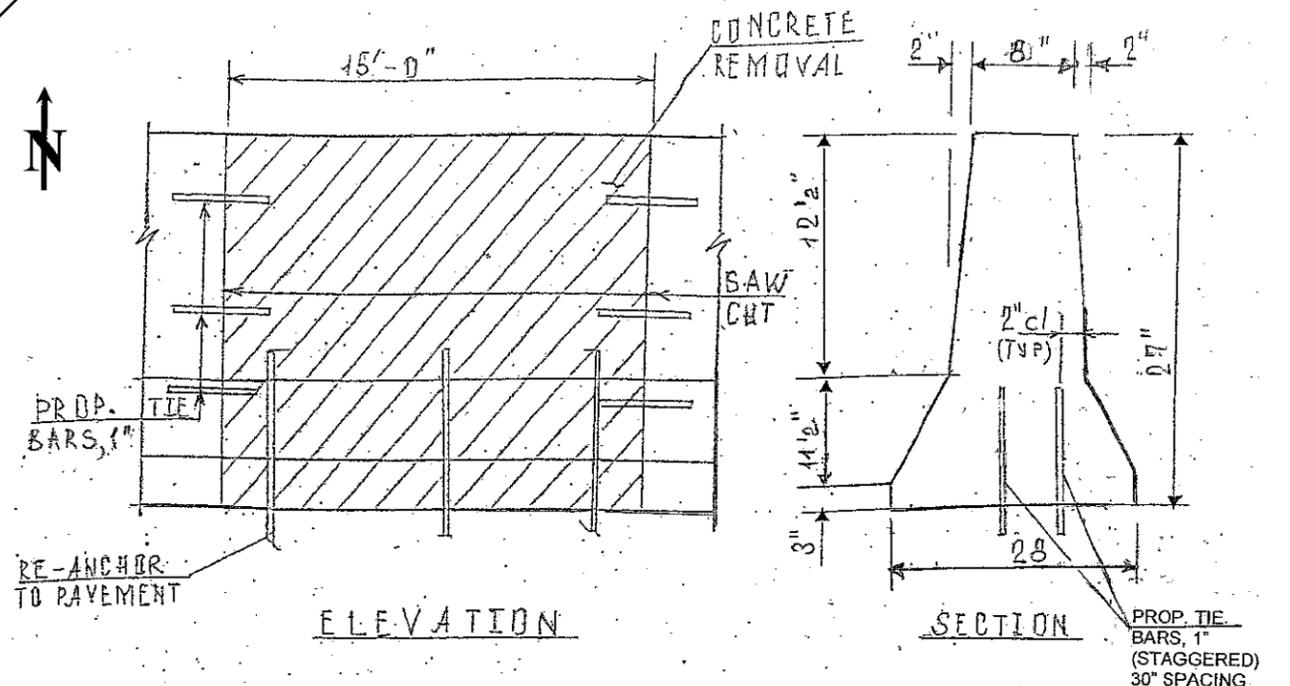

FULL DEPTH REPAIR
REPLACE 15' OF BARRIER WALL
FOR MORE DETAILS SEE SHEET #8

BILL OF MATERIALS

ITEM	UNIT	QUANTITY
CONCRETE REMOVAL	CU YD	1.7
CONCRETE STRUCTURE	CU YD	1.7
TIE BARS	EACH	17
SAW CUTS	FOOT	4.5
PROTECTIVE COAT	SQ YD	9.5

TRAFFIC DATA:

I-290: SPEED LIMIT = 55 MPH
2009 ADT = 202700

ILLINOIS DEPARTMENT OF TRANSPORTATION

LOCATION: 2
I-290 (EISENHOWER EXPY)