


ROUTE	SECTION	COUNTY	TOTAL SHEETS	SHEET NUMBER
VARIOUS	2011-059-I	VARIOUS	44	25

Contract 60P77



R 14E

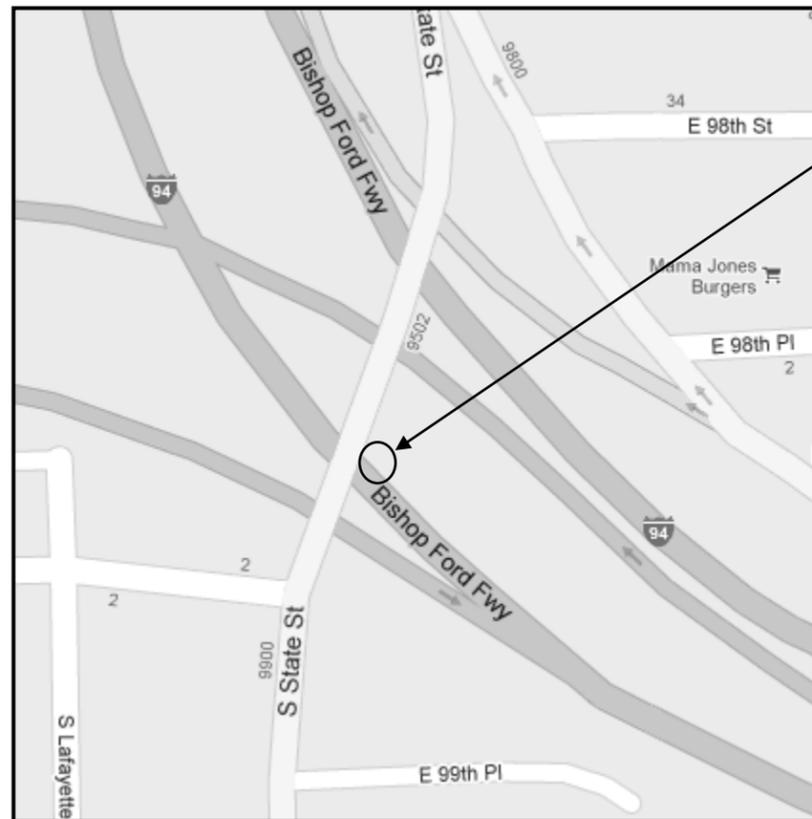

LOCATION 15: I-90/94 (DAN RYAN) EB SOUTH AFTER STATE STREET BRIDGE, LEFT SIDE, ADJACENT TO CTA RR

T 37N

CITY OF CHICAGO
HIDE PARK TOWNSHIP
COOK COUNTY

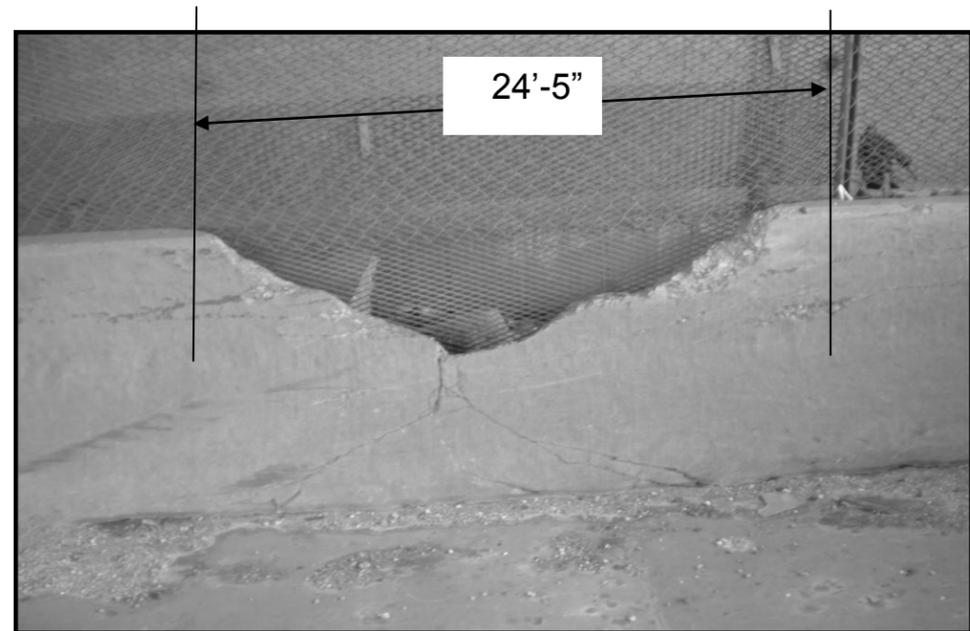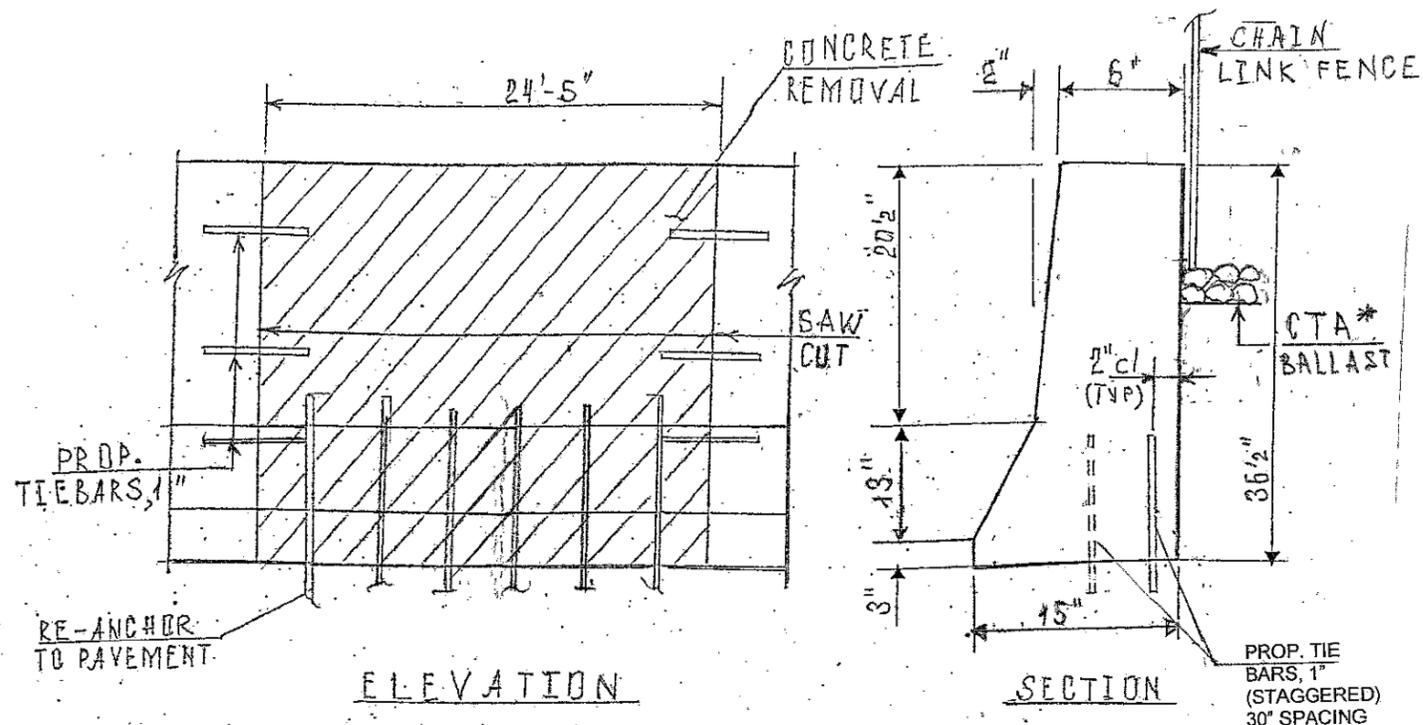

FULL DEPTH REPAIR
REPLACE 24'-5" OF BARRIER WALL
FOR MORE DETAILS SEE SHEET # 8

BILL OF MATERIALS

ITEM	UNIT	QUANTITY
CONCRETE REMOVAL	CU YD	2.2
CONCRETE STRUCTURE	CU YD	2.2
TIE BARS	EACH	46
SAW CUTS	FOOT	6.0
PROTECTIVE COAT	SQ YD	10.0

*DO NOT DISTURB

TRAFFIC DATA:

I-90/94: SPEED LIMIT = 55 MPH
2009 ADT = 155800

ILLINOIS DEPARTMENT OF TRANSPORTATION

LOCATION: 15
I-90/94 (DAN RYAN)
AT STATE STREET