


R 14E

T 40N



CITY OF CHICAGO
WEST CHICAGO TOWNSHIP
COOK COUNTY

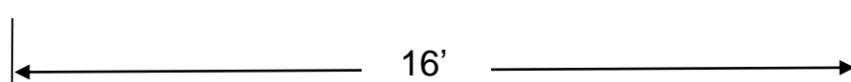


FULL DEPTH REPAIR
REPLACE 16 FT OF BARRIER WALL
FOR MORE DETAILS SEE SHEET # 8

ROUTE	SECTION	COUNTY	TOTAL SHEETS	SHEET NUMBER
VARIOUS	2011-059-1	VARIOUS	44	33

Contract 60P77

LOCATION 20: I-90/94 (KENNEDY EXPY) EB REVERSIBLES
SOUTH OF MM48/16. NORTH OF ARMITAGE AVE

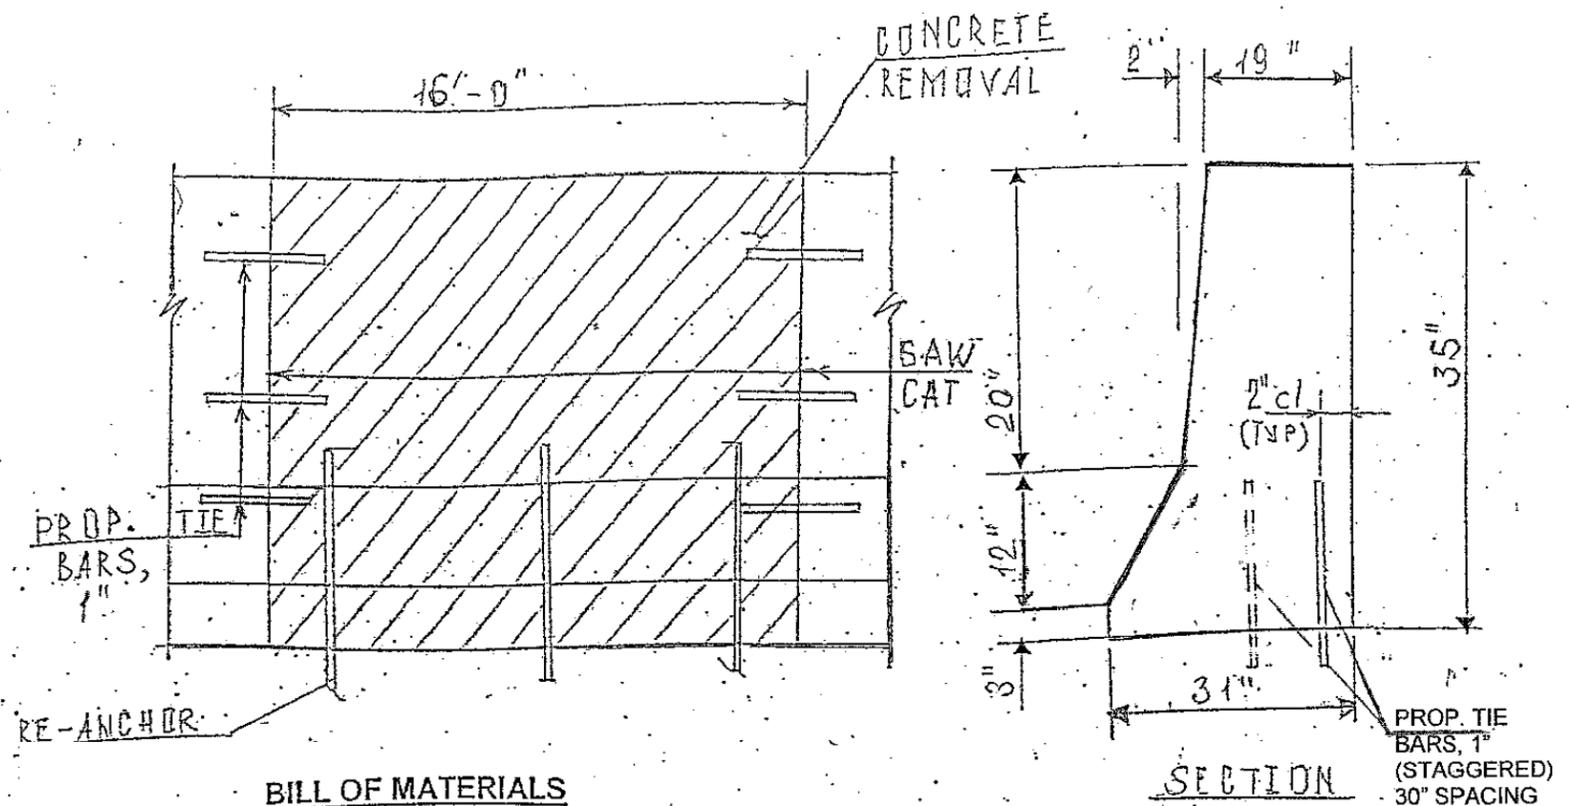

BILL OF MATERIALS

ITEM	UNIT	QUANTITY
CONCRETE REMOVAL	CU YD	3.3
CONCRETE STRUCTURE	CU YD	3.3
TIE BARS	EACH	12
SAW CUTS	FOOT	6.0
PROTECTIVE COAT	SQ YD	8.6

TRAFFIC DATA:

I-90/94: SPEED LIMIT = 55 MPH
2009 ADT = 303600

ILLINOIS DEPARTMENT OF TRANSPORTATION

LOCATION: 20
I-90/94 (KENNEDY EXPY)
AT ARMITAGE AVE