


ROUTE	SECTION	COUNTY	TOTAL SHEETS	SHEET NUMBER
VARIOUS	2010-059-1	VARIOUS	44	36


Contract 60P77

R 13E


T 40N

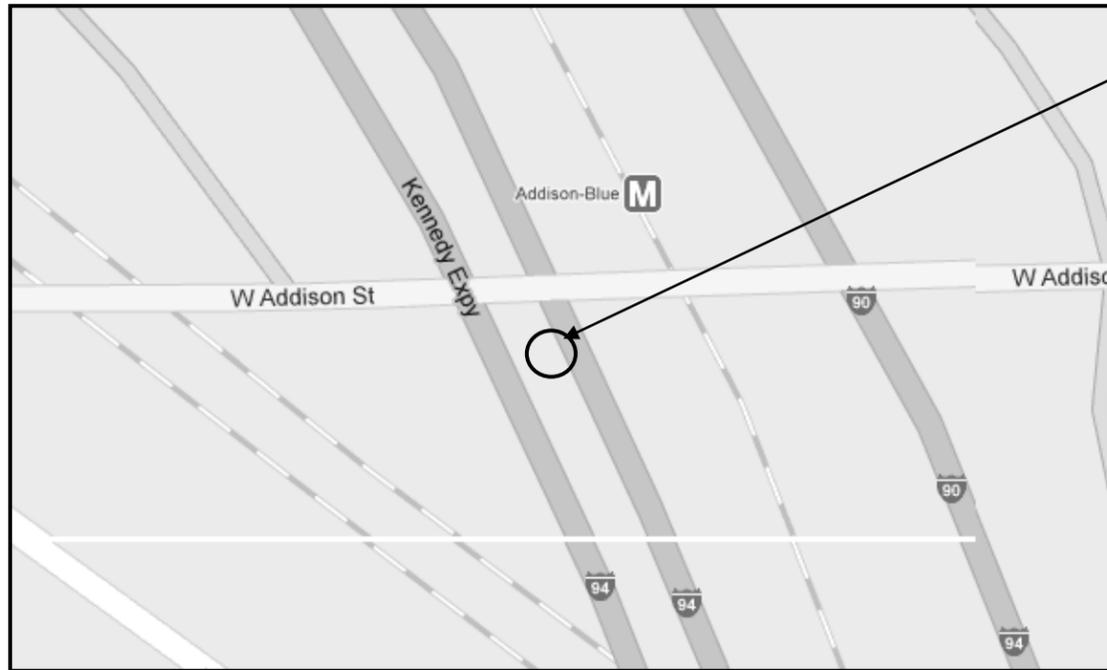

LOCATION 23: I-90/94 (KENNEDY EXPY) EB SE REVERSIBLES JUST SOUTH OF ADDISON ST AT MM 45/15, RIGHT SIDE.

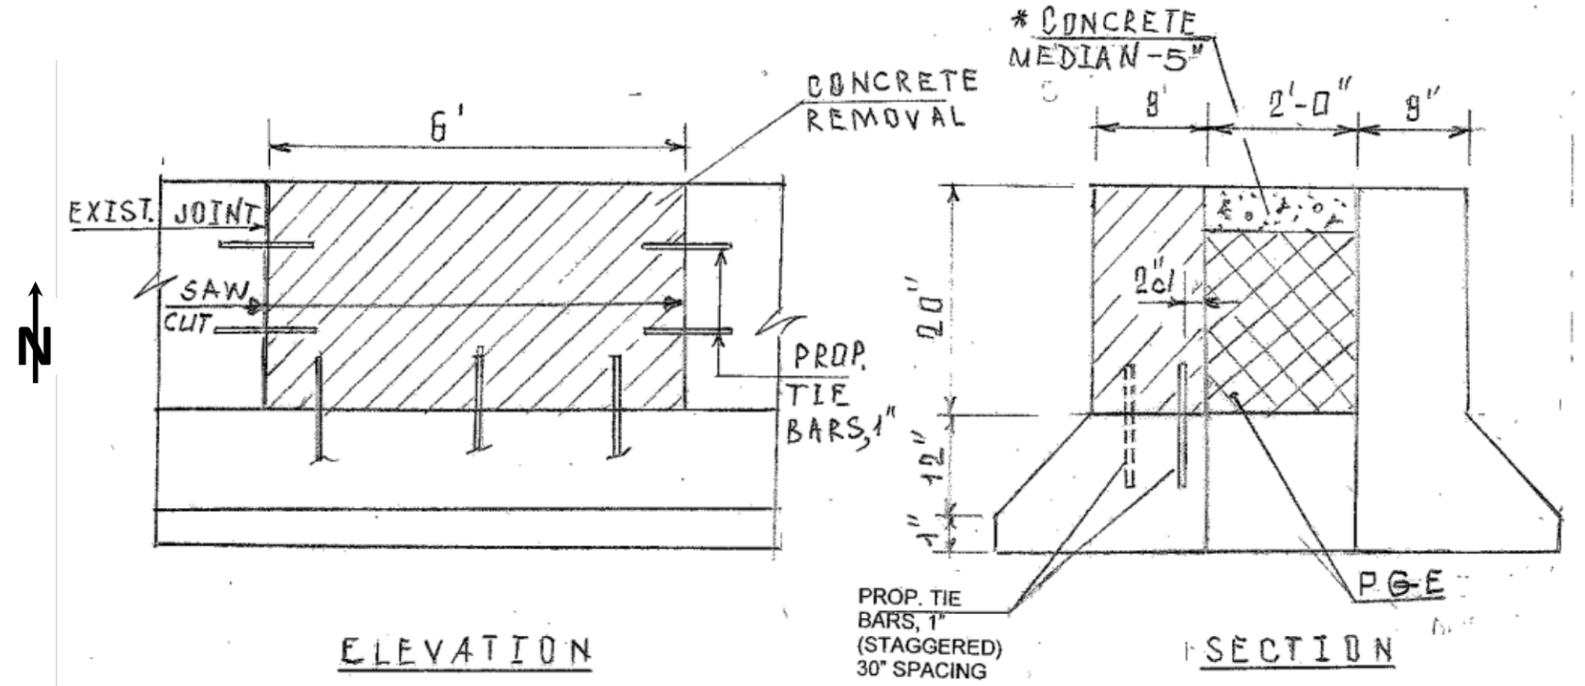

CITY OF CHICAGO
JEFFERSON TOWNSHIP
COOK COUNTY

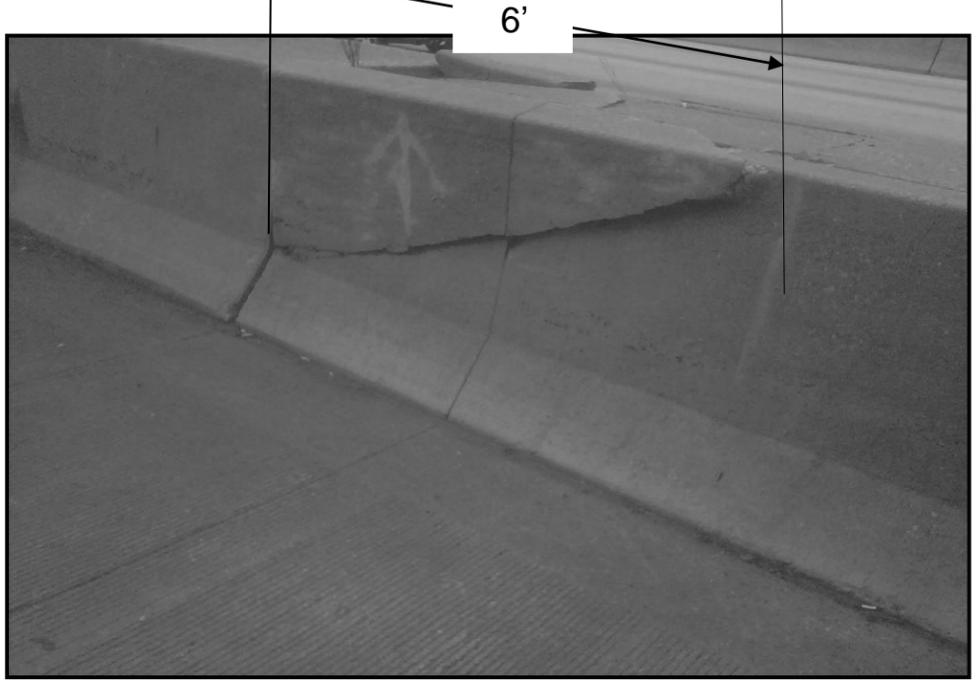

PARTIAL DEPTH REPAIR
REPLACE 6 FT OF BARRIER WALL
FOR MORE DETAILS SEE SHEET # 10

ITEM	UNIT	QUANTITY
EARTH EXCAVATION	CU YD	0.75
CONCRETE REMOVAL	CU YD	0.4
CONCRETE STRUCTURE	CU YD	0.4
POROUS GRANULAR EMBANKMENT	CU YD	0.6
SAW CUTS	FOOT	9.5
TIE BARS	EACH	7.0
PROTECTIVE COAT	SQ YD	3.8

THE COST OF CONCRETE MEDIAN REMOVAL IS INCLUDED IN THE COST OF "CONCRETE REMOVAL".
THE COST OF CONCRETE MEDIAN-5" IS INCLUDED IN "CONCRETE STRUCTURE"

TRAFFIC DATA:

I-90/94: SPEED LIMIT = 55 MPH
2009 ADT = 312800

ILLINOIS DEPARTMENT OF TRANSPORTATION

LOCATION: 23
I-90/94 (KENNEDY EXPY)
REVERSIBLES SOUTH OF ADDISON