

F.A.P. RTE

TRAFFIC SIGNAL MODERNIZATION PLAN

GOLF ROAD AT LAWLER AVENUE

SHEET NO. OF SHEETS STA.


SECTION

2011-209-TS

COUNTY

COOK 52 16

CONTRACT #: 60R47

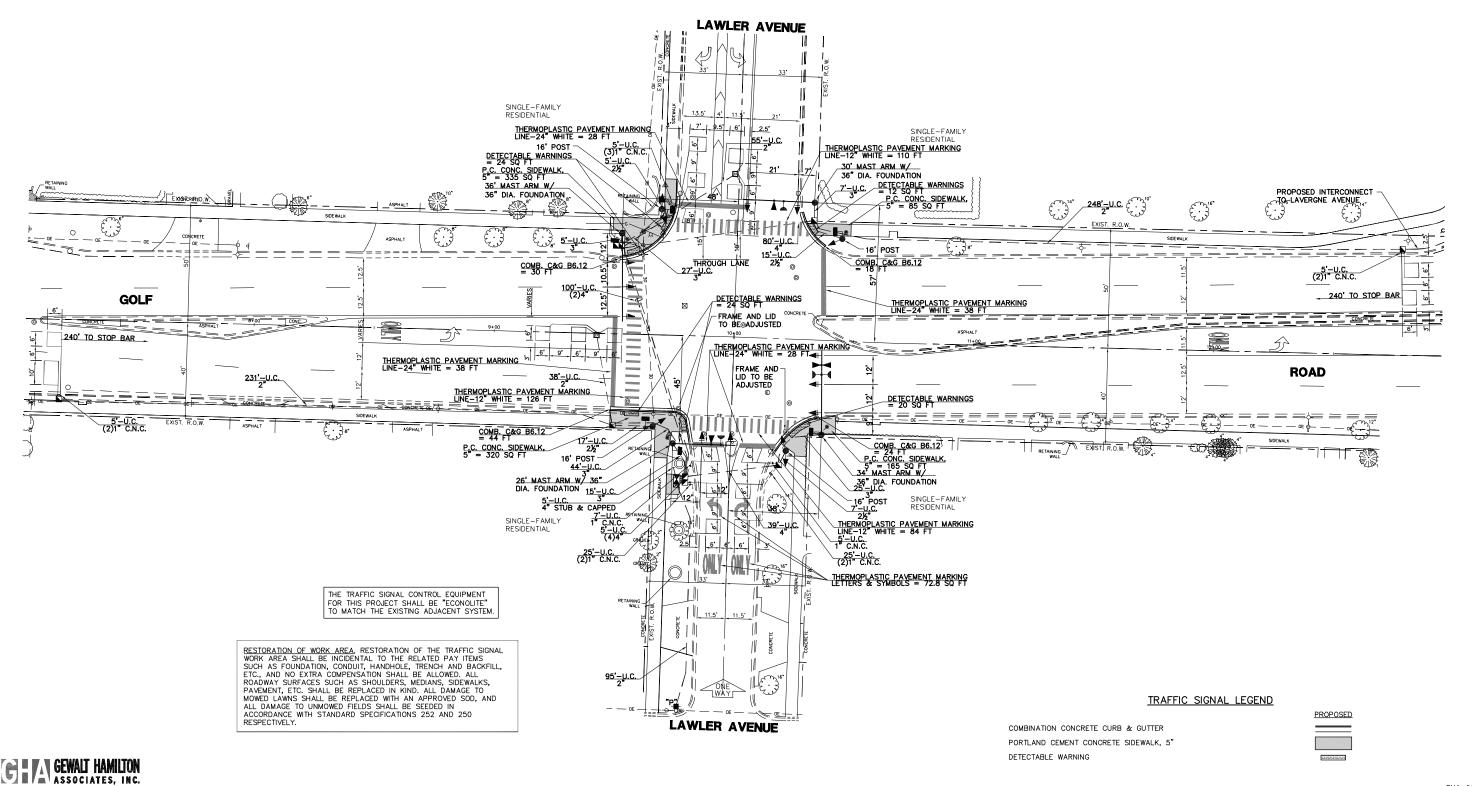

STATE OF ILLINOIS

DEPARTMENT OF TRANSPORTATION

USER NAME = ZACH WALLSTEN

PLOT DATE = 3/22/2012

4085.877-TR1.dwg

DESIGNED - JRD

DRAWN - ZCW

- 3/22/2012

REVISED -

REVISED

REVISED

REVISED