


WORK SHALL MEET THE REQUIREMENTS OF THE SPECIAL PROVISION, "TRAFFIC SIGNAL SPECIFICATIONS FOR DETECTOR LOOP REPLACEMENT AND/OR INSTALLATION ON ROADWAY GRINDING, RESURFACING AND PATCHING OPERATIONS". SPECIAL ATTENTION MUST BE MADE TO THE SECTIONS "INSPECTION OF CONSTRUCTION" AND "DETECTOR LOOP REPLACEMENT" FOR INSTALLATION AND INSPECTION REQUIREMENTS. LOOP REPLACEMENT WORK THAT DOES NOT MEET THE CONTRACT REQUIREMENTS SHALL NOT BE PAID. WORK NECESSARY TO COMPLETE THE LOOP REPLACEMENT WORK MAY BE ASSIGNED BY THE ENGINEER TO IDOT'S ELECTRICAL MAINTENANCE CONTRACTOR (EMC); ALL RELATED COSTS WILL BE THE RESPONSIBILITY OF THE CONTRACTOR.

**TRAFFIC SIGNAL LEGEND**

	PROPOSED	EXISTING
SIGNAL HEAD WITH BACKPLATE		
SIGNAL HEAD		
GALVANIZED STEEL CONDUIT IN TRENCH OR PUSHED		
DETECTOR LOOP		
VEHICLE DETECTOR, NON COMPENSATED MAGNETIC TYPE		
RACEWAY FOR MAGNETIC DETECTOR, TYPE I OR TYPE II		

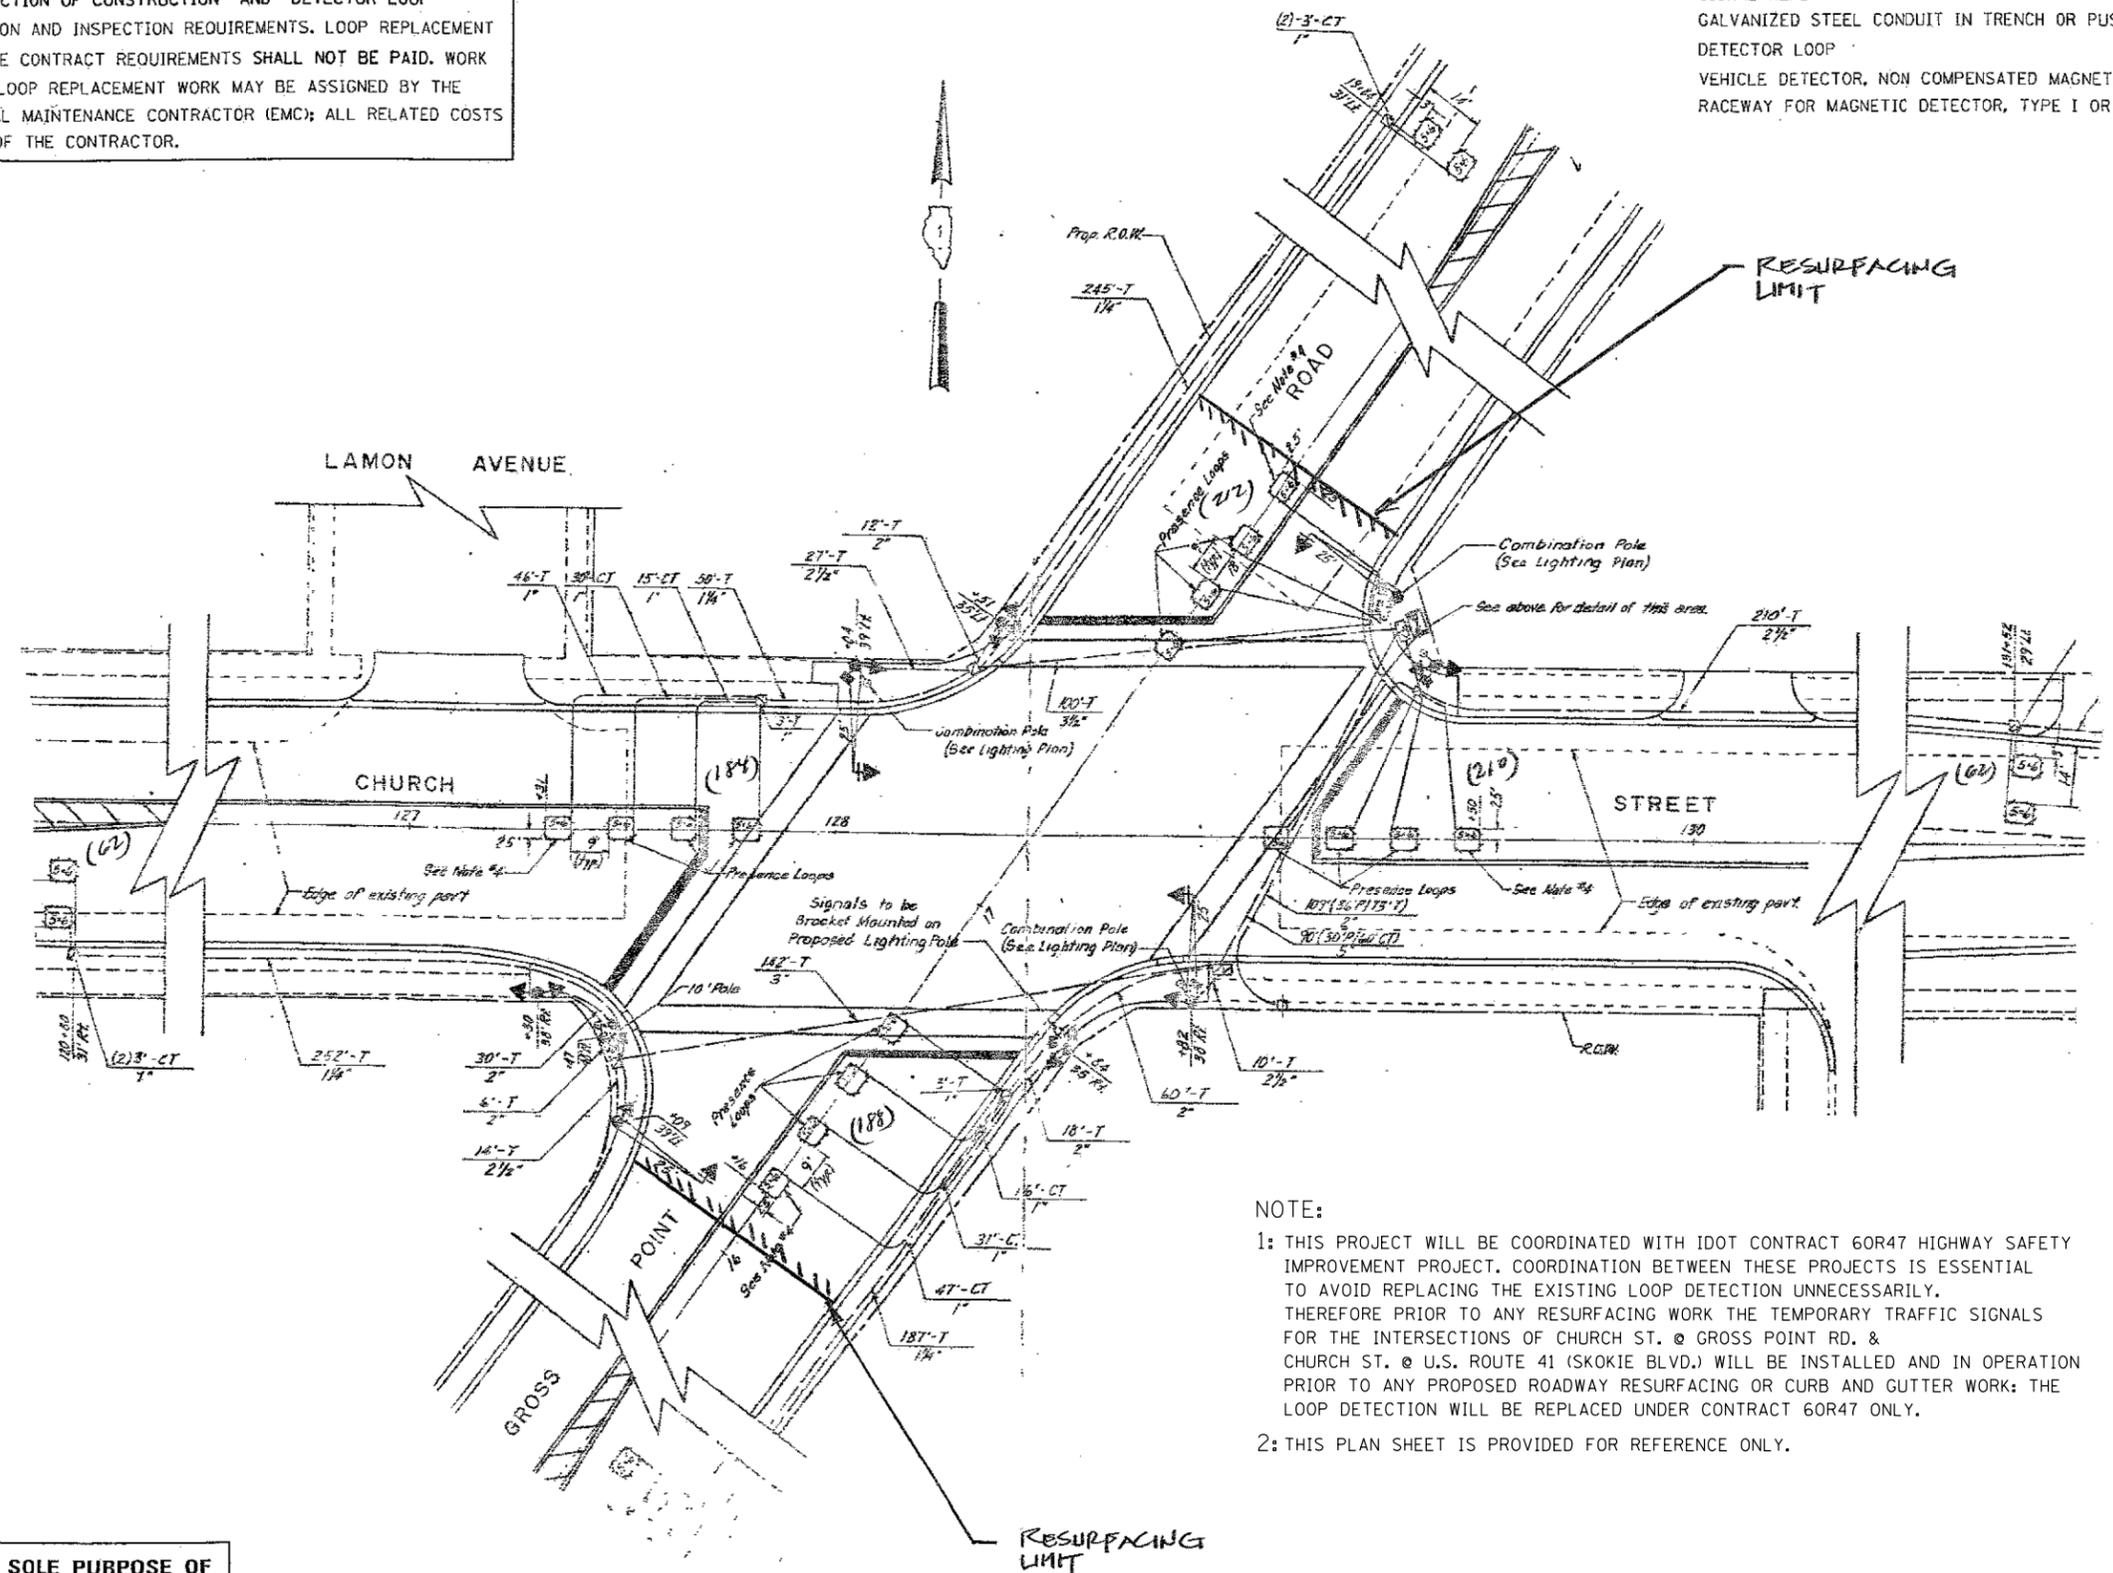

**NOTE:**  
 1: THIS PROJECT WILL BE COORDINATED WITH IDOT CONTRACT 60R47 HIGHWAY SAFETY IMPROVEMENT PROJECT. COORDINATION BETWEEN THESE PROJECTS IS ESSENTIAL TO AVOID REPLACING THE EXISTING LOOP DETECTION UNNECESSARILY. THEREFORE PRIOR TO ANY RESURFACING WORK THE TEMPORARY TRAFFIC SIGNALS FOR THE INTERSECTIONS OF CHURCH ST. @ GROSS POINT RD. & CHURCH ST. @ U.S. ROUTE 41 (SKOKIE BLVD.) WILL BE INSTALLED AND IN OPERATION PRIOR TO ANY PROPOSED ROADWAY RESURFACING OR CURB AND GUTTER WORK; THE LOOP DETECTION WILL BE REPLACED UNDER CONTRACT 60R47 ONLY.  
 2: THIS PLAN SHEET IS PROVIDED FOR REFERENCE ONLY.

**THIS PLAN IS FOR THE SOLE PURPOSE OF DETECTOR LOOP REPLACEMENTS ONLY**

FILE NAME =	USER NAME = rodriguezma	DESIGNED -	REVISED -	<b>STATE OF ILLINOIS DEPARTMENT OF TRANSPORTATION</b>	<b>DISTRICT ONE - DETECTOR LOOP REPLACEMENT CHURCH ST. AT GROSS POINT RD.</b>	F.A.U. RTE.	SECTION	COUNTY	TOTAL SHEETS	SHEET NO.
et:\pw\work\p1\dot\rodriguezma\d0293791\127312-sht-plan.dgn	127312-sht-plan.dgn	DRAWN -	REVISED -			1313	(99B&0808)RS-1	COOK	30	13
PLOT SCALE = 100.0000' / in.		CHECKED -	REVISED -			<b>CONTRACT NO. 60R99</b>				
PLOT DATE = 4/5/2012		DATE -	REVISED -			ILLINOIS FED. AID PROJECT				