


MATCHLINE PAGE #44

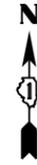


LEGEND

- WORK ZONE (ROADWAY CLOSED)      ① USE TYPE II BARRICADE, DRUM OR VERTICAL BARRICADE WITH STEADY BURN MONO-DIRECTIONAL LIGHT AT 25' SPACING
- PATCH LOCATION      ② USE TYPE II BARRICADE, DRUM OR VERTICAL BARRICADE WITH STEADY BURN MONO-DIRECTIONAL LIGHT AT 50' SPACING
- CRACK SEAL/FILL LOCATION      ③ USE TYPE II BARRICADE, DRUM OR VERTICAL BARRICADE WITH STEADY BURN MONO-DIRECTIONAL LIGHT AT 100' SPACING

NOTE:

UNLESS OTHERWISE INDICATED, USE THE STANDARD REFERED TO FOR SIGNING AND BARRICADING.  
 ALL EXISTING SPEED LIMIT AND TRUCK LANE RESTRICTION SIGNS SHALL BE COVERED WITHIN CONSTRUCTION ZONES.

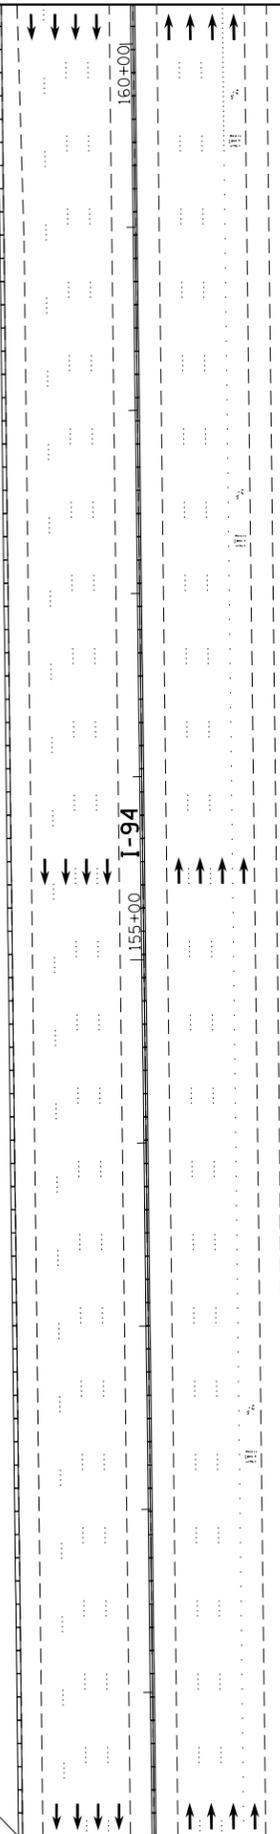

MATCHLINE PAGE #46

FILE NAME = e:\pwwork\pwwork\lloydjm\0298297\0133012-shr-plan.dgn	USER NAME = lloydjm	DESIGNED -	REVISED -	<b>STATE OF ILLINOIS DEPARTMENT OF TRANSPORTATION</b>	<b>ROADWAY AND SUGGESTED MAINTENANCE OF TRAFFIC STAGE 2</b>			F.A.I. RTE. 80/94	SECTION 2012-002CRC-PP	COUNTY COOK	TOTAL SHEETS 91	SHEET NO. 45	
PLOT SCALE = 100.0340' / in.	CHECKED -	REVISED -	REVISED -		SCALE:	SHEET	OF	SHEETS	STA.	TO	STA.	ILLINOIS FED. AID PROJECT	
PLOT DATE = 4/4/2012	DATE -	REVISED -	REVISED -		<b>CONTRACT NO. 60T34</b>								
												CONTRACT NO. 60T34	