


MATCHLINE PAGE #45

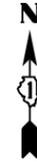


LEGEND

-  WORK ZONE (ROADWAY CLOSED)
-  USE TYPE II BARRICADE, DRUM OR VERTICAL BARRICADE WITH STEADY BURN MONO-DIRECTIONAL LIGHT AT 25' SPACING
-  PATCH LOCATION
-  USE TYPE II BARRICADE, DRUM OR VERTICAL BARRICADE WITH STEADY BURN MONO-DIRECTIONAL LIGHT AT 50' SPACING
-  CRACK SEAL/FILL LOCATION
-  USE TYPE II BARRICADE, DRUM OR VERTICAL BARRICADE WITH STEADY BURN MONO-DIRECTIONAL LIGHT AT 100' SPACING

NOTE:

UNLESS OTHERWISE INDICATED, USE THE STANDARD REFERED TO FOR SIGNING AND BARRICADING.
 ALL EXISTING SPEED LIMIT AND TRUCK LANE RESTRICTION SIGNS SHALL BE COVERED WITHIN CONSTRUCTION ZONES.

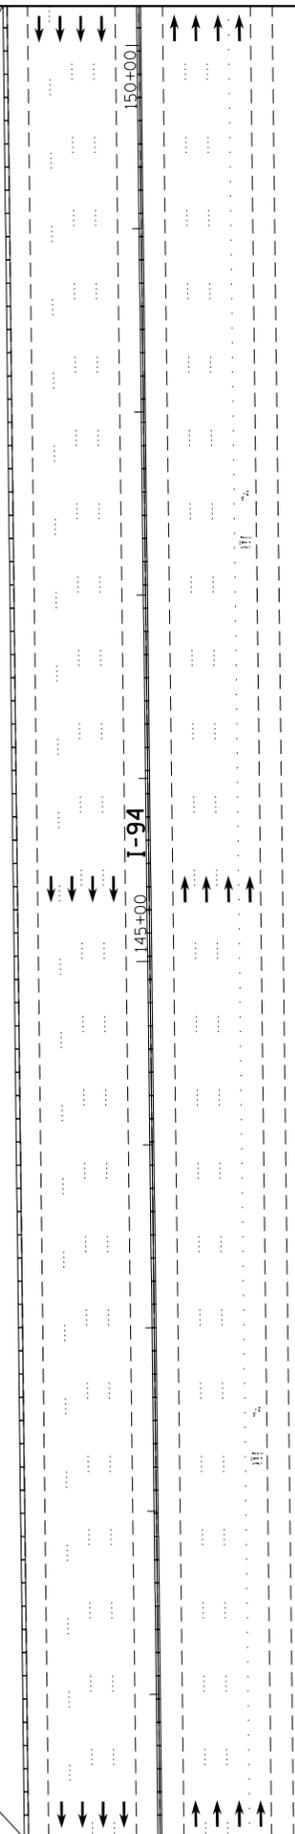

MATCHLINE PAGE #47

FILE NAME =	USER NAME = 11oydjm	DESIGNED -	REVISED -	STATE OF ILLINOIS DEPARTMENT OF TRANSPORTATION	ROADWAY AND SUGGESTED MAINTENANCE OF TRAFFIC STAGE 2	F.A.I. RTE.	SECTION	COUNTY	TOTAL SHEETS	SHEET NO.		
et:\pw\work\p1dot\11oydjm\d0298297\013302-sh1-plan.dgn						DRAWN -	REVISED -	80/94	2012-002CRC-PP	COOK	91	46
PLOT SCALE = 100.0000' / in.						CHECKED -	REVISED -	CONTRACT NO. 60T34				
PLOT DATE = 4/4/2012						DATE -	REVISED -	ILLINOIS FED. AID PROJECT				
SCALE:		SHEET OF SHEETS		STA. TO STA.								