


LANE 4 CLOSURE TAPER

END 1000' LANE 3 CLOSURE TAPER

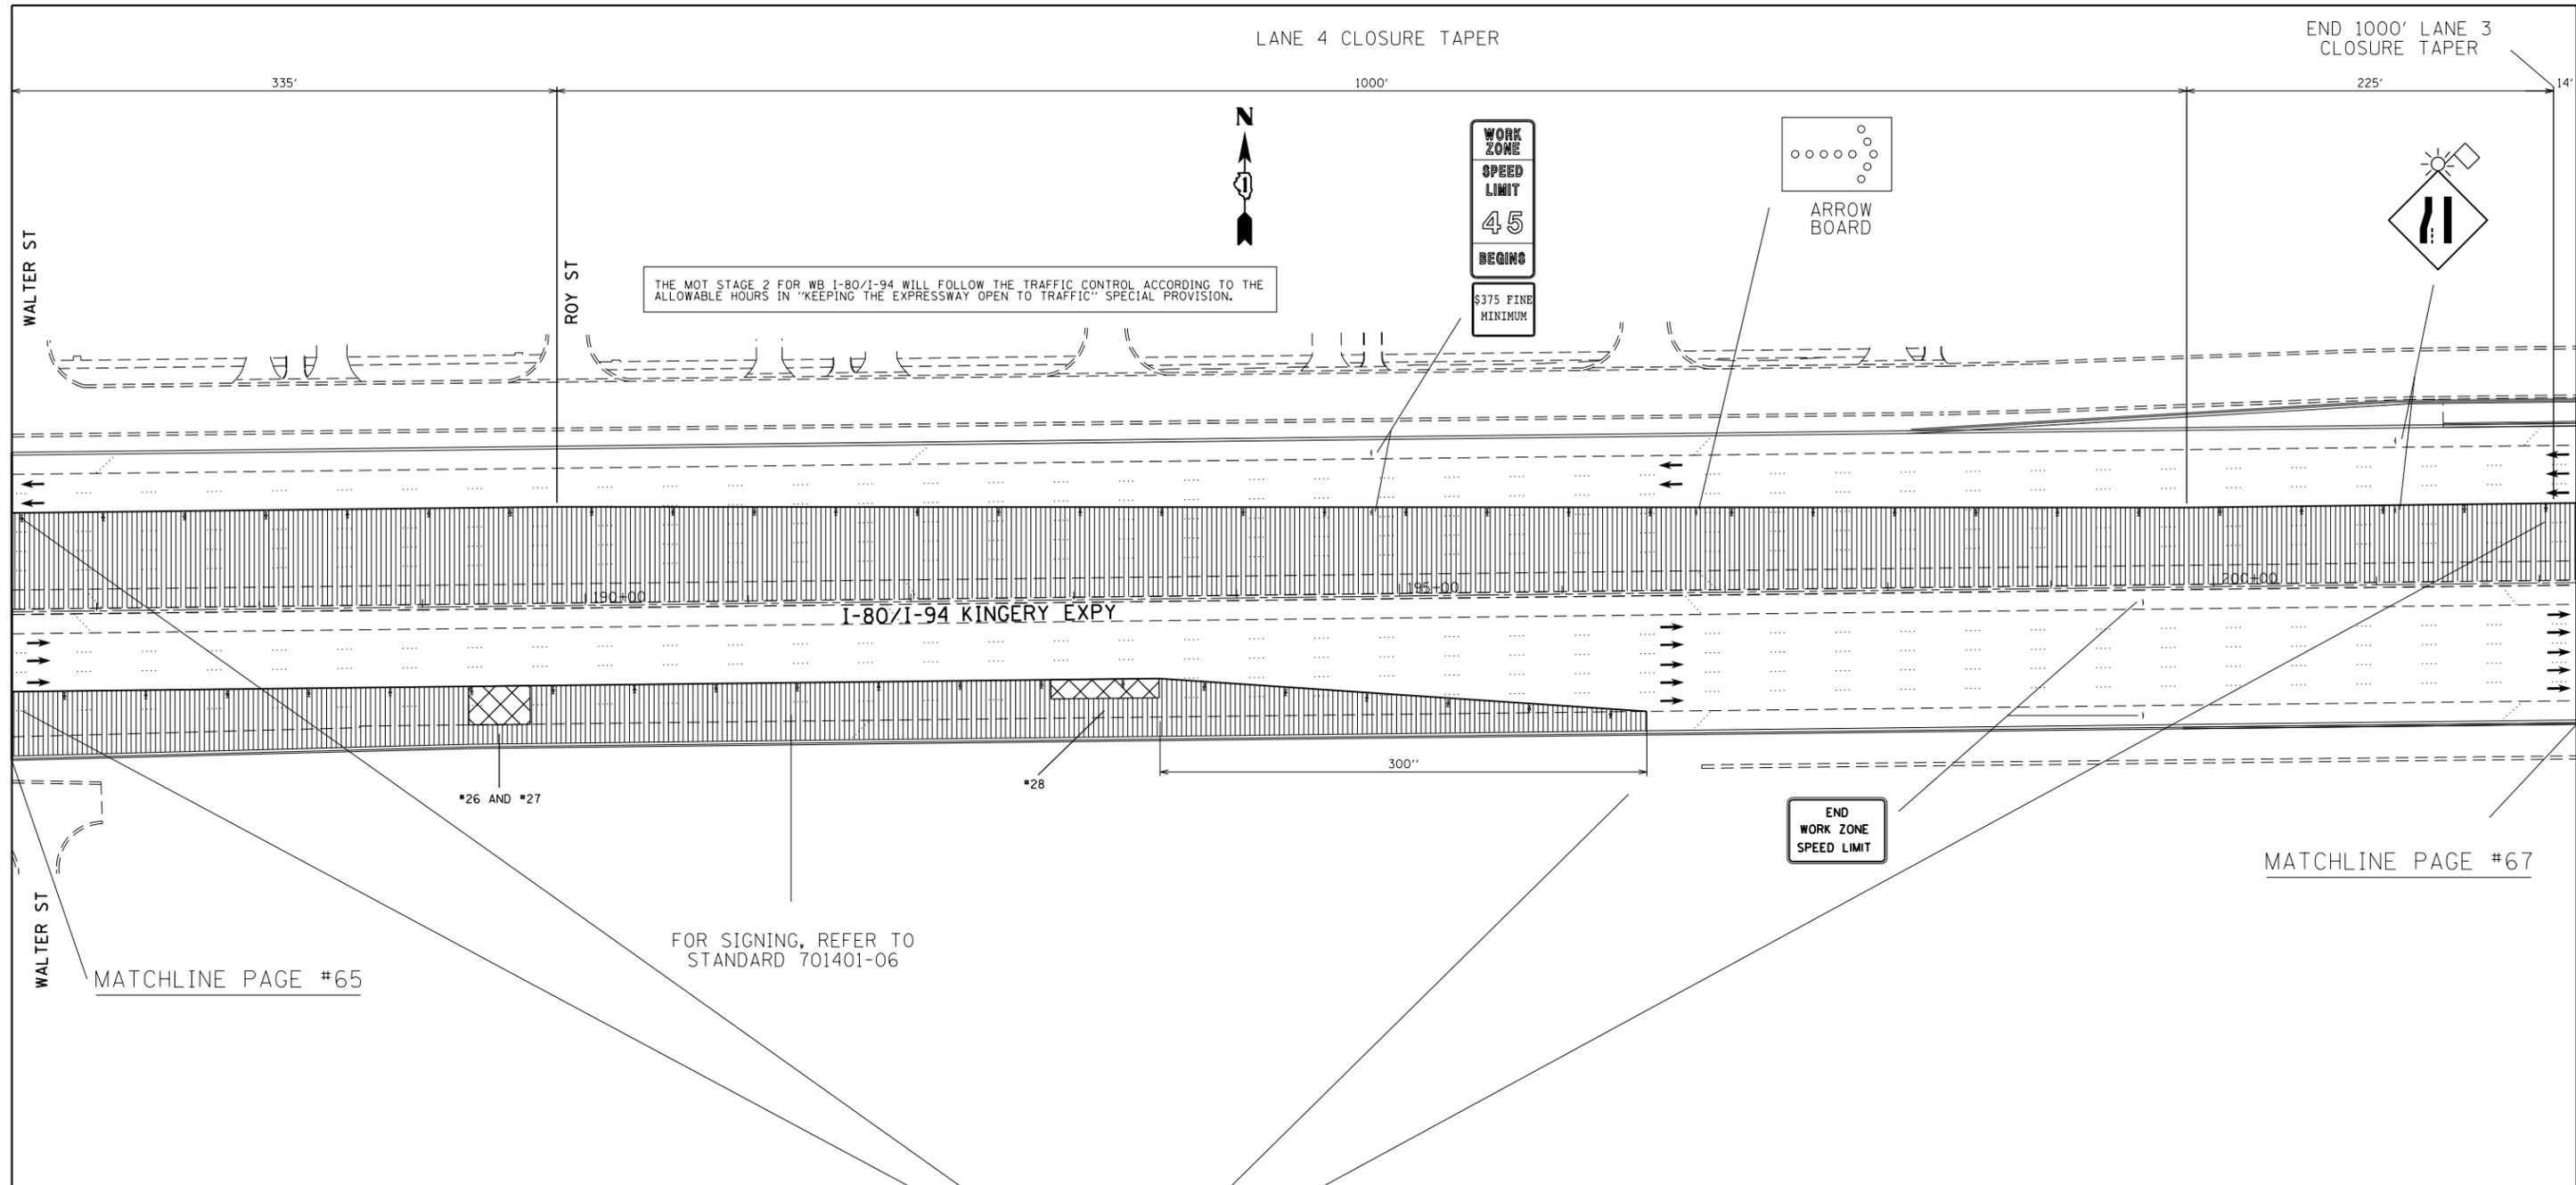

THE MOT STAGE 2 FOR WB I-80/I-94 WILL FOLLOW THE TRAFFIC CONTROL ACCORDING TO THE ALLOWABLE HOURS IN "KEEPING THE EXPRESSWAY OPEN TO TRAFFIC" SPECIAL PROVISION.

I-80/I-94 KINGERY EXPY

*26 AND *27

*28

300'

END WORK ZONE SPEED LIMIT

MATCHLINE PAGE #67

MATCHLINE PAGE #65

FOR SIGNING, REFER TO STANDARD 701401-06

LEGEND

-  WORK ZONE (ROADWAY CLOSED)
-  PATCH LOCATION
-  CRACK SEAL/FILL LOCATION
-  USE TYPE II BARRICADE, DRUM OR VERTICAL BARRICADE WITH STEADY BURN MONO-DIRECTIONAL LIGHT AT 25' SPACING
-  USE TYPE II BARRICADE, DRUM OR VERTICAL BARRICADE WITH STEADY BURN MONO-DIRECTIONAL LIGHT AT 50' SPACING
-  USE TYPE II BARRICADE, DRUM OR VERTICAL BARRICADE WITH STEADY BURN MONO-DIRECTIONAL LIGHT AT 100' SPACING

NOTE:

UNLESS OTHERWISE INDICATED, USE THE STANDARD REFERRED TO FOR SIGNING AND BARRICADING.
ALL EXISTING SPEED LIMIT AND TRUCK LANE RESTRICTION SIGNS SHALL BE COVERED WITHIN CONSTRUCTION ZONES.

FILE NAME =	USER NAME = llajdjm	DESIGNED -	REVISED -
et:\pw\work\p1dot\llajdjm\d0298297\013302-sht-plan.dgn		DRAWN -	REVISED -
	PLOT SCALE = 100.0000' / in.	CHECKED -	REVISED -
	PLOT DATE = 4/4/2012	DATE -	REVISED -

STATE OF ILLINOIS
DEPARTMENT OF TRANSPORTATION

ROADWAY AND SUGGESTED MAINTENANCE OF TRAFFIC
STAGE 2

SCALE:	SHEET	OF	SHEETS	STA.	TO	STA.
--------	-------	----	--------	------	----	------

F.A.I. RTE.	SECTION	COUNTY	TOTAL SHEETS	SHEET NO.
80/94	2012-002CRC-PP	COOK	91	66
CONTRACT NO. 60T34				

ILLINOIS FED. AID PROJECT