
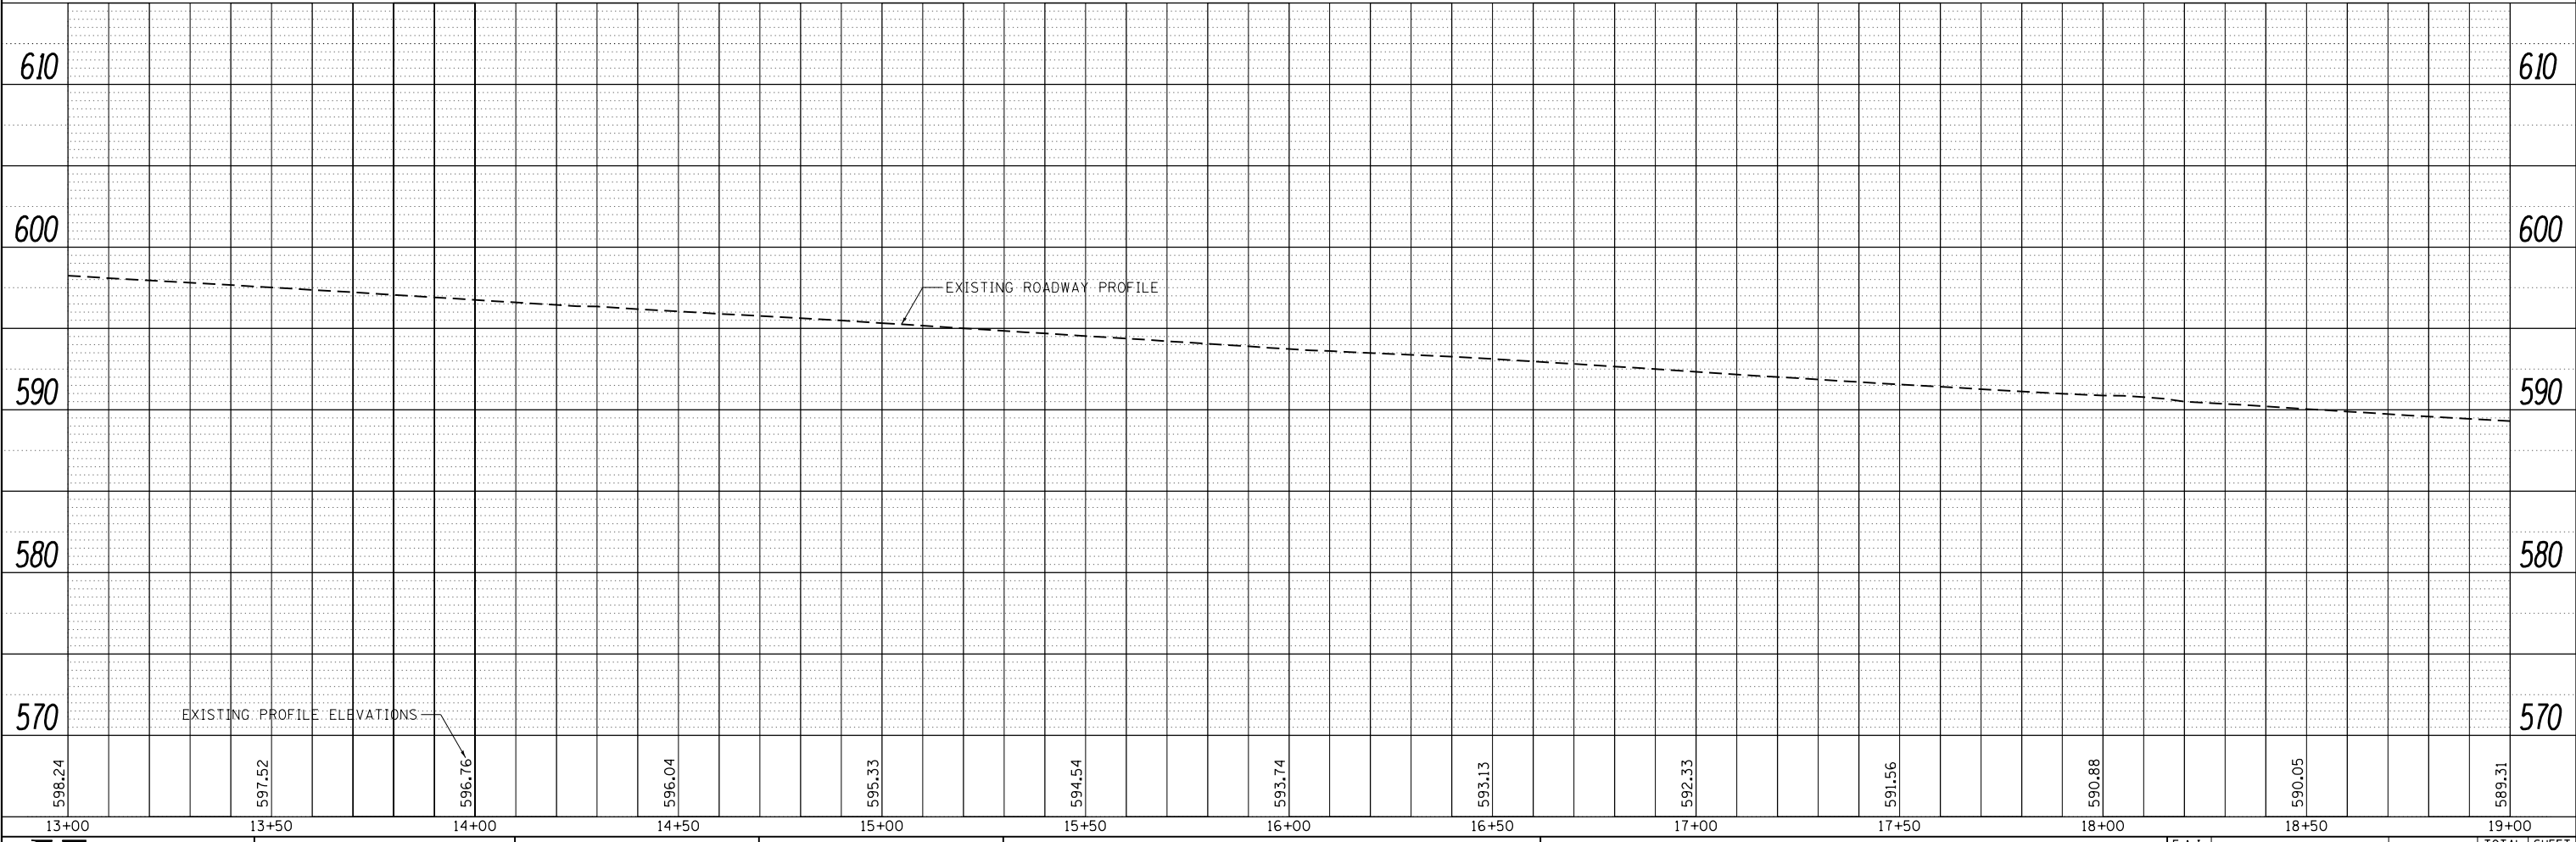


PLAN	SURVEYED	DATE
	PLOTTED	BY
	GRADES CHECKED	
	STRUCTURE NOT AT THIS OFFICE	
	NO. _____	
	NOTE BOOK	
	NO. _____	
	FILE NAME	

PROFILE	SURVEYED	DATE
	PLOTTED	BY
	GRADES CHECKED	
	STRUCTURE NOT AT THIS OFFICE	
	NO. _____	
	NOTE BOOK	
	NO. _____	
	FILE NAME	

FILE NAME = SA:\JOL\63800-63999\6346\035\Microa\CA00 Sheets\01606399-shr.p1rpr.plt.dgn

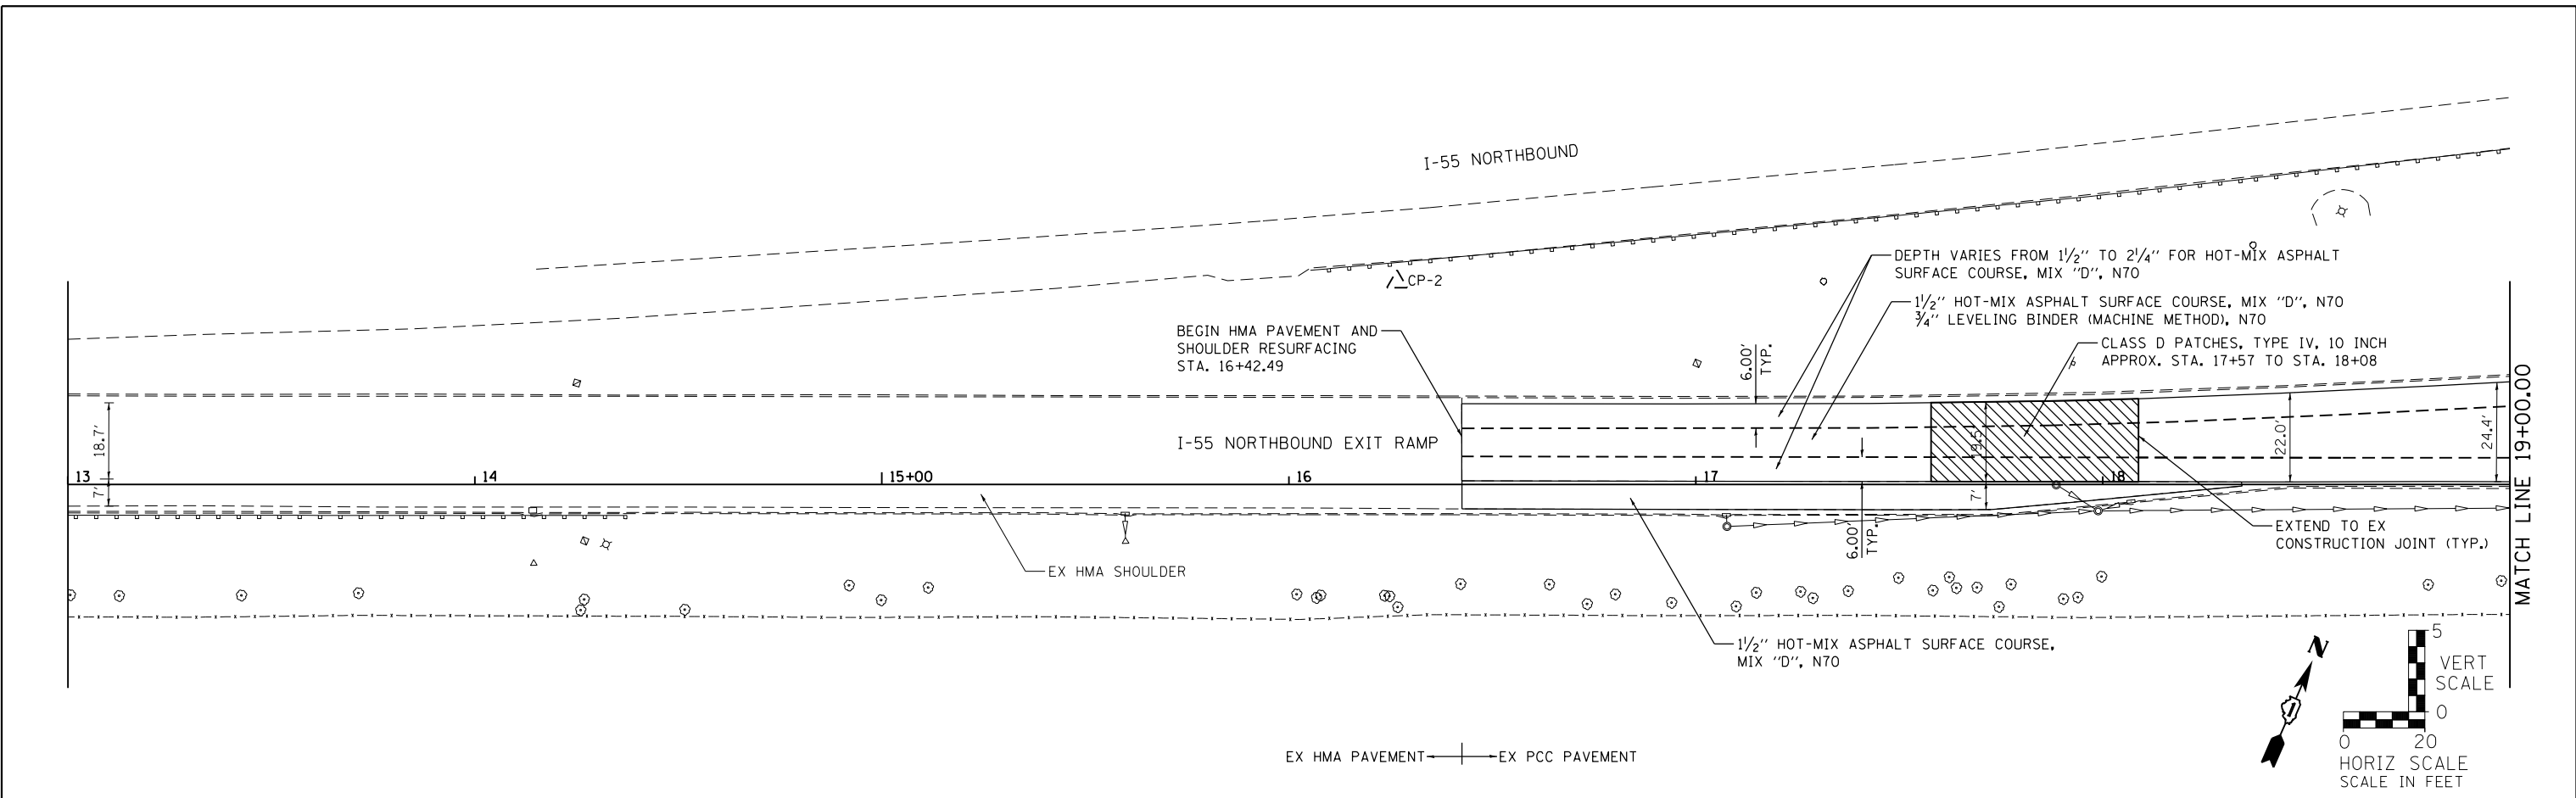

STRAND ASSOCIATES*
1170 SOUTH HOUBOLT ROAD
JOLIET, ILLINOIS 60431
(815) 744-4200

USER NAME = dennisw	DESIGNED - TJS	REVISED -
	DRAWN - DJW	REVISED -
PLOT SCALE = 40.0000' / in.	CHECKED - MAG	REVISED -
PLOT DATE = 4/2/2012	DATE - 4-2-12	REVISED -

**STATE OF ILLINOIS
DEPARTMENT OF TRANSPORTATION**

**I-55 NORTHBOUND EXIT RAMP
ROADWAY PLAN & PROFILE**

SCALE: 1" = 20' SHEET 1 OF 2 SHEETS STA. 13+00.00 TO STA. 19+00.00

F.A.I. RTE. 55	SECTION 112-636T	COUNTY COOK	TOTAL SHEETS 36	SHEET NO. 14
FED. ROAD DIST. NO. 1 ILLINOIS FED. AID PROJECT			CONTRACT NO. 60T37	