


CURB AND GUTTER TO BE REPLACED
TYPICAL DRIVEWAY RECONSTRUCTION

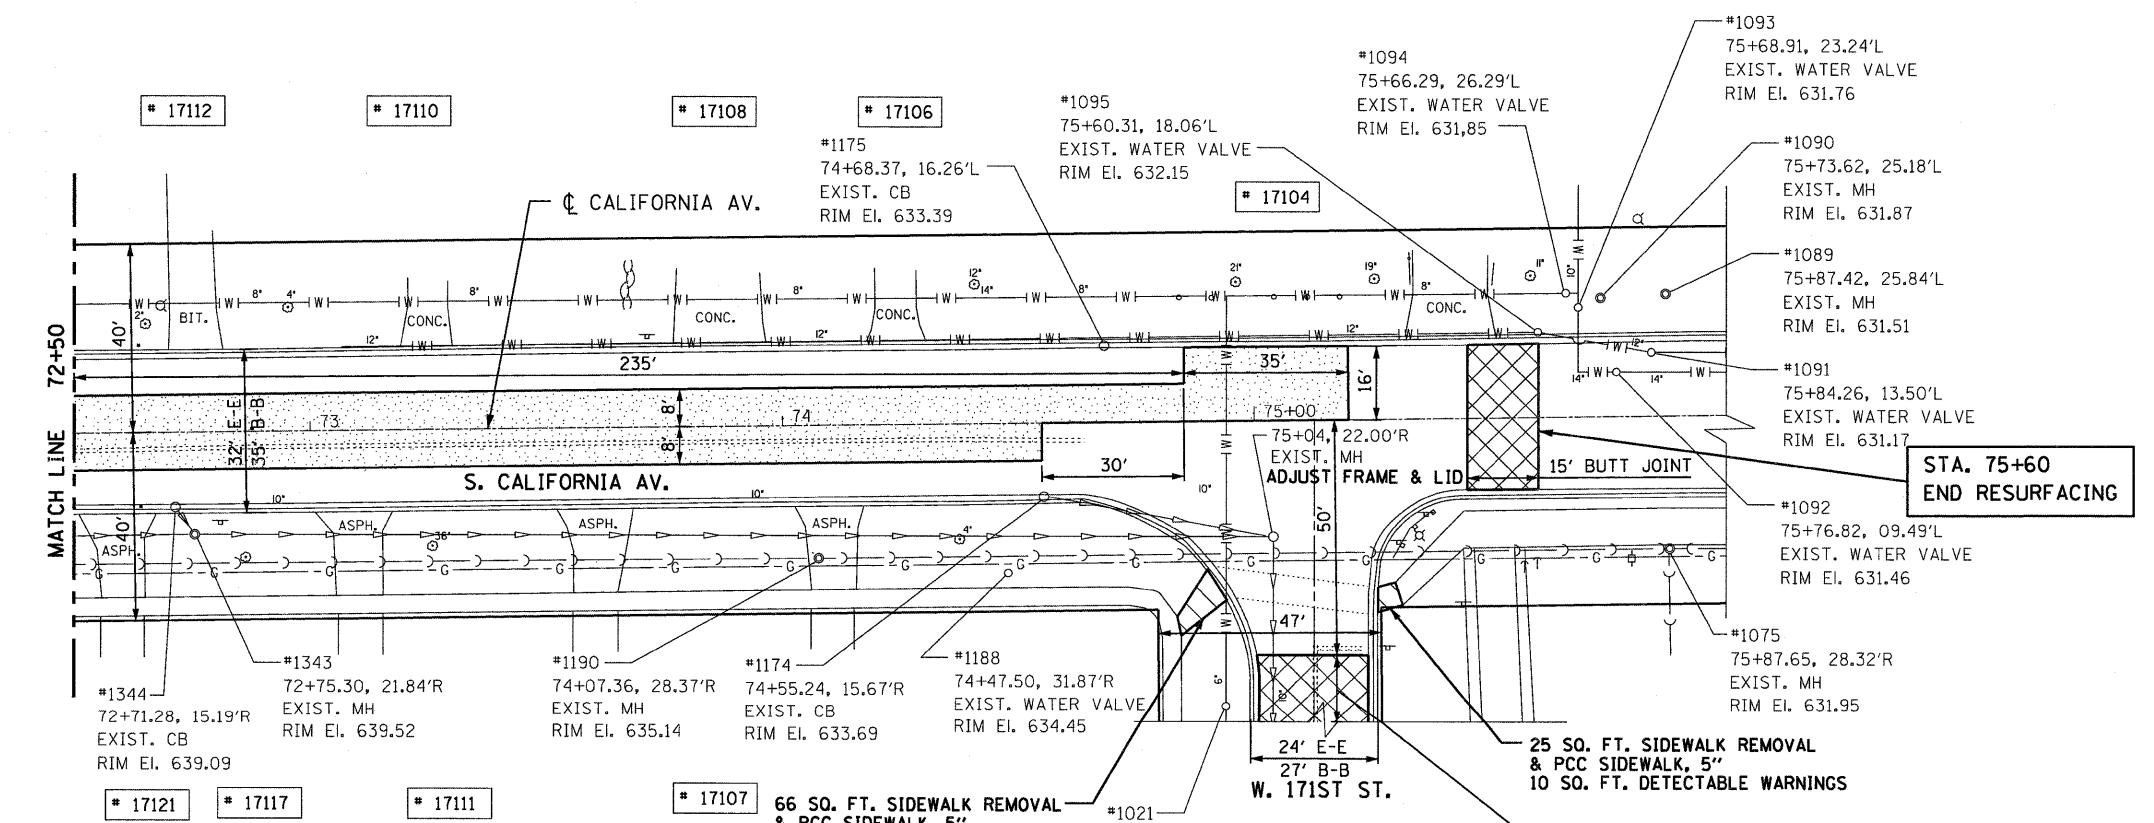

- PROPOSED LEGEND:**
- BUTT JOINT
 - CLASS "D" PATCH, 8"
 - HMA - HOT-MIX ASPHALT
 - CURB & GUTTER REPLACEMENT
- EXISTING LEGEND:**
- STORM SEWER
 - SANITARY SEWER
 - WATER LINE
 - GAS LINE
 - COMED LINE
 - CATCH BASIN
 - MANHOLE
 - INLET
 - TELEPHONE MANHOLE
 - VALVE BOX
 - VALVE VAULT
 - FIRE HYDRANT
 - LIGHT POLE
 - POWER POLE
 - GUY
 - ASPHALT DRIVEWAY
 - CONCRETE DRIVEWAY
 - ADDRESS

Globetrotters
 Engineering Corporation
 ENGINEERS - ARCHITECTS
 300 S Wacker Drive
 Chicago, Illinois 60606 U.S.A.
 Ph 312-822-6400

P:\eod\Micro\Pen\bl\det.tbl
 P:\eod\Micro\Pen\bl\det.tbl
 P:\projects\05726\030\C\Sheet\C06.dgn

FILE NAME =	USER NAME = boris.shkoInk	DESIGNED - CST	REVISED -
PLOT SCALE = 1"=20'	CHECKED - CST	DRAWN - BS	REVISED -
PLOT DATE = 2/1/2012	DATE -	CHECKED - CST	REVISED -
		DATE -	REVISED -

**STATE OF ILLINOIS
 DEPARTMENT OF TRANSPORTATION**

PAVEMENT RESURFACING PLAN

SCALE: 1"=20' SHEET NO. 6 OF 10 SHEETS STA. 68+10 TO STA. 75+60

F.A. RTE.	SECTION	COUNTY	TOTAL SHEETS	SHEET NO.
2835	10-00079-00-R5	COOK	10	6
CALIFORNIA AVE.		CONTRACT NO. 63701		
FED. ROAD DIST. NO.		ILLINOIS FED. AID PROJECT		