


DATE	
BY	
SURVEYED	
REVISIONS	
TEMPLATE	
AREAS	
CHECKED	
NO.	

DATE	
BY	
SURVEYED	
REVISIONS	
TEMPLATE	
AREAS	
CHECKED	
NO.	

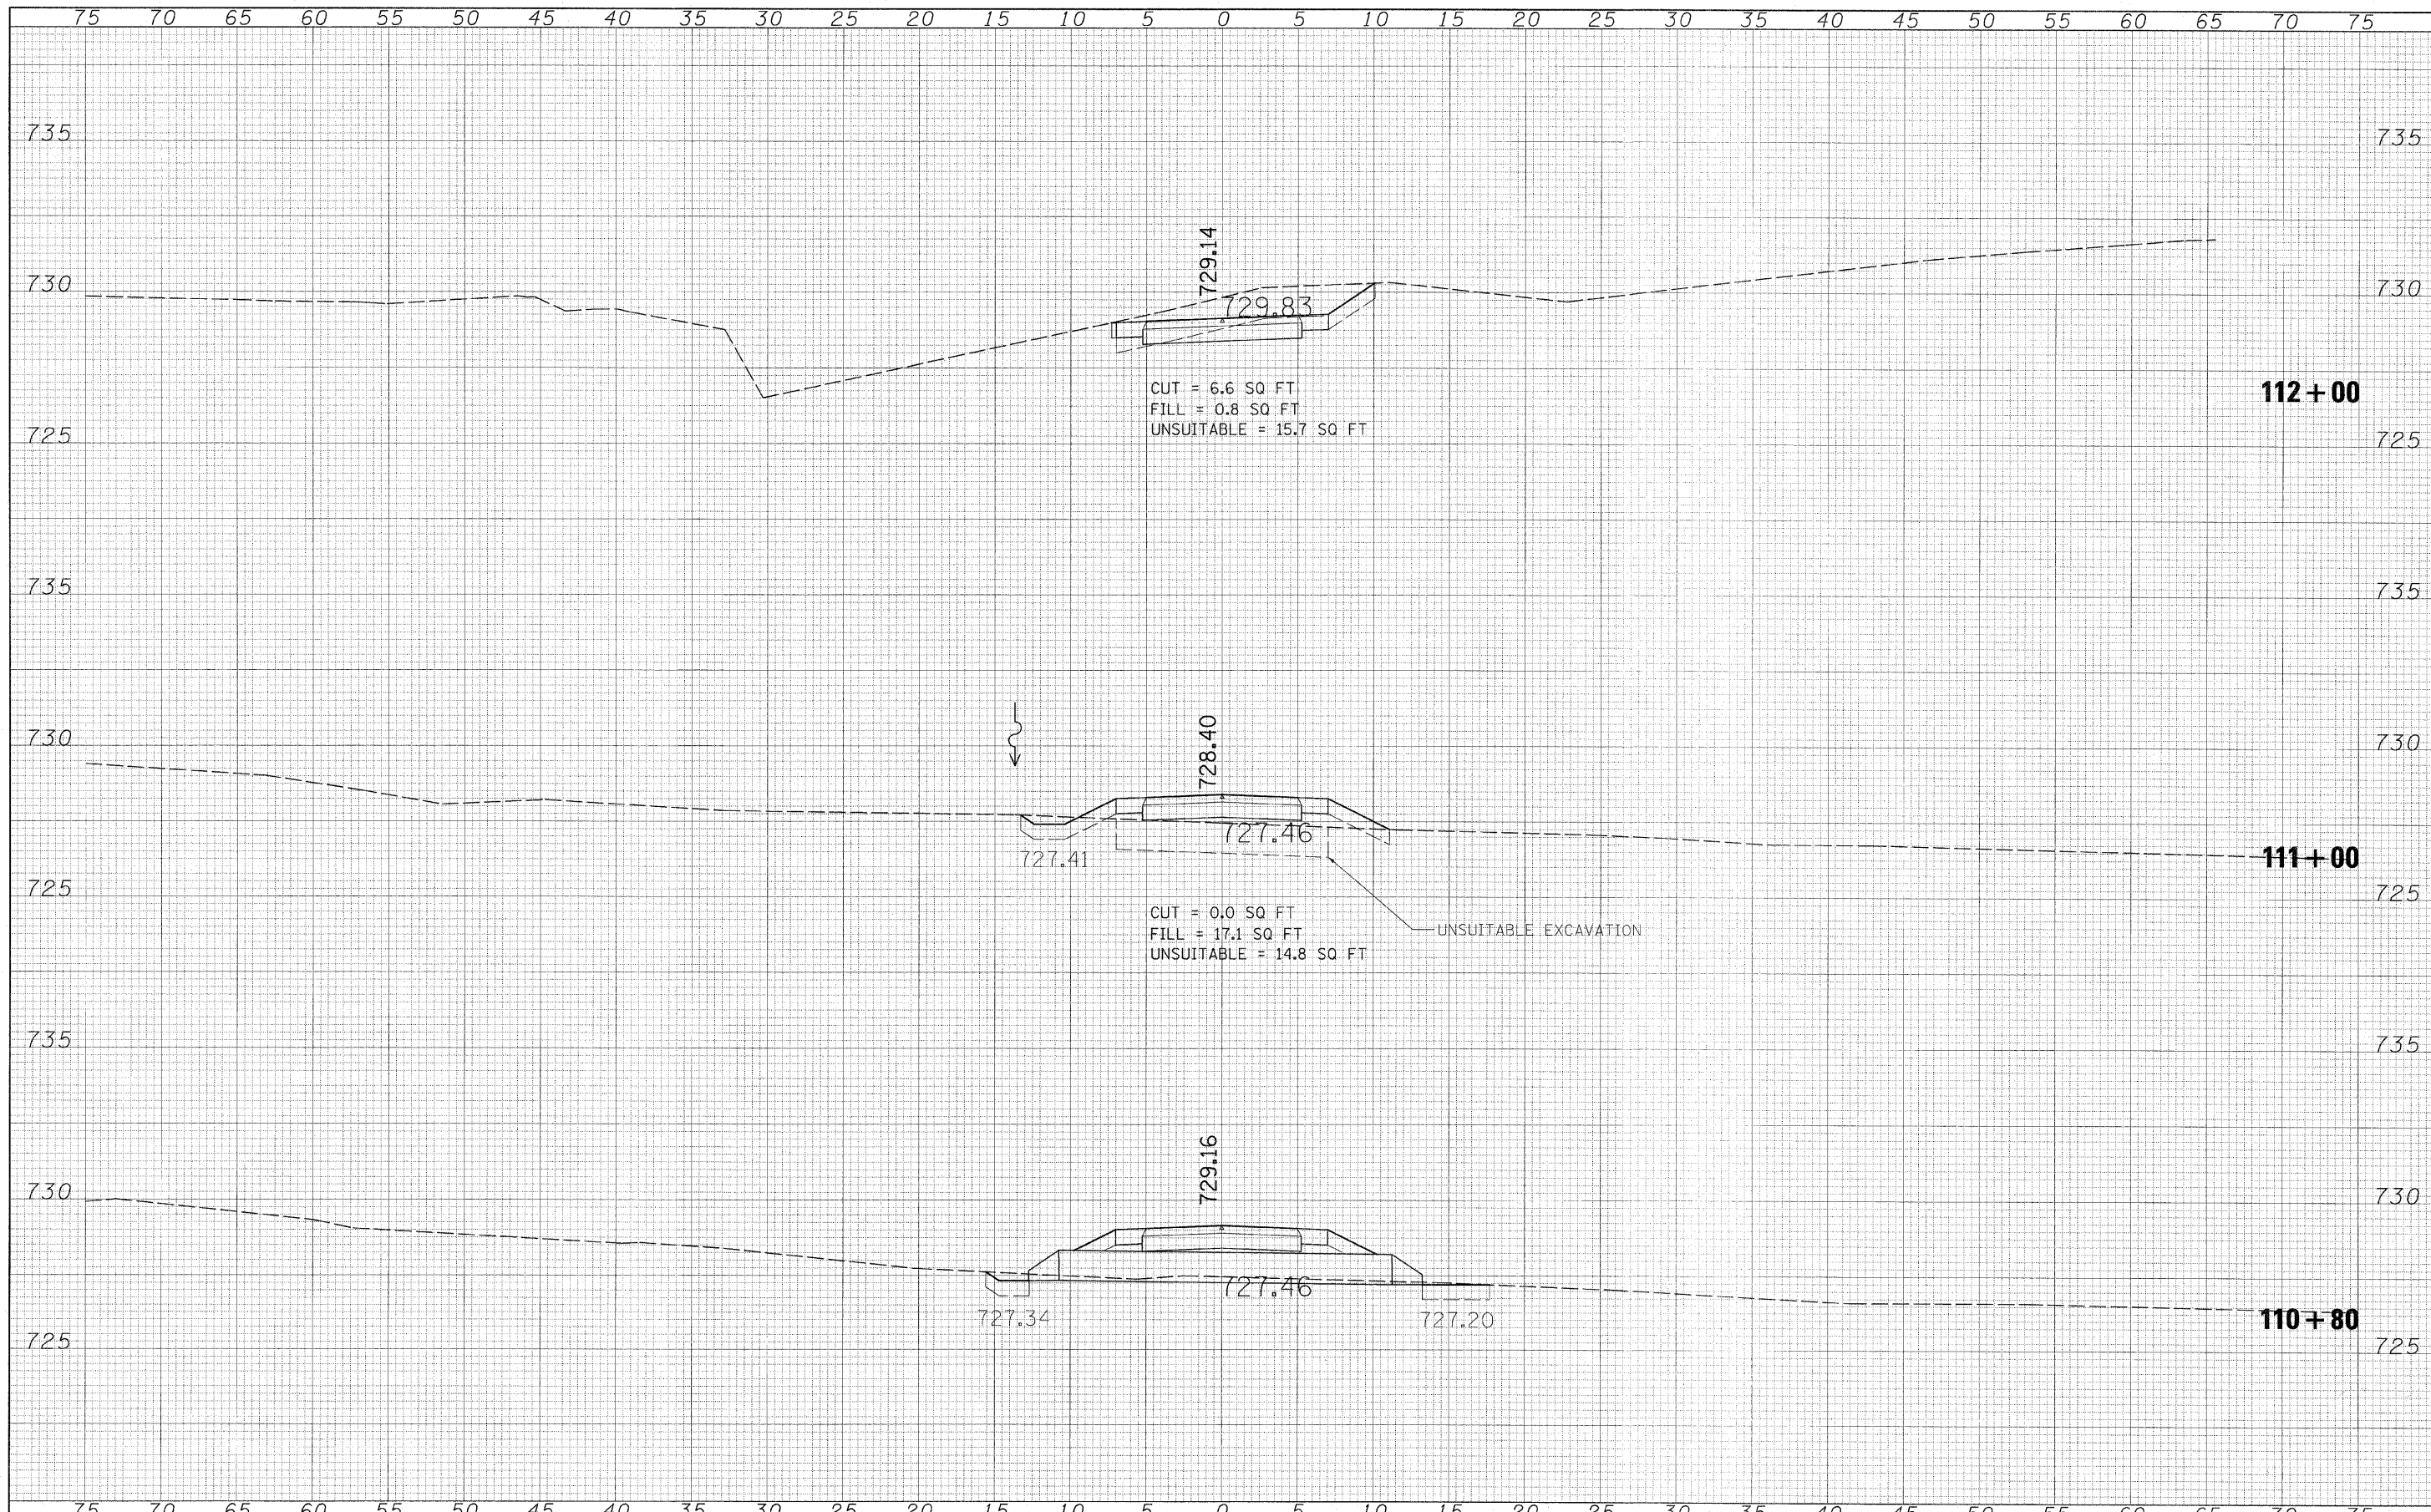

FILE NAME	USER NAME - #USER#	DESIGNED -	REVISED -	<b>ILLINOIS DEPARTMENT OF TRANSPORTATION DIVISION OF HIGHWAYS</b>	<b>CROSS SECTIONS BIKE TRAIL</b>			F.A. RTE.	SECTION	COUNTY	TOTAL SHEETS	SHEET NO.	
*FILE#		DRAWN -	REVISED -		SCALE:	SHEET NO.	OF	SHEETS	STA. 110+80	TO STA. 112+00	DUPAGE	20	17
		CHECKED -	REVISED -								CONTRACT NO.	63710	
		DATE - 4/10/12	REVISED -								ILLINOIS FED. AID PROJECT		