


FINAL SURVEY	DATE
SURVEYED	
NOTE BOOK	
NO.	
TEMPERATURE	
AREAS CHECKED	

ORIGINAL SURVEY	DATE
SURVEYED	
NOTE BOOK	
NO.	
TEMPERATURE	
AREAS CHECKED	

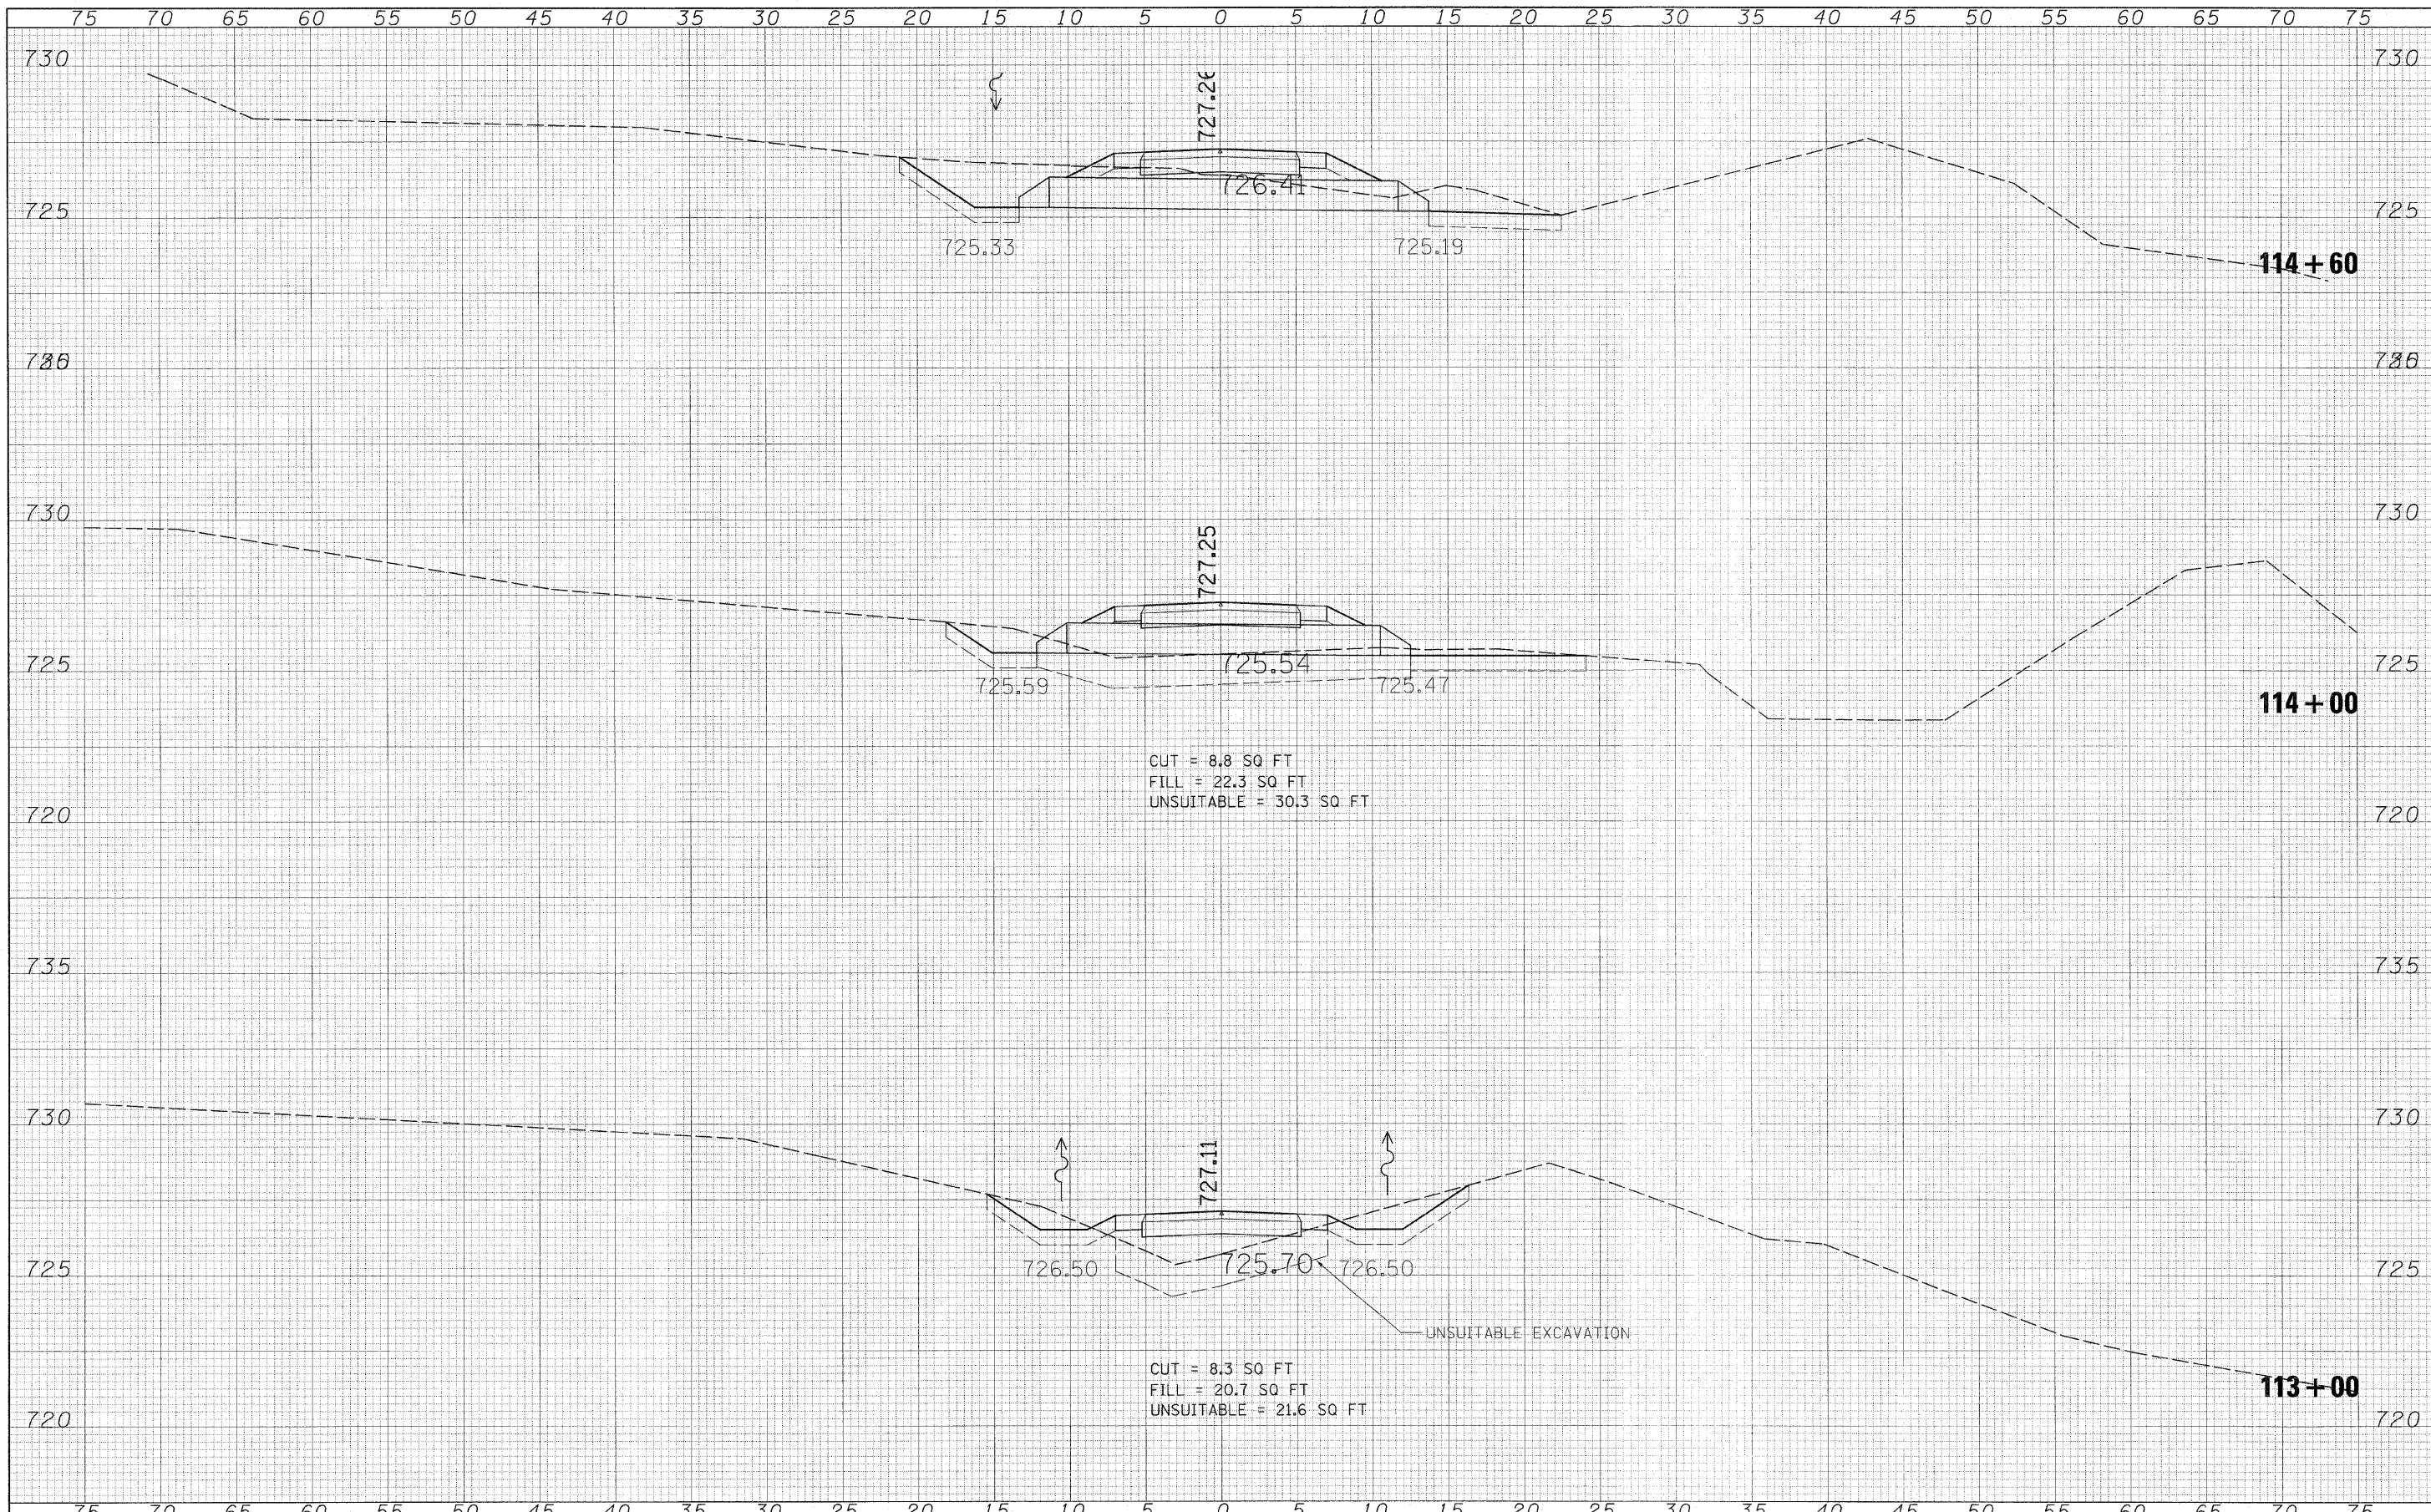

FILE NAME =	USER NAME = #USER#	DESIGNED -	REVISED -	ILLINOIS DEPARTMENT OF TRANSPORTATION DIVISION OF HIGHWAYS	CROSS SECTIONS BIKE TRAIL				F.A. RTE.	SECTION	COUNTY	TOTAL SHEETS	SHEET NO.
*FILEL#		DRAWN -	REVISED -		SCALE:	SHEET NO.	OF	SHEETS	STA. 113+00	TO STA. 114+60	DUPAGE	20	18
		CHECKED -	REVISED -								CONTRACT NO.	63710	
		DATE - 4/10/12	REVISED -								ILLINOIS FED. AID PROJECT		