


DATE	
BY	
FINAL SURVEY	
NOTE BOOK	
NO.	
SURVEYED	
TEMPERATURE	
AREAS CHECKED	

DATE	
BY	
ORIGINAL SURVEY	
NOTE BOOK	
NO.	
SURVEYED	
TEMPERATURE	
AREAS CHECKED	

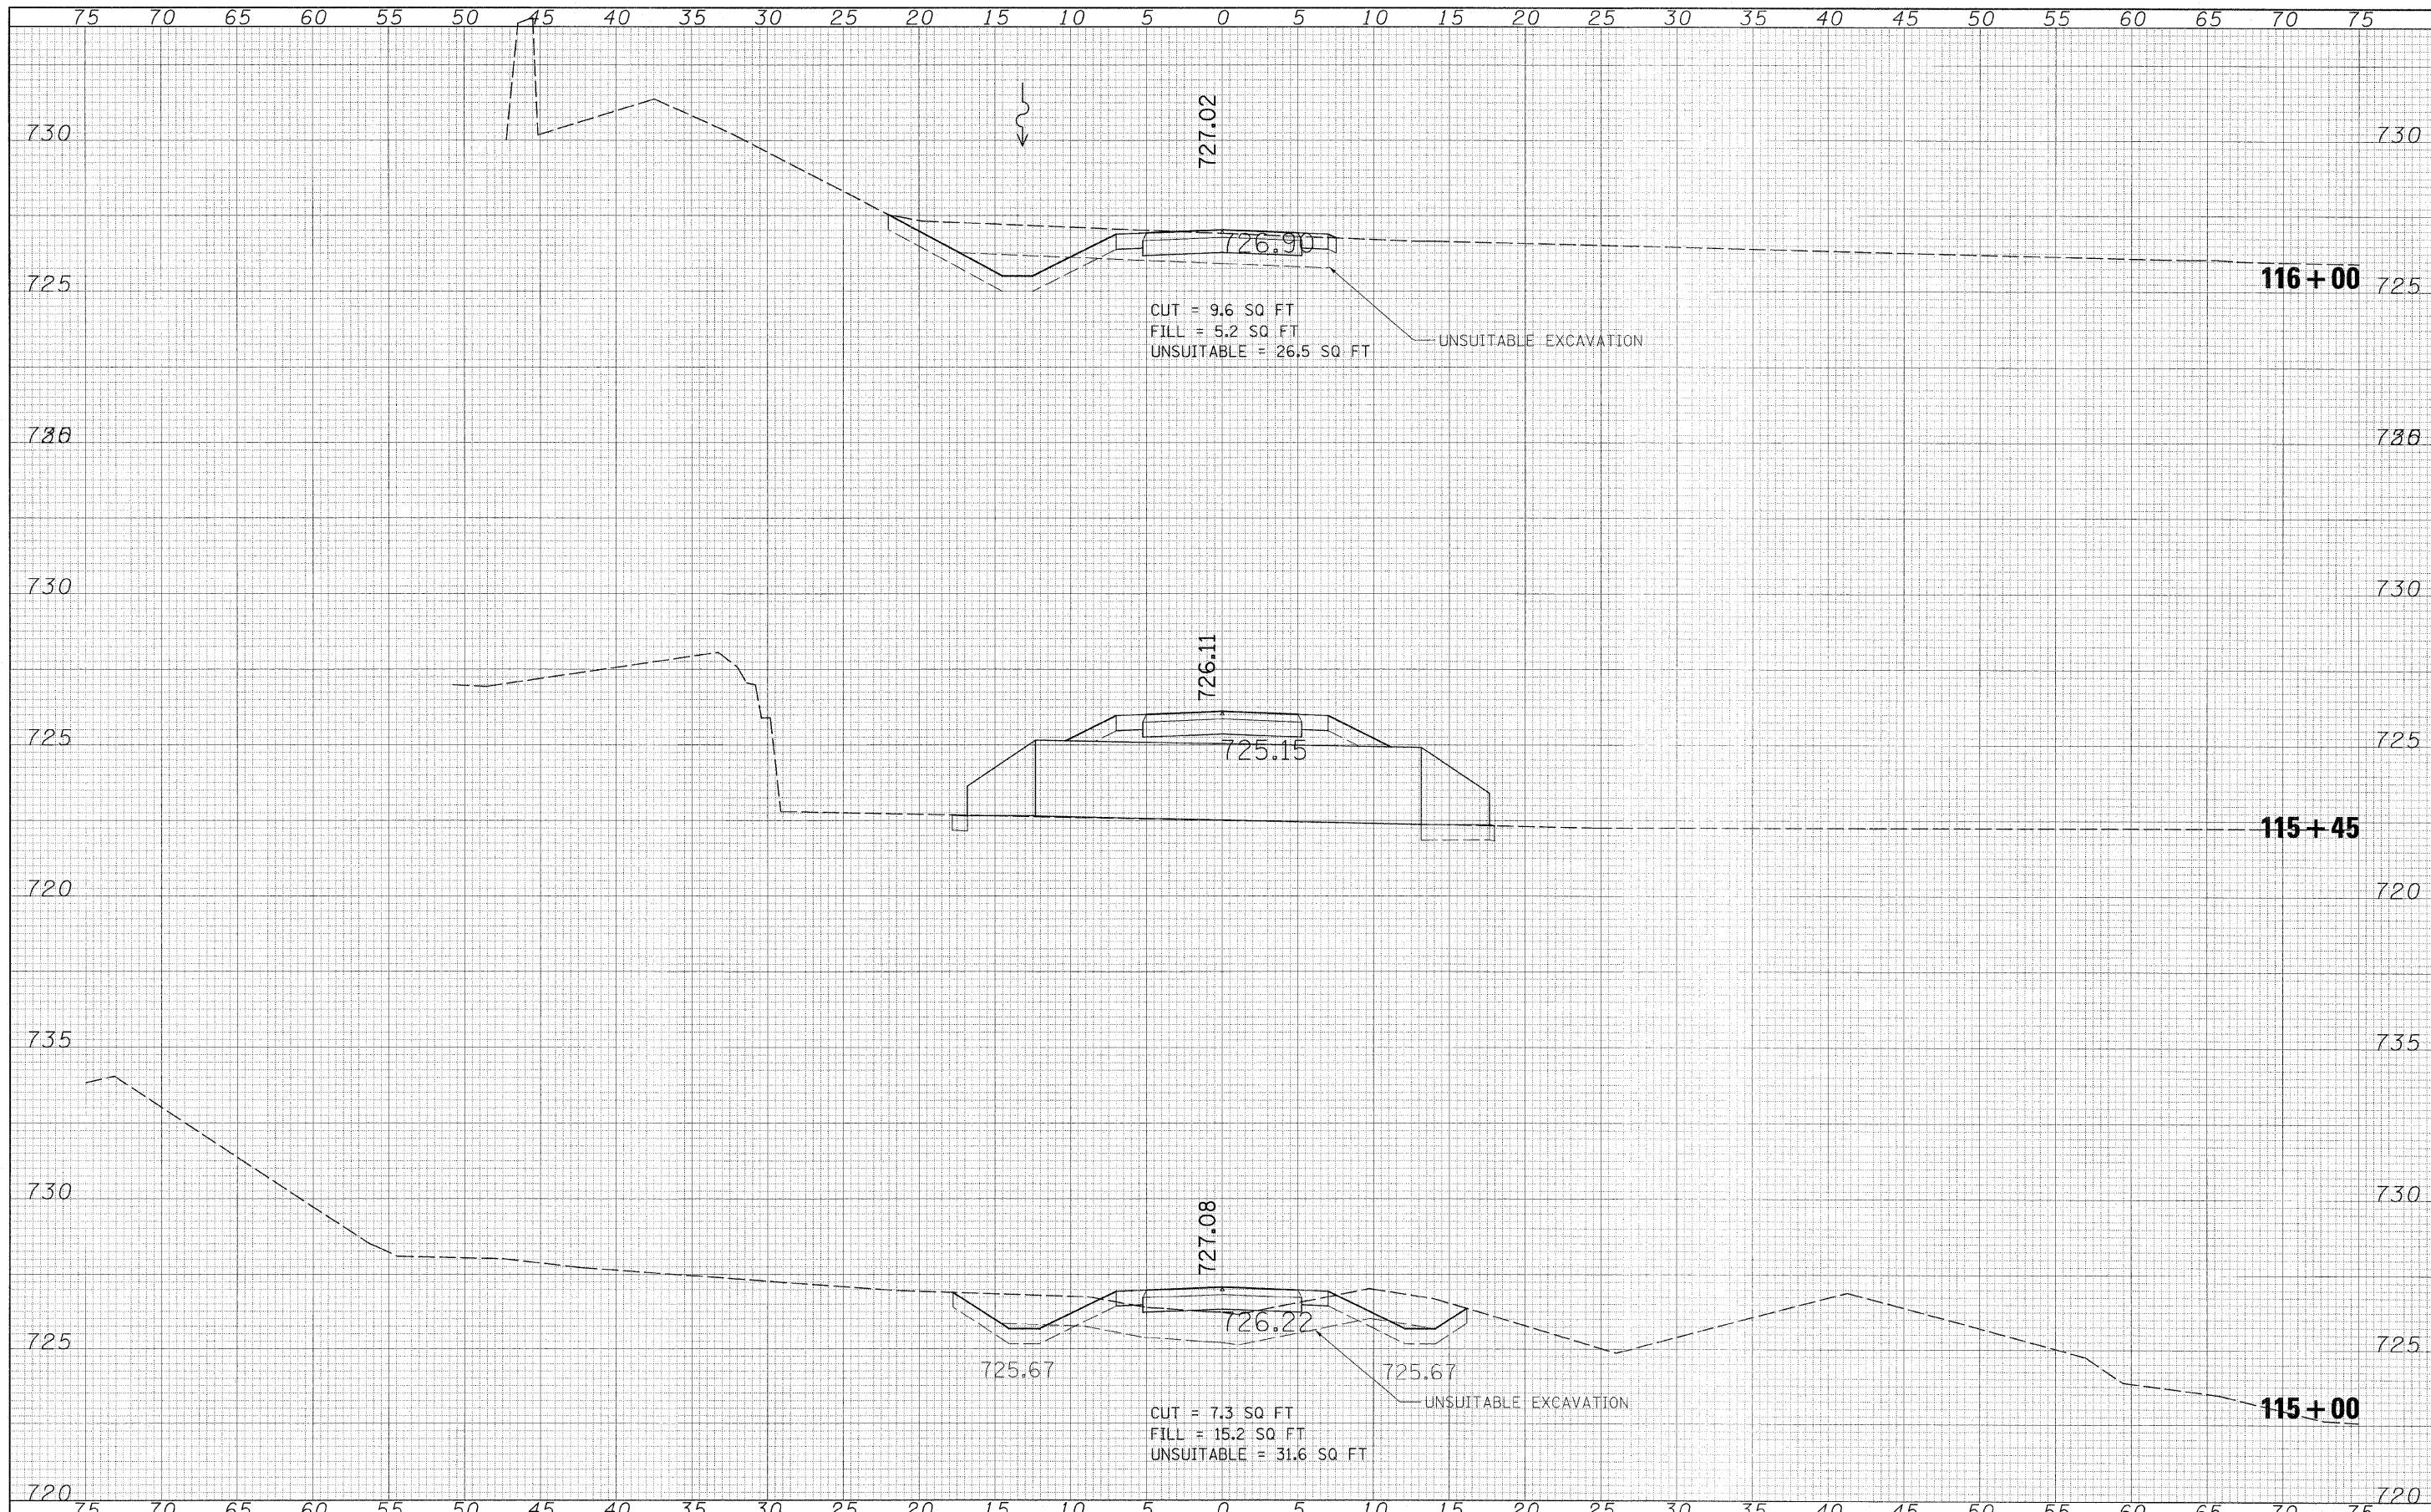

CUT = 9.6 SQ FT
 FILL = 5.2 SQ FT
 UNSUITABLE = 26.5 SQ FT

CUT = 7.3 SQ FT
 FILL = 15.2 SQ FT
 UNSUITABLE = 31.6 SQ FT

FILE NAME =	USER NAME = #USER#	DESIGNED -	REVISED -	ILLINOIS DEPARTMENT OF TRANSPORTATION DIVISION OF HIGHWAYS	CROSS SECTIONS BIKE TRAIL			F.A. RTE.	SECTION	COUNTY	TOTAL SHEET NO.		
#FILE#		DRAWN -	REVISED -		SCALE:	SHEET NO.	OF	SHEETS	STA. 115+00	TO STA. 116+00	DUPAGE	20	19
		CHECKED -	REVISED -								CONTRACT NO.	63710	
		DATE - 4/10/12	REVISED -								ILLINOIS FED. AID PROJECT		