


DATE	
BY	
SURVEYED	
TABLE	
NO. OF	
AREAS	
CHECKED	
FINAL	
NOTE	
BOOK	
NO.	

DATE	
BY	
SURVEYED	
TABLE	
NO. OF	
AREAS	
CHECKED	
ORIGINAL	
NOTE	
BOOK	
NO.	

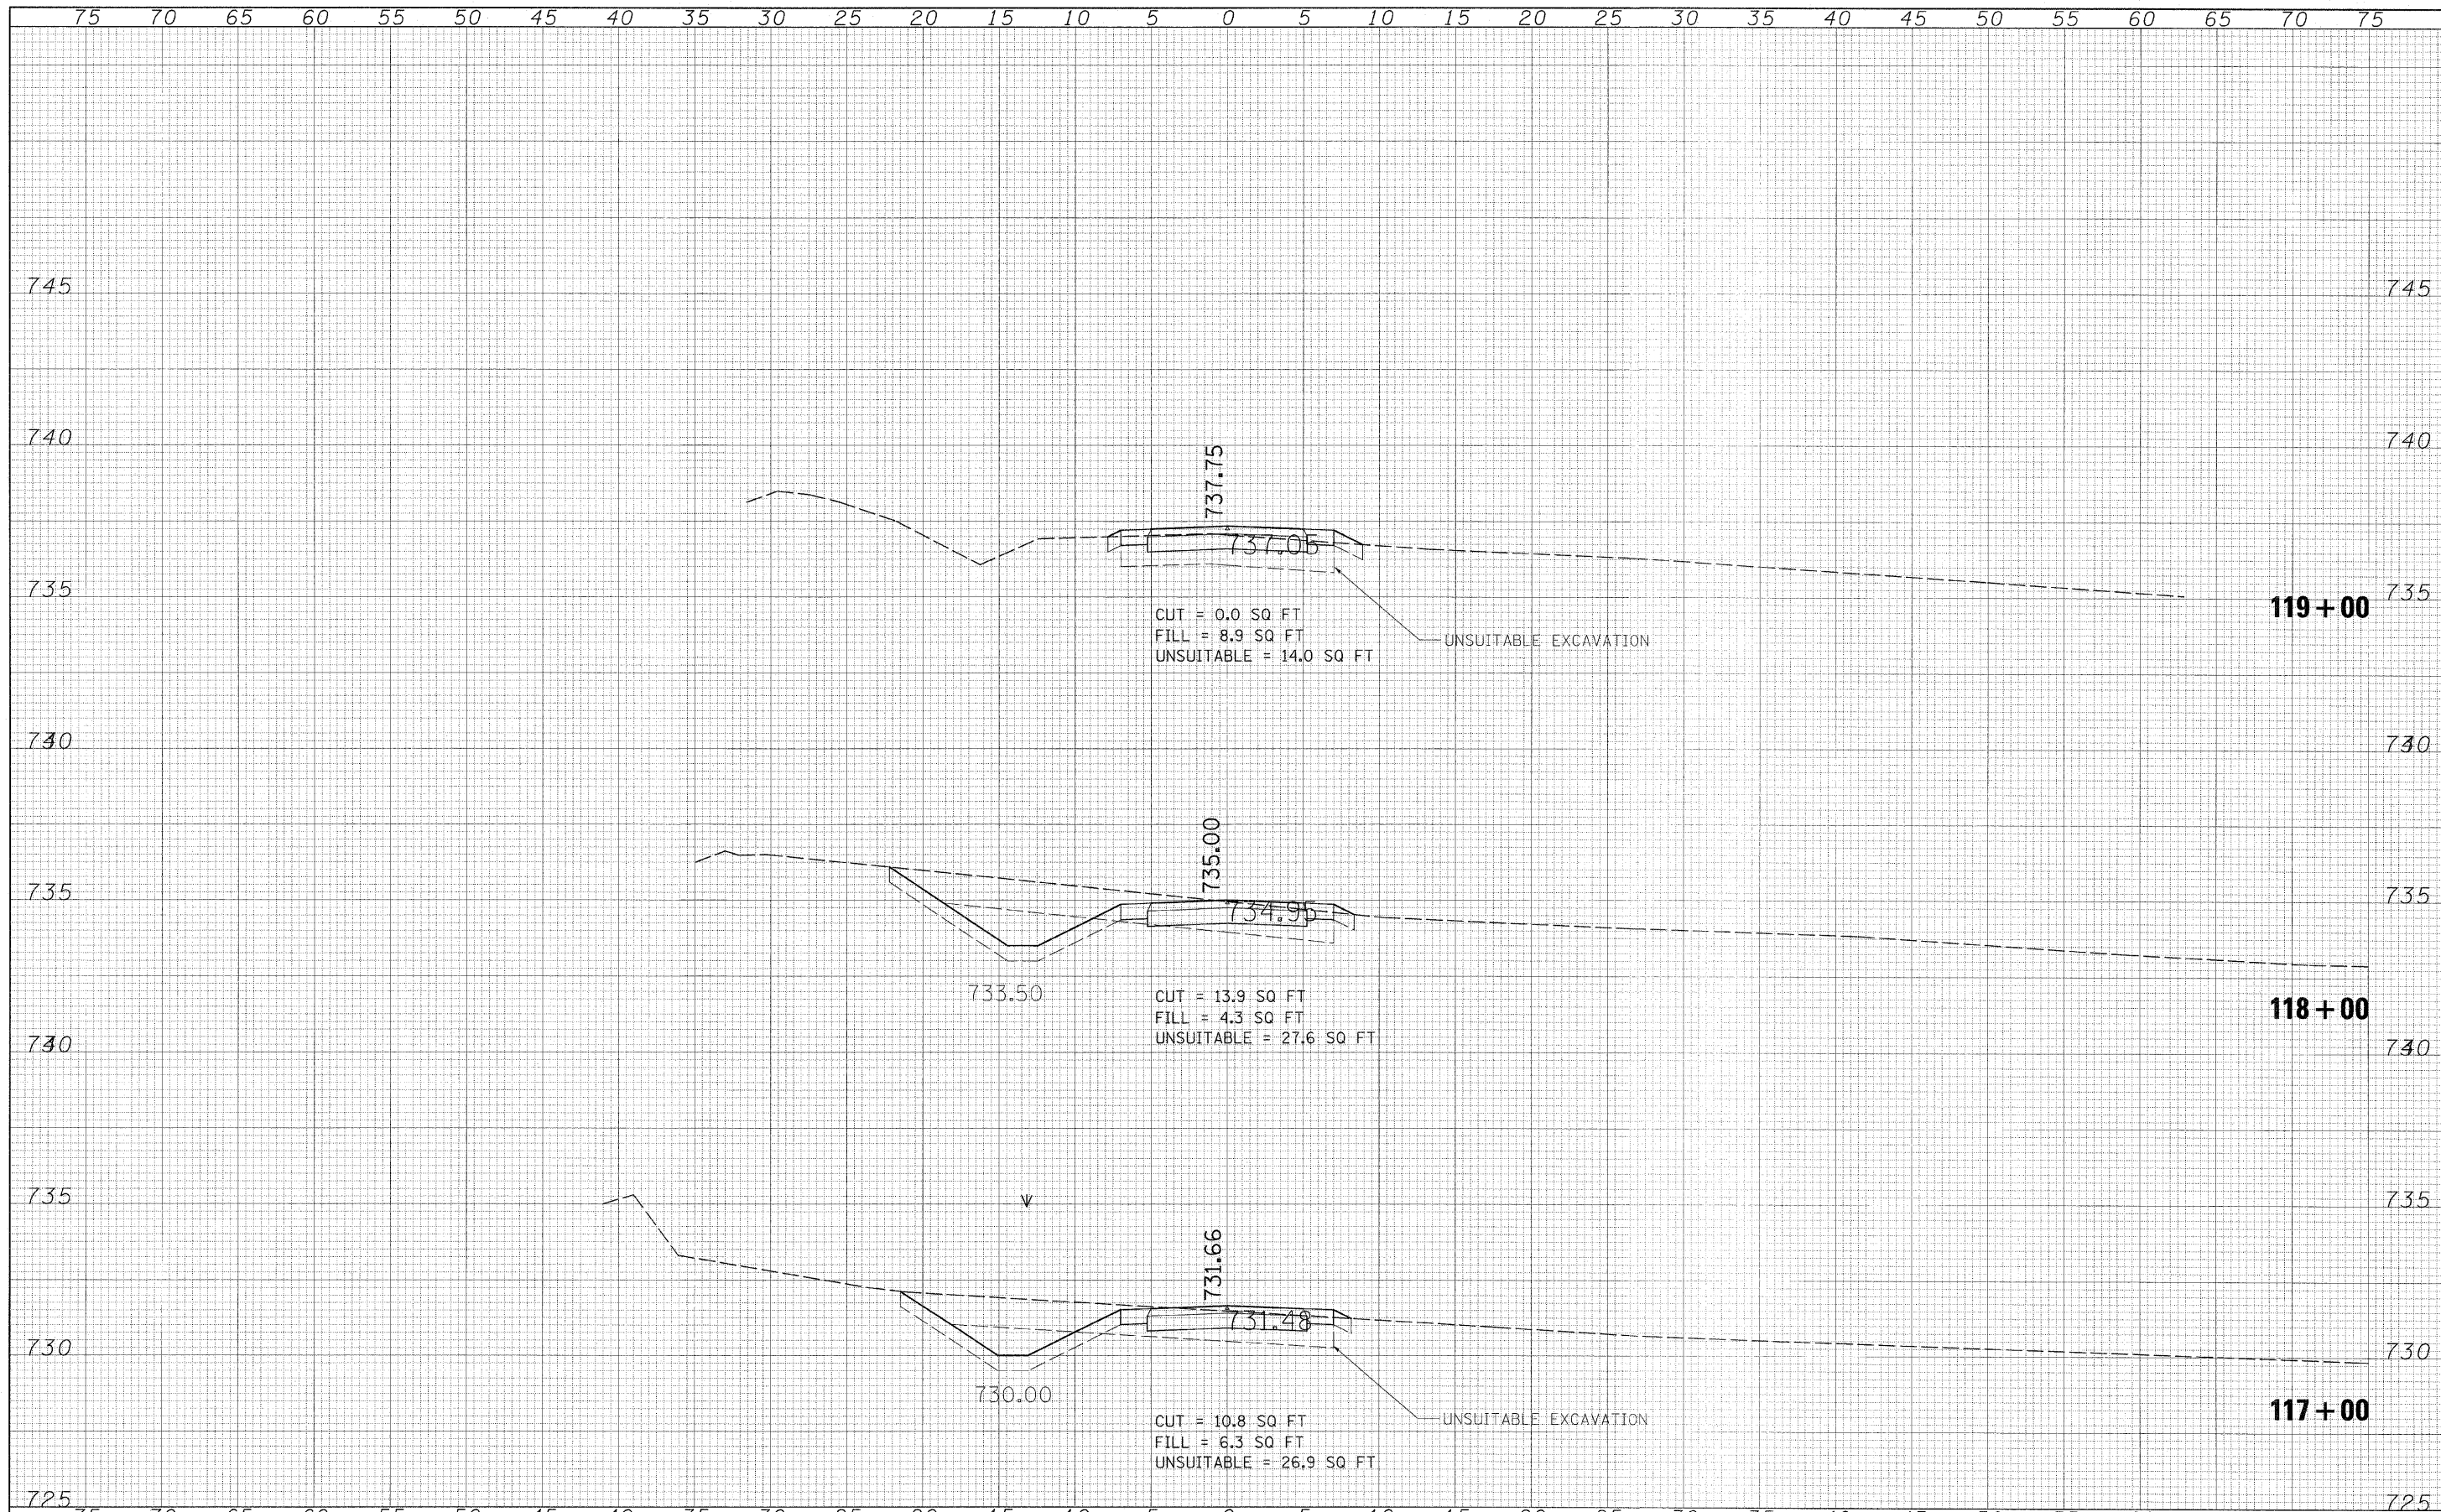

FILE NAME =	USER NAME = #USER#	DESIGNED -	REVISED -	ILLINOIS DEPARTMENT OF TRANSPORTATION DIVISION OF HIGHWAYS	CROSS SECTIONS BIKE TRAIL				F.A. RTE.	SECTION	COUNTY	TOTAL SHEETS	SHEET NO.	
*FILE#		DRAWN -	REVISED -		SCALE:	SHEET NO.	OF	SHEETS	STA. 117+00	TO STA. 119+00	DUPAGE	20	20	
		CHECKED -	REVISED -								CONTRACT NO.	63710		
		DATE - 4/10/12	REVISED -								ILLINOIS FED. AID PROJECT			