
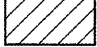


MEDIAN PIER SN 006-0069 I-180 MP 2.60

NOTE: OFFSETS REFLECT THE MIN. LENGTH REQUIRED FOR A 10:1 SLOPE  FURNISHED EX. AFTER WHICH 6:1 SLOPE IS THE MIN. POLICY SLOPE

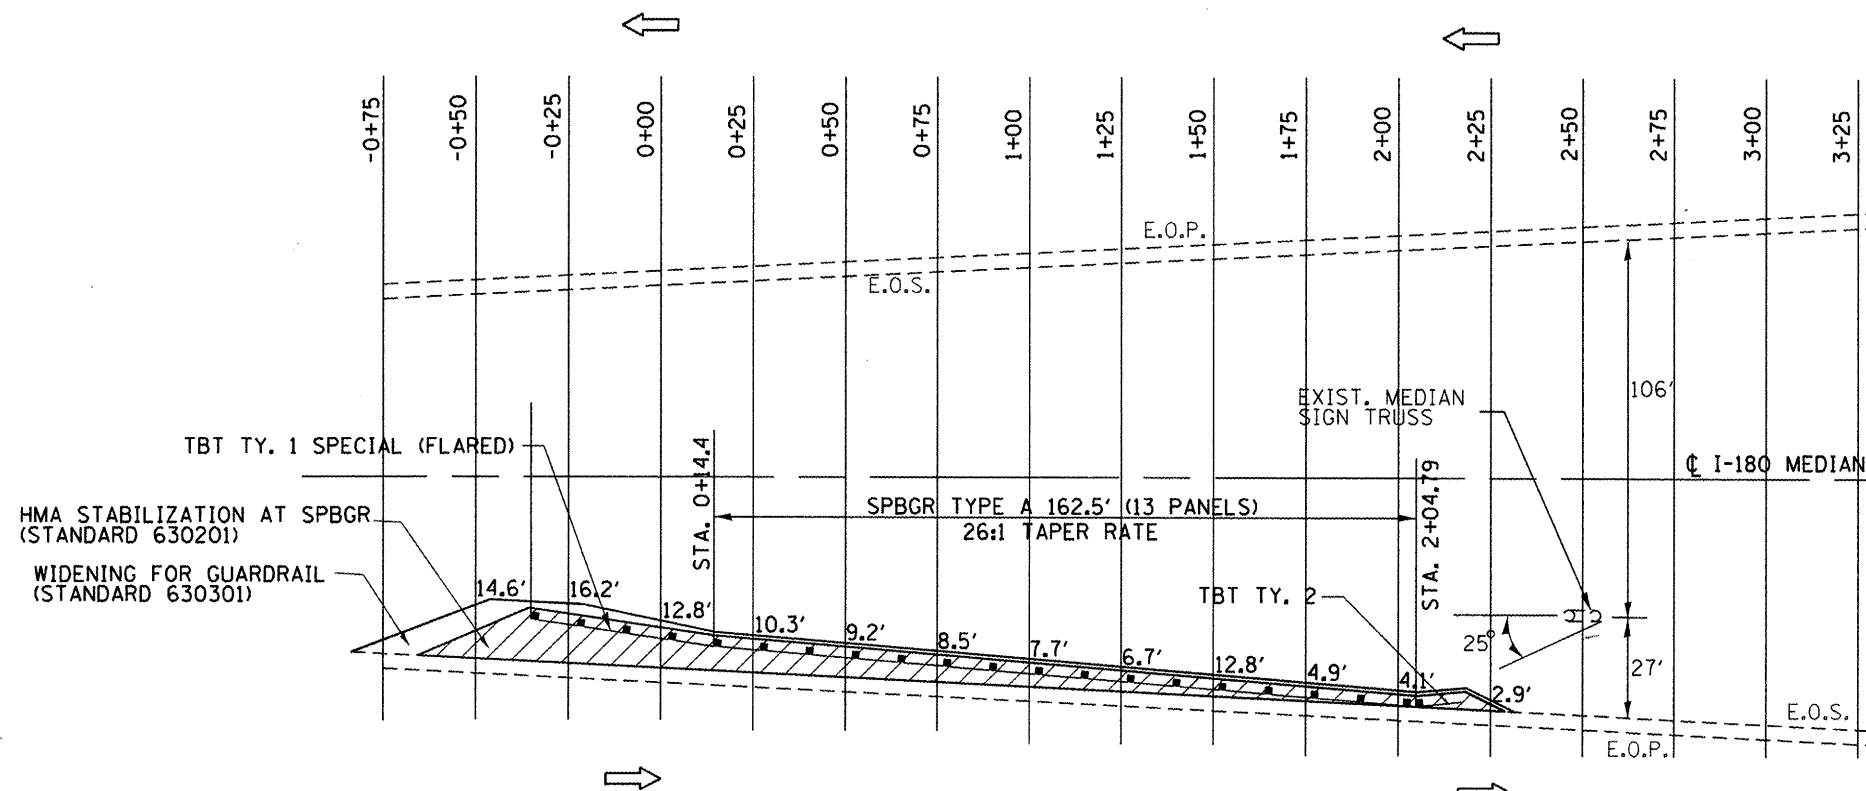

SIGN TRUSS I-180 MP 9.64

NOTE: OFFSETS REFLECT THE DISTANCE FROM E.O.S. TO EDGE OF WIDENING

FILE NAME =	USER NAME = fergusonse	DESIGNED -	REVISED -
c:\pwork\pudat\fergusonse\0291012\036698-ahh-detail1.dgn		DRAWN -	REVISED -
PLOT SCALE = 100.0000' / 1"		CHECKED -	REVISED -
PLOT DATE = 3/29/2012		DATE -	REVISED -

STATE OF ILLINOIS
DEPARTMENT OF TRANSPORTATION

I-180 CRASH ATTENUATOR LAYOUT

SCALE: SHEET OF SHEETS STA. TO STA.

F.A. RTE.	SECTION	COUNTY	TOTAL SHEETS	SHEET NO.
180	D3 IMPACT ATTENUATOR 2012-1	BUREAU	53	6
CONTRACT NO. 66B98			ILLINOIS FED. AID PROJECT	