


FINAL SURVEY NO.	SURVEYED	BY	DATE
NOTE BOOK NO.	PLOTTED		
AREAS CHECKED	DATE		

ORIGINAL SURVEY NO.	SURVEYED	BY	DATE
NOTE BOOK NO.	PLOTTED		
AREAS CHECKED	DATE		

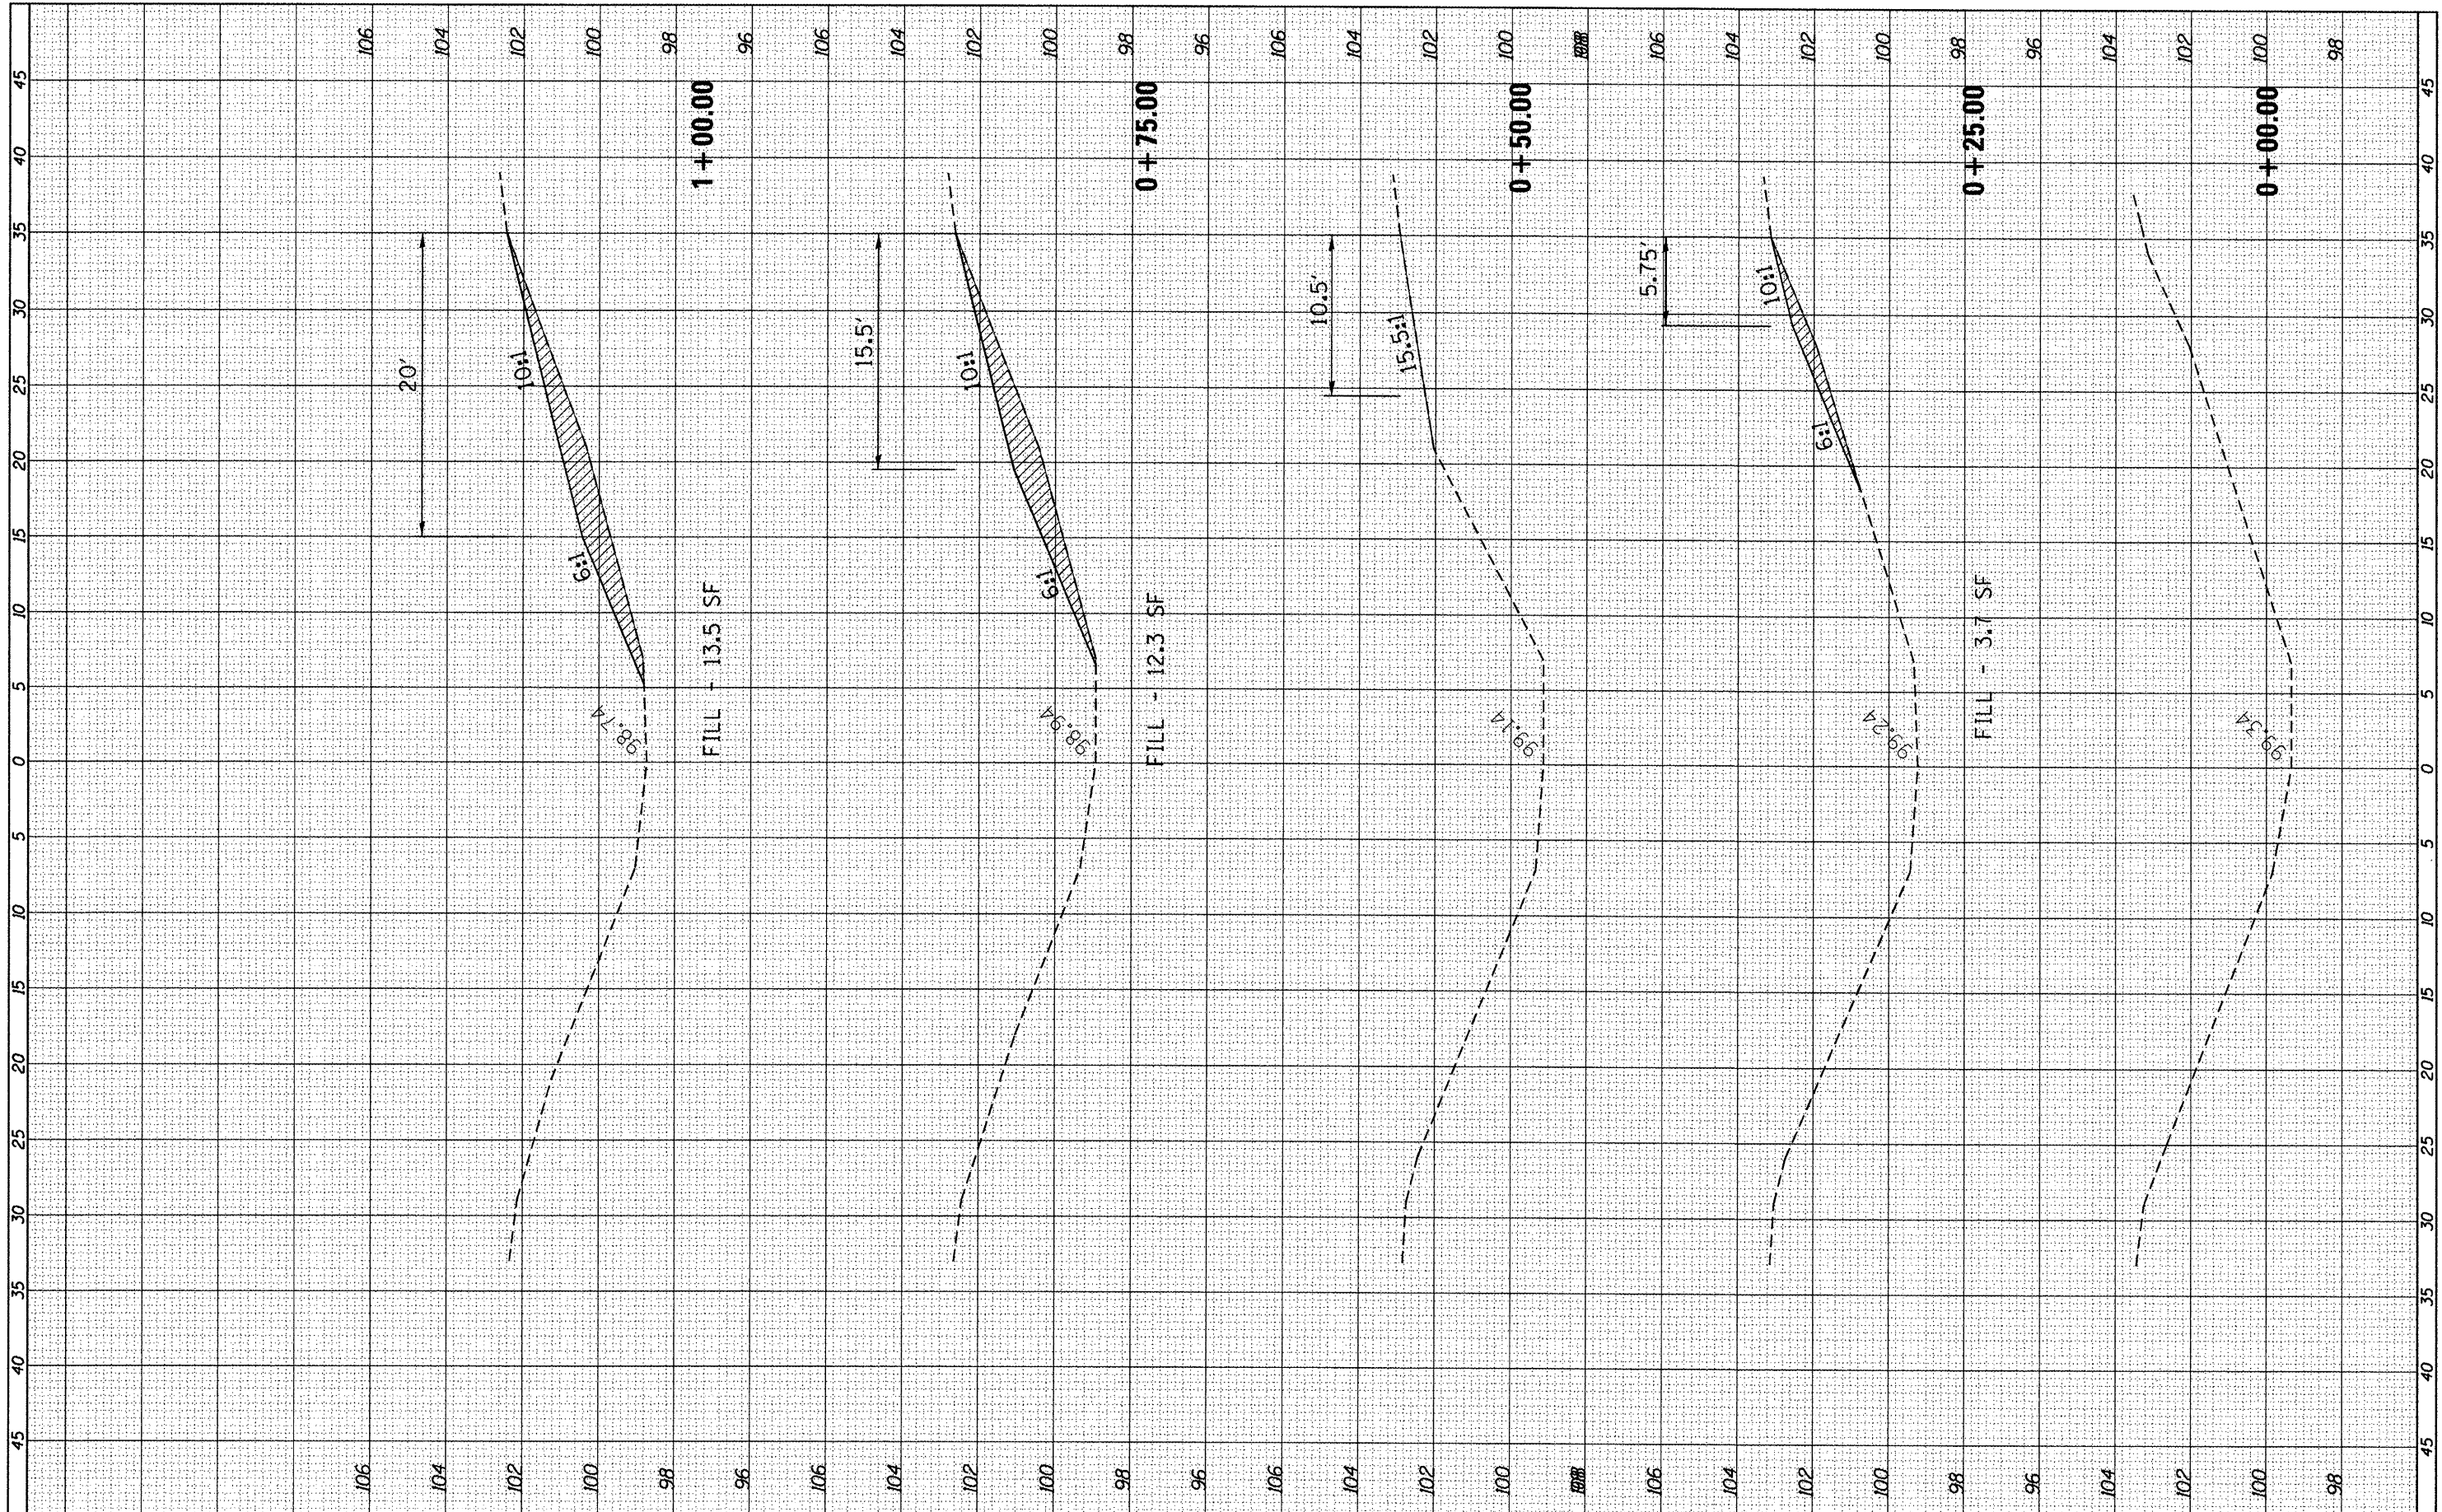

FILE NAME =	USER NAME = ferguson	DESIGNED -	REVISED -	STATE OF ILLINOIS DEPARTMENT OF TRANSPORTATION	CROSS-SECTIONS MEDIAN TRUSS MM 1.35	F.A.I. RTE.	SECTION	COUNTY	TOTAL SHEETS	SHEET NO.	
ci:\pwork\puidot\ferguson\0291012\036898	ht:\ac135.dgn	DRAWN -	REVISED -			180	D3 IMPACT ATT. 2012-1	BUREAU	53	14	
PLOT SCALE = 10.0000' / in.		CHECKED -	REVISED -			CONTRACT NO. 66898					
PLOT DATE = 3/29/2012		DATE -	REVISED -			ILLINOIS FED. AID PROJECT					