


FINAL SURVEY	DATE
NO. _____	_____
BY _____	_____
SURVEYED _____	_____
NOTE BOOK _____	_____
AREAS CHECKED _____	_____

ORIGINAL SURVEY	DATE
NO. _____	_____
BY _____	_____
SURVEYED _____	_____
NOTE BOOK _____	_____
AREAS CHECKED _____	_____

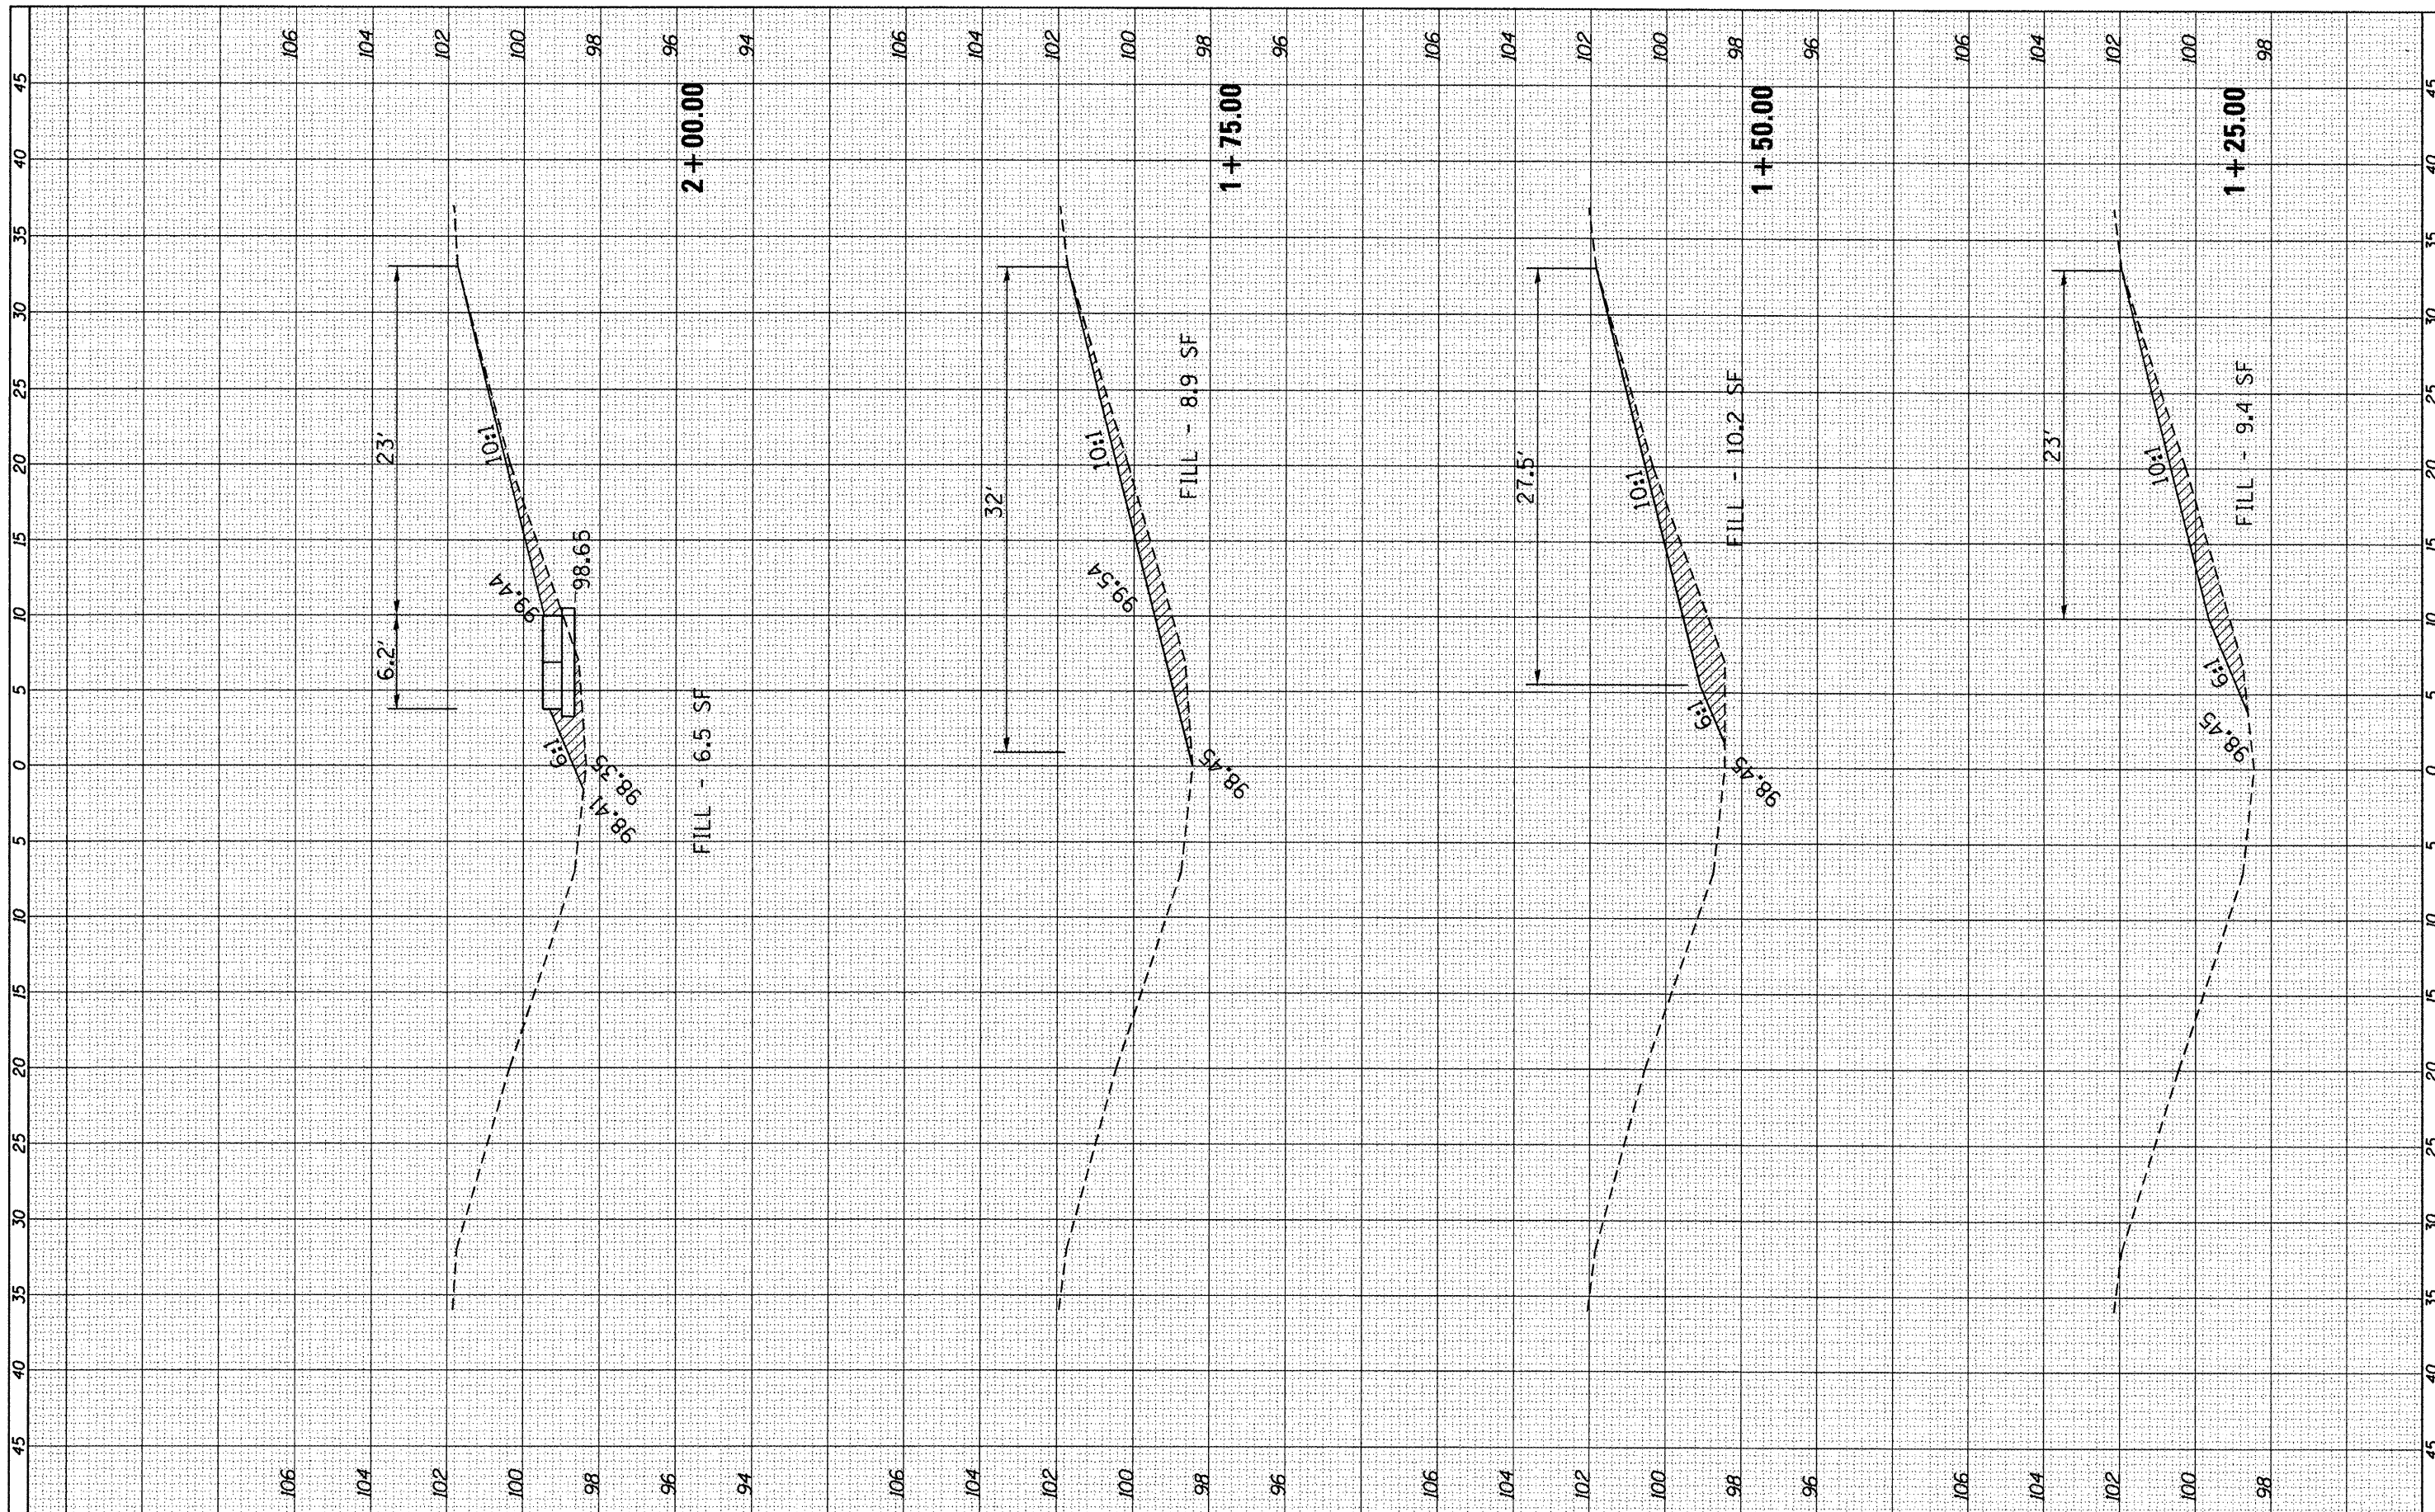

FILE NAME = c:\pwork\p\d01\ferguson\0291012\0366B98	USER NAME = fergusonae ht-xsc260.dgn	DESIGNED -	REVISED -
	PLOT SCALE = 10.0000' / in.	DRAWN -	REVISED -
	PLOT DATE = 3/29/2012	CHECKED -	REVISED -
		DATE -	REVISED -

**STATE OF ILLINOIS
DEPARTMENT OF TRANSPORTATION**

CROSS-SECTIONS MEDIAN PIER MM 2.60	
SCALE:	SHEET OF SHEETS STA. 1+25.00 TO STA. 2+00.00

F.A.I. RTE. 180	SECTION D3 IMPACT ATT. 2012-1	COUNTY	TOTAL SHEETS 53	SHEET NO. 25
ILLINOIS FED. AID PROJECT			CONTRACT NO. 66B98	