


FINISH SURVEY	SURVEYED	DATE
NOTE BOOK NO.	PLOTTED	
	TEMPLATE	
	AREAS CHECKED	

ORIGINAL SURVEY	SURVEYED	DATE
NOTE BOOK NO.	PLOTTED	
	TEMPLATE	
	AREAS CHECKED	

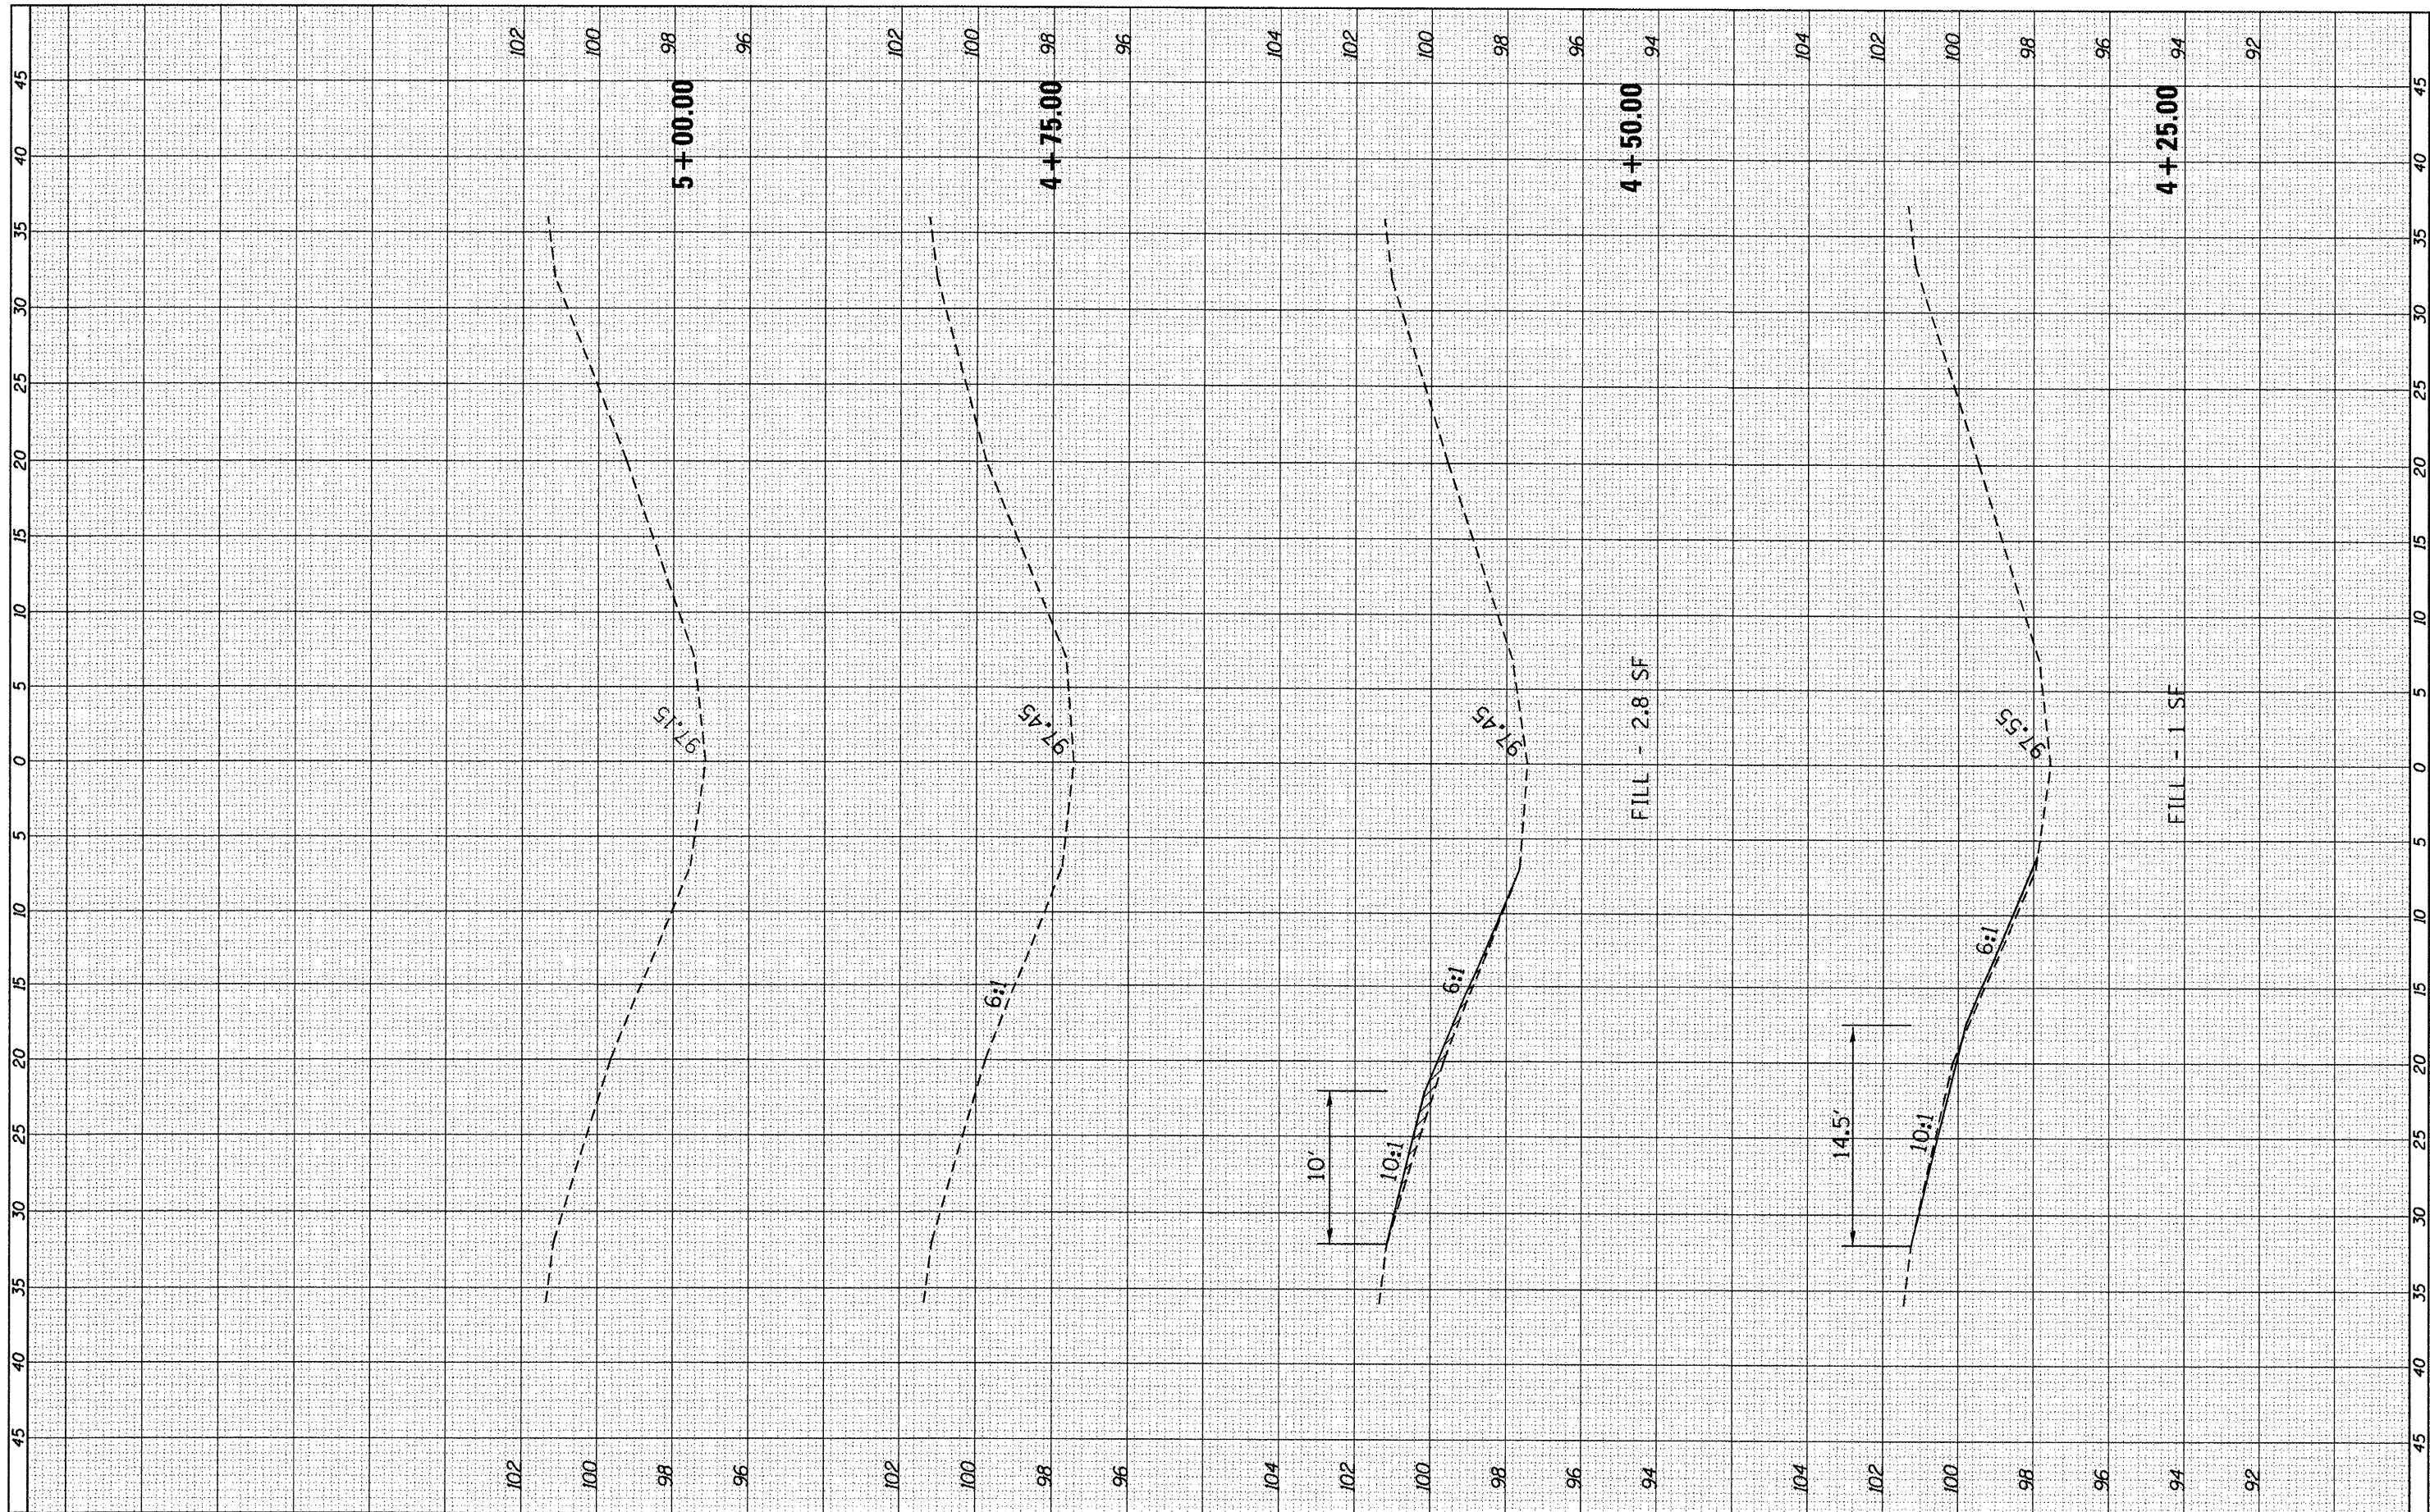

FILE NAME =
 c:\pwork\puidot\fergusonse\d0291012\0366898-
 t-xsc268.dgn

USER NAME = fergusonse
 DESIGNED -
 DRAWN -
 CHECKED -
 DATE -

REVISIONS
 REVISION NO. DATE
 1
 2
 3

STATE OF ILLINOIS
 DEPARTMENT OF TRANSPORTATION

CROSS-SECTIONS MEDIAN PIER MM 2.60

SCALE: SHEET OF SHEETS STA. 4+25.00 TO STA. 5+00.00

F.A.I. RTE.	SECTION	COUNTY	TOTAL SHEETS	SHEET NO.
180	D3 IMPACT ATT. 2012-1	BUREAU	53	28
			CONTRACT NO. 66898	
ILLINOIS FED. AID PROJECT				