


FINISH	SURVEYED	BY	DATE
SURVEY	PLOTTED		
NOTE BOOK	TEMPLATE		
NO.	AREAS CHECKED		

ORIGINAL	SURVEYED	BY	DATE
SURVEY	PLOTTED		
NOTE BOOK	TEMPLATE		
NO.	AREAS CHECKED		

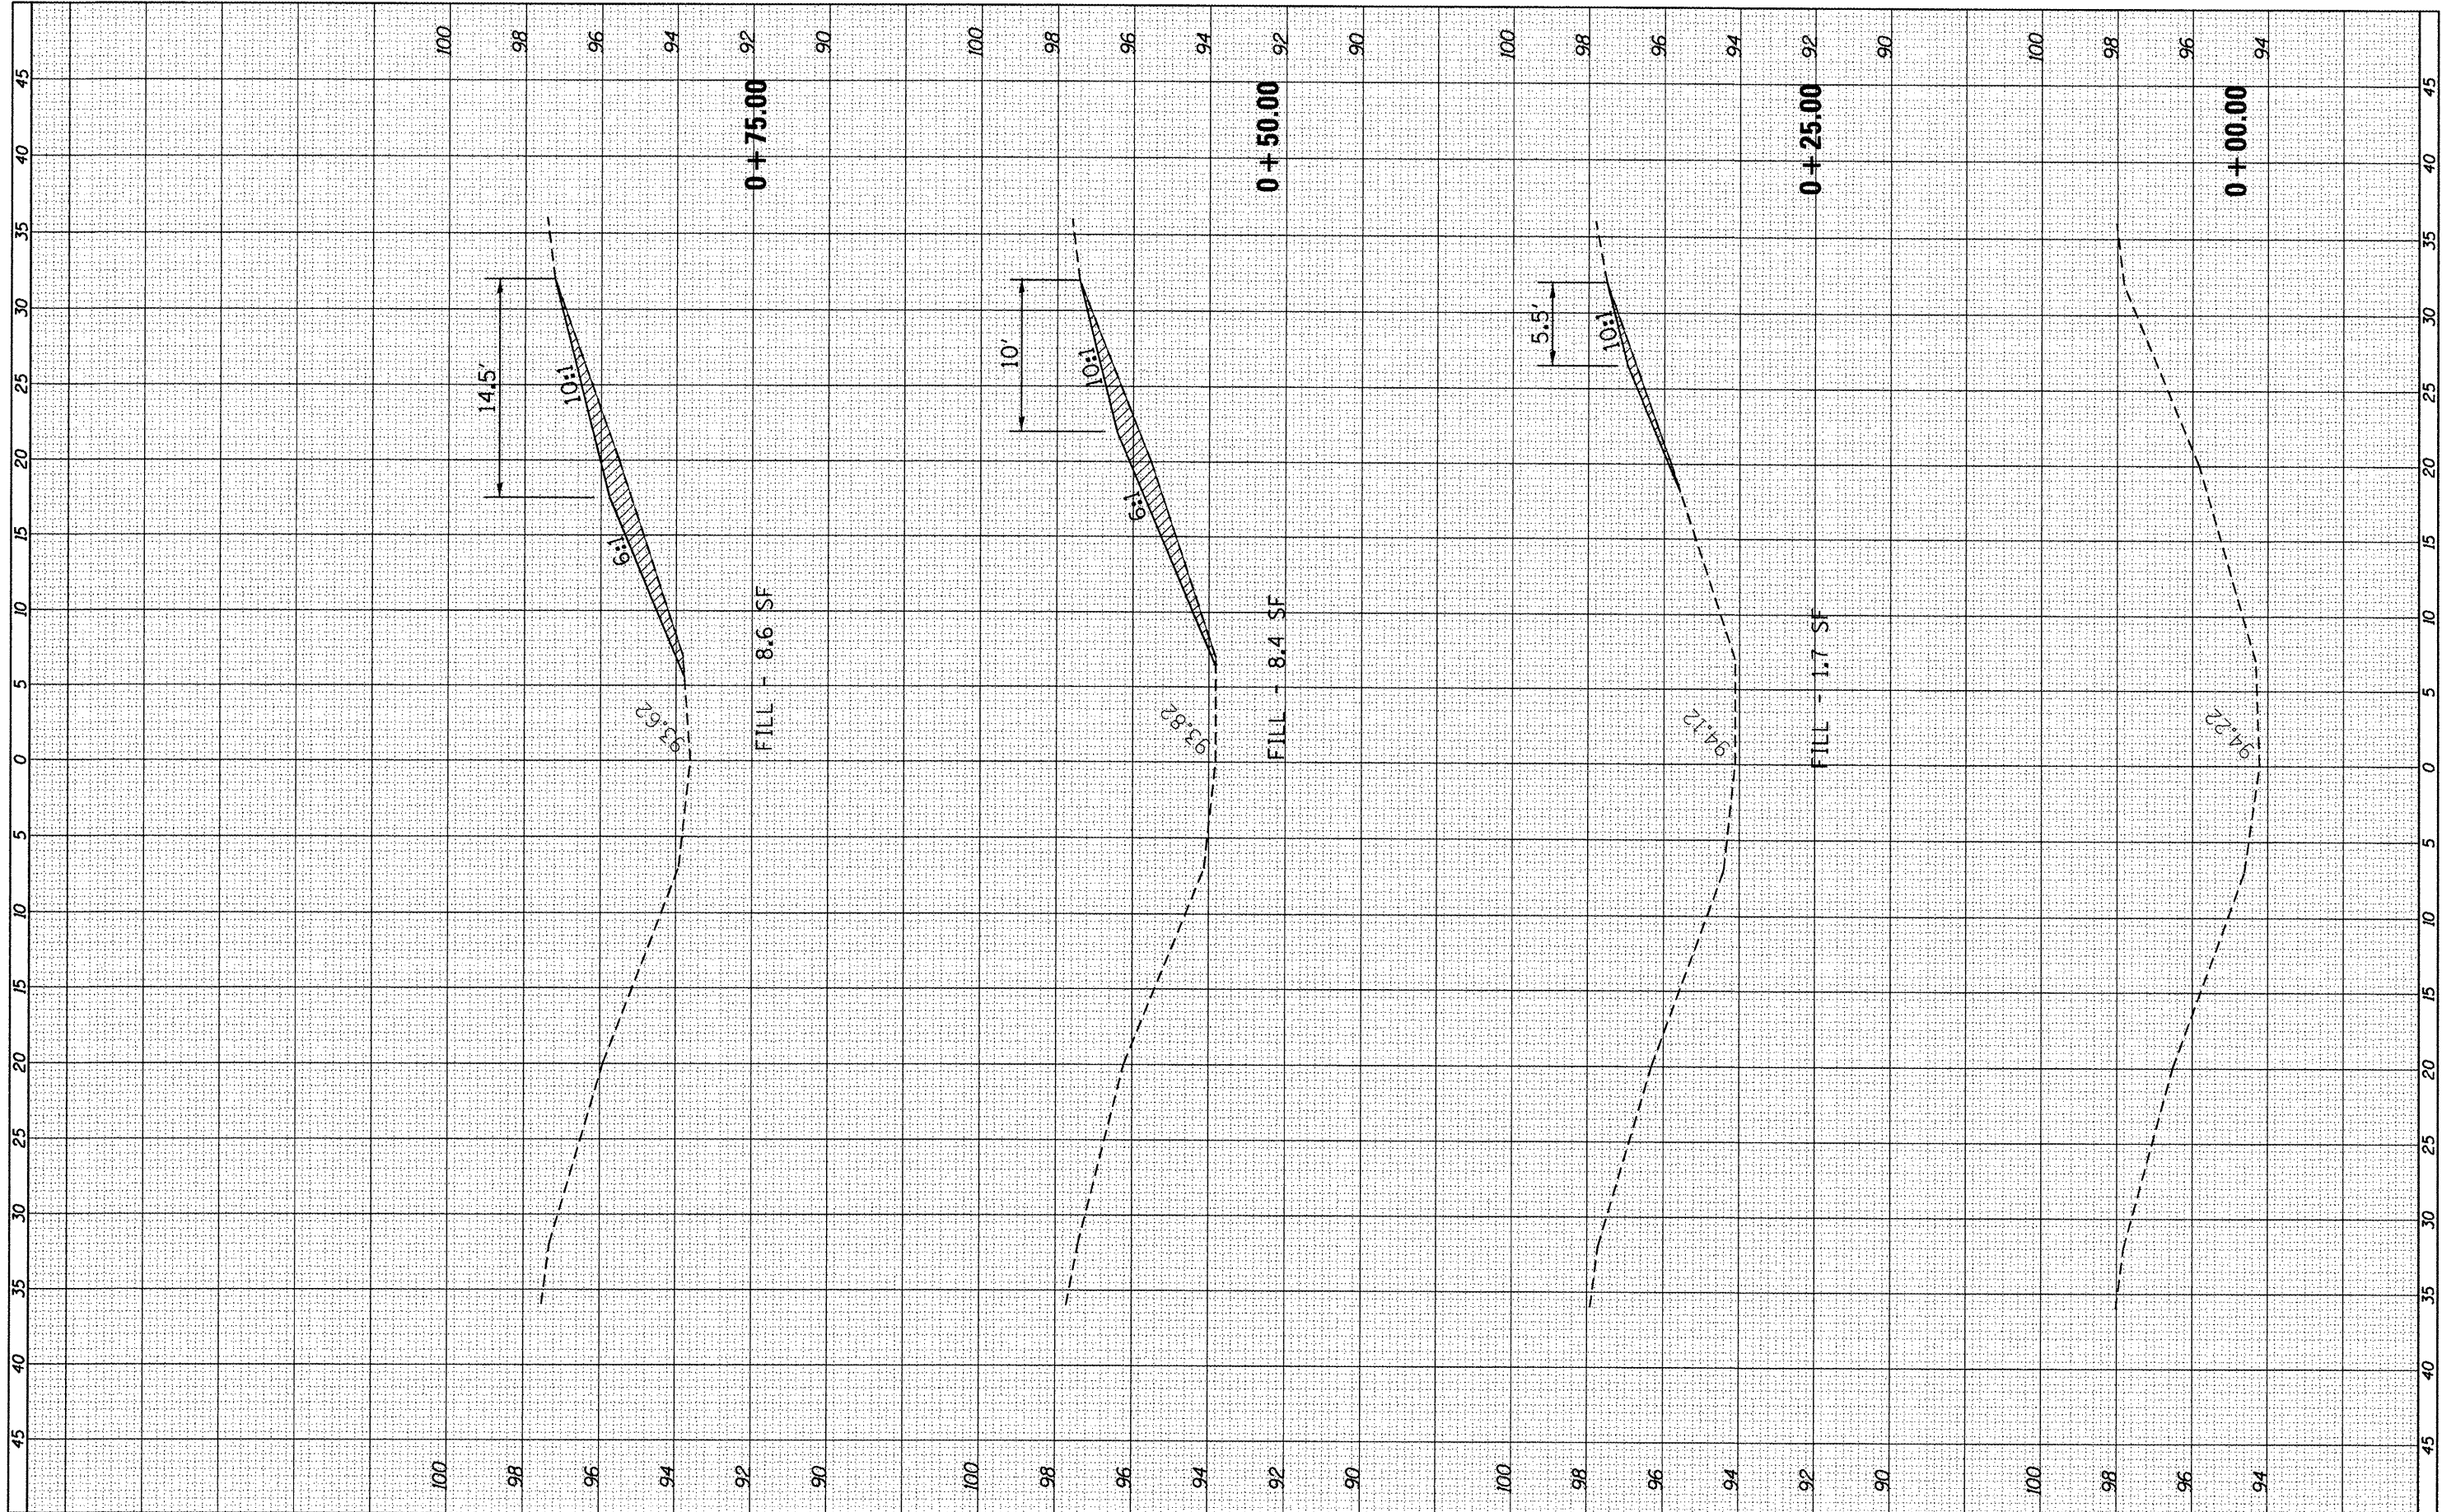

FILE NAME = c:\pwork\puidot\fergusoa\d0291012\036898-ht-xso535.dgn
 USER NAME = fergusoa
 PLOT SCALE = 10.0000' / in.
 PLOT DATE = 3/29/2012

DESIGNED -	REVISED -
DRAWN -	REVISED -
CHECKED -	REVISED -
DATE -	REVISED -

**STATE OF ILLINOIS
DEPARTMENT OF TRANSPORTATION**

CROSS-SECTIONS MEDIAN PIER MM 5.35

SCALE: SHEET OF SHEETS STA. +00.00 TO STA. +75.00

F.A.I. RTE.	SECTION	COUNTY	TOTAL SHEETS	SHEET NO.
180	D3 IMPACT ATT. 2012-1	BUREAU	53	29
			CONTRACT NO. 66B98	
ILLINOIS FED. AID PROJECT				