


FINAL SURVEY NO.	SURVEYED	BY	DATE
	PLOTTED		
	TEMPLATE		
	AREAS CHECKED		

ORIGINAL SURVEY NO.	SURVEYED	BY	DATE
	PLOTTED		
	TEMPLATE		
	AREAS CHECKED		

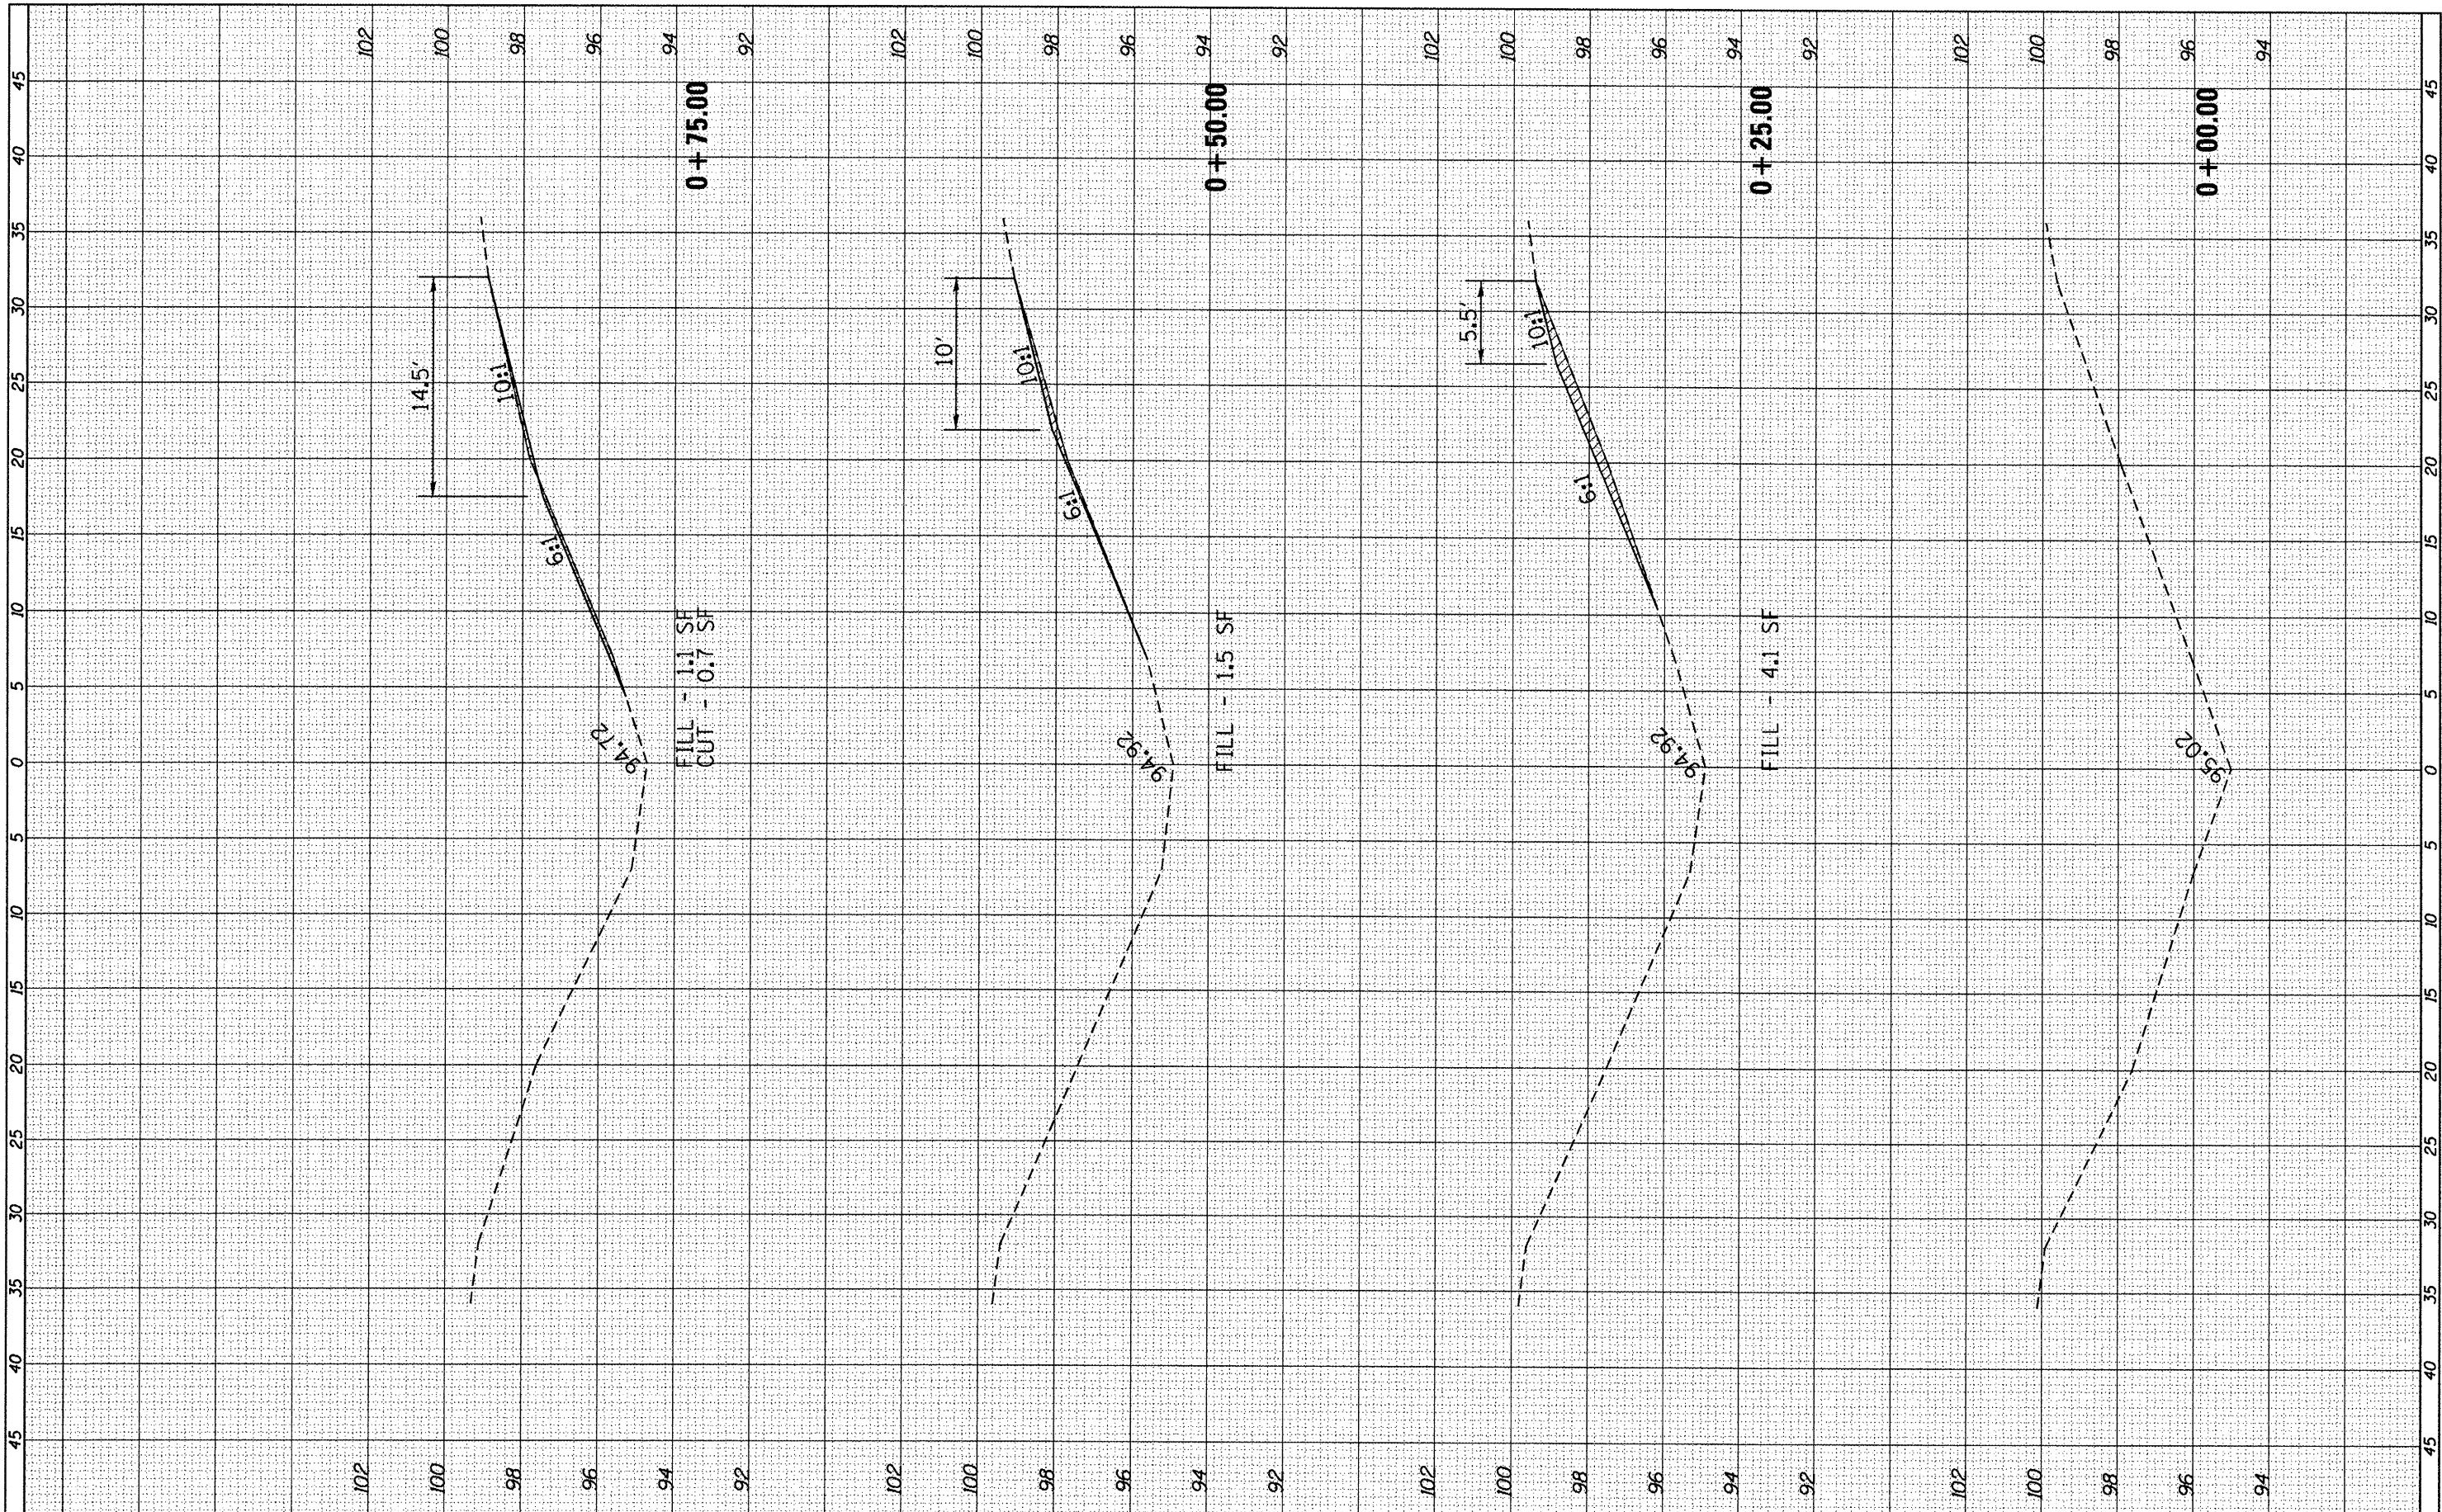

FILE NAME =	USER NAME = fergusonse	DESIGNED -	REVISED -
c:\pwwork\pwwork\fergusonse\d0291012\0366898	ht-xsc93.dgn	DRAWN -	REVISED -
	PLOT SCALE = 18.0000' / 1"	CHECKED -	REVISED -
	PLOT DATE = 3/29/2012	DATE -	REVISED -

**STATE OF ILLINOIS
DEPARTMENT OF TRANSPORTATION**

CROSS-SECTIONS MEDIAN PIER MM 9.3				
SCALE:	SHEET	OF	SHEETS	STA. +00.00 TO STA. +75.00

F.A.I. RTE.	SECTION	COUNTY	TOTAL SHEETS	SHEET NO.
180	D3 IMPACT ATT. 2012-1	BUREAU	53	39
ILLINOIS FED. AID PROJECT			CONTRACT NO. 66B98	