


FINAL SURVEY	SURVEYED	DATE
NOTE BOOK NO.	PLOTTED	DATE
	AREAS CHECKED	

ORIGINAL SURVEY	SURVEYED	DATE
NOTE BOOK NO.	PLOTTED	DATE
	AREAS CHECKED	

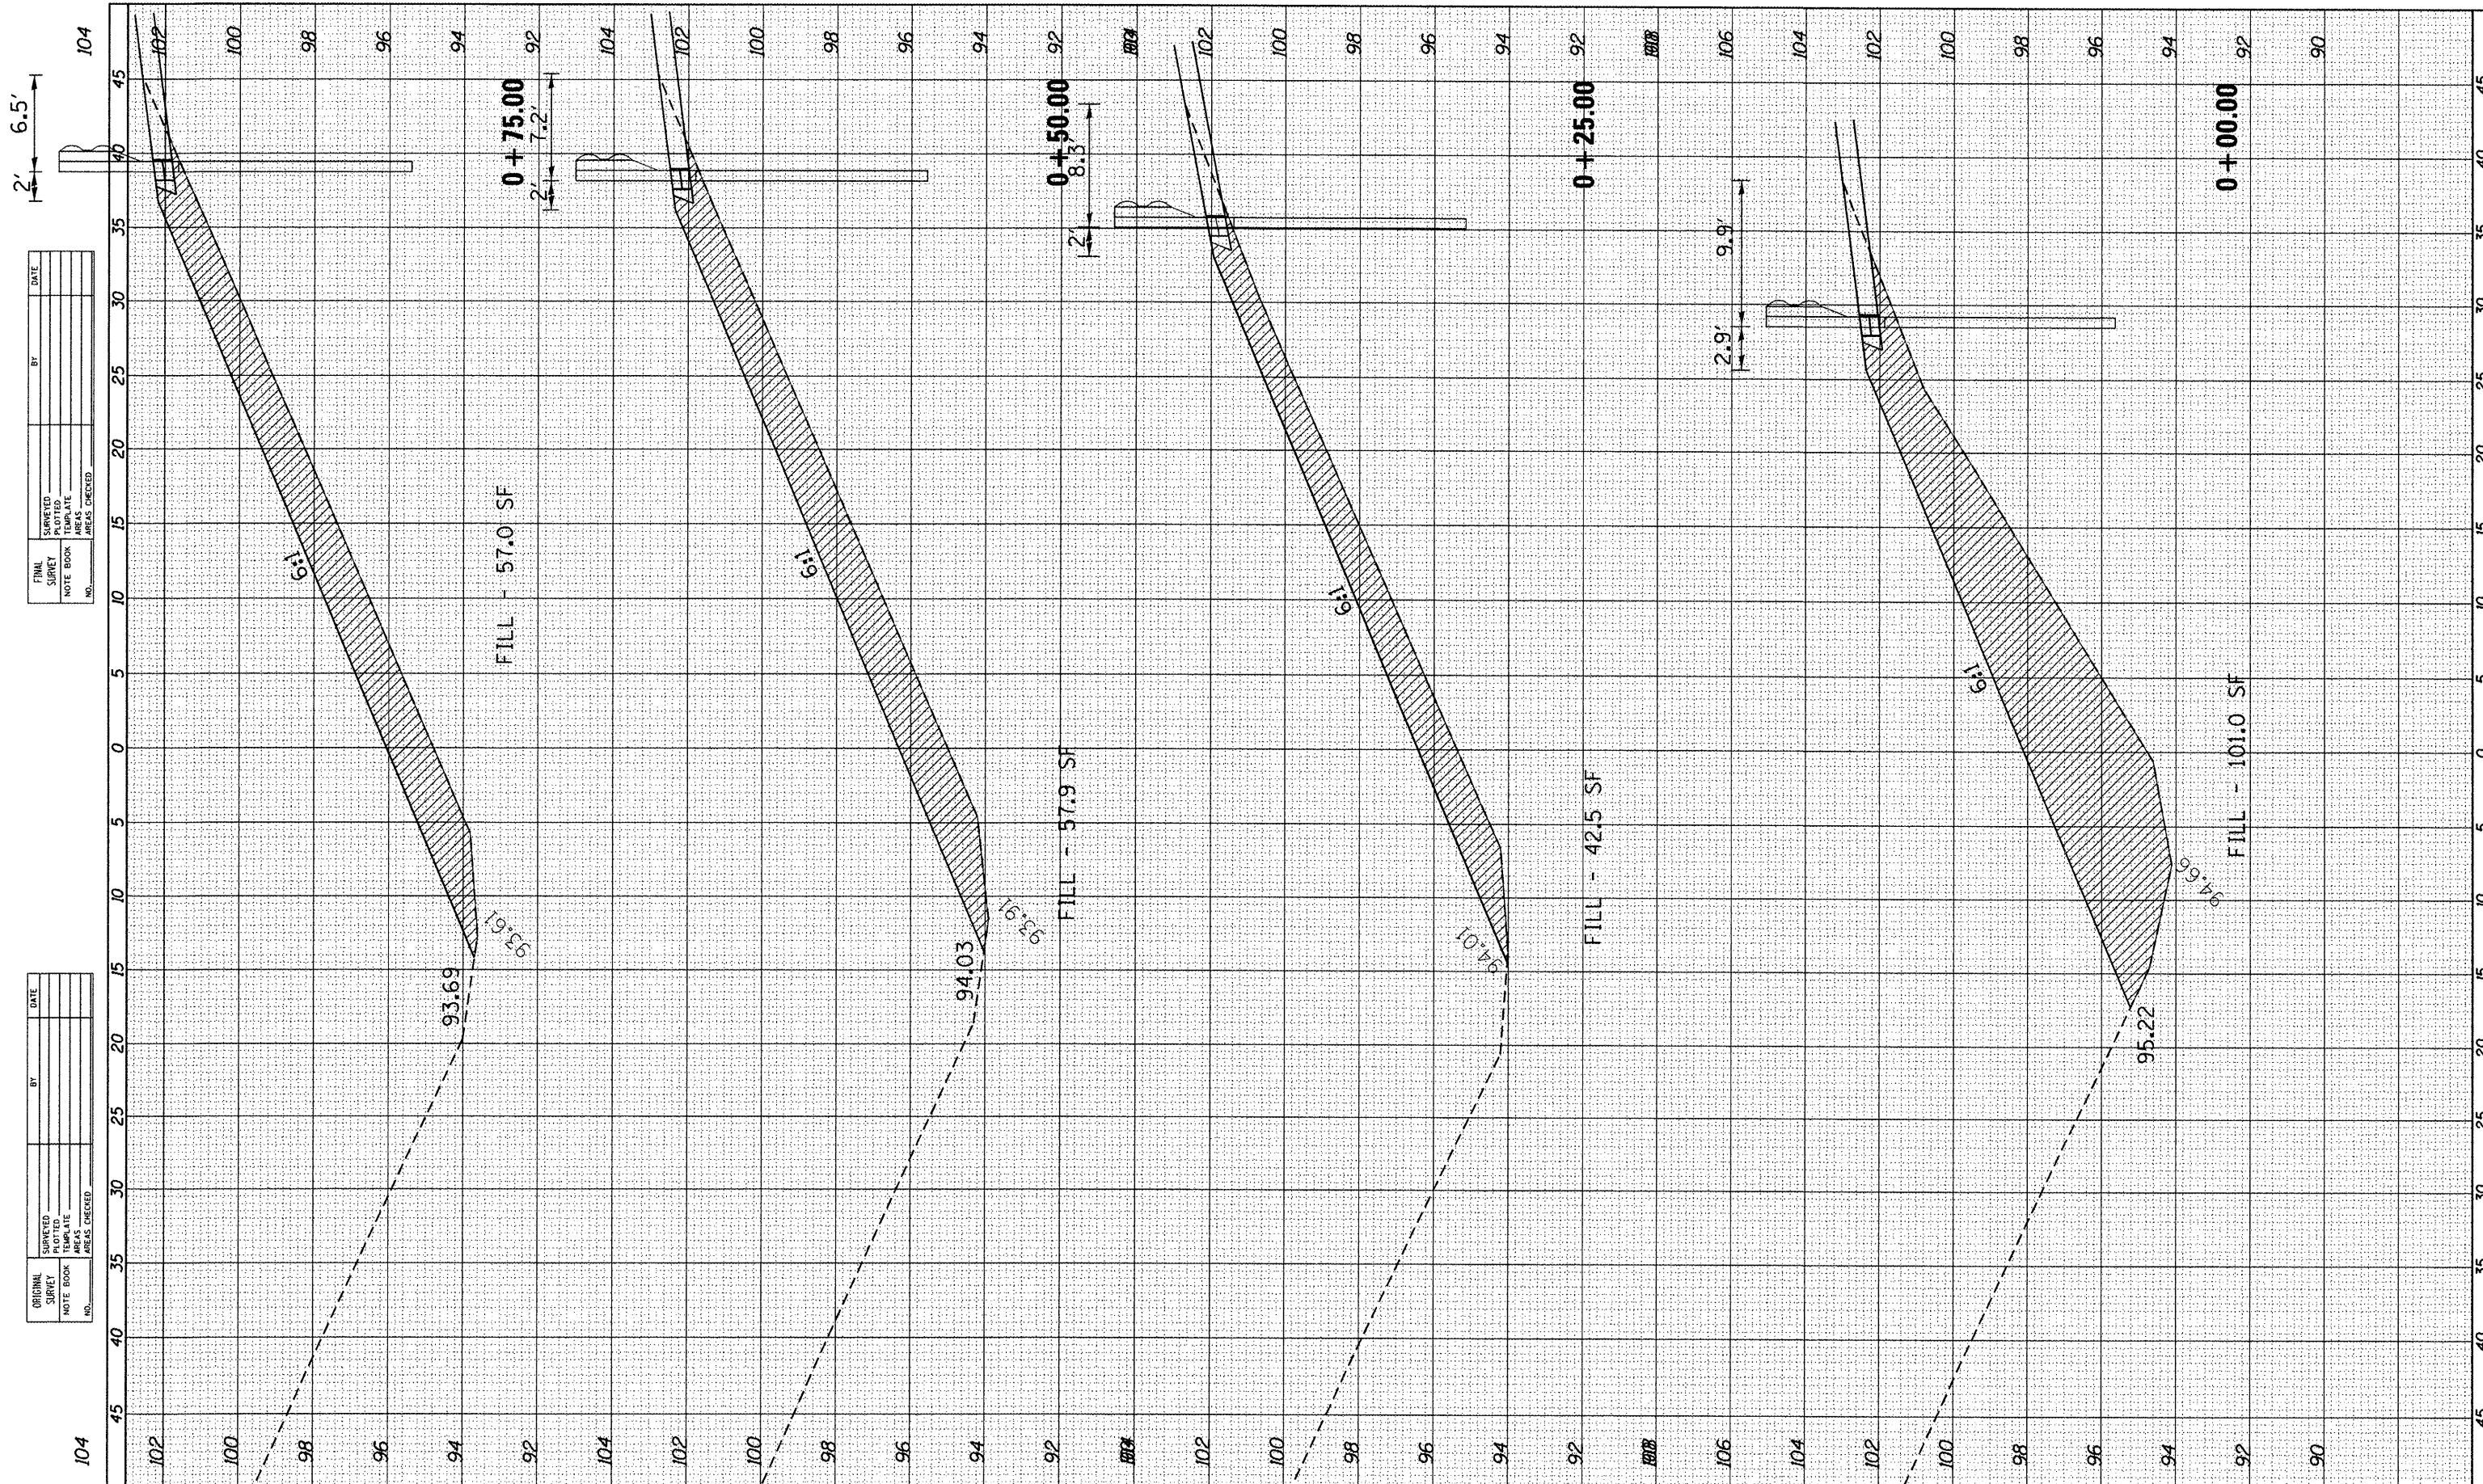

FILE NAME = c:\pwork\p1dot1\ferguson\0291012\0366898
 USER NAME = ferguson
 DESIGNED -
 DRAWN -
 CHECKED -
 DATE -
 PLOT SCALE = 10.0000' / in.
 PLOT DATE = 3/29/2012

REVISIONS
 REVISED -
 REVISED -
 REVISED -
 REVISED -

STATE OF ILLINOIS
 DEPARTMENT OF TRANSPORTATION

CROSS-SECTIONS MEDIAN TRUSS MM 9.64
 SCALE: SHEET OF SHEETS STA. +00.00 TO STA. +75.00

F.A.I. RTE.	SECTION	COUNTY	TOTAL SHEETS	SHEET NO.
180	D3 IMPACT ATT. 2012-1	BUREAU	53	44
ILLINOIS FED. AID PROJECT			CONTRACT NO. 66B98	