


FINAL SURVEY	SURVEYED	BY	DATE
SURVEY	PLOTTED		
NOTE BOOK	TEMPLATE		
NO.	AREAS CHECKED		

ORIGINAL SURVEY	SURVEYED	BY	DATE
SURVEY	PLOTTED		
NOTE BOOK	TEMPLATE		
NO.	AREAS CHECKED		

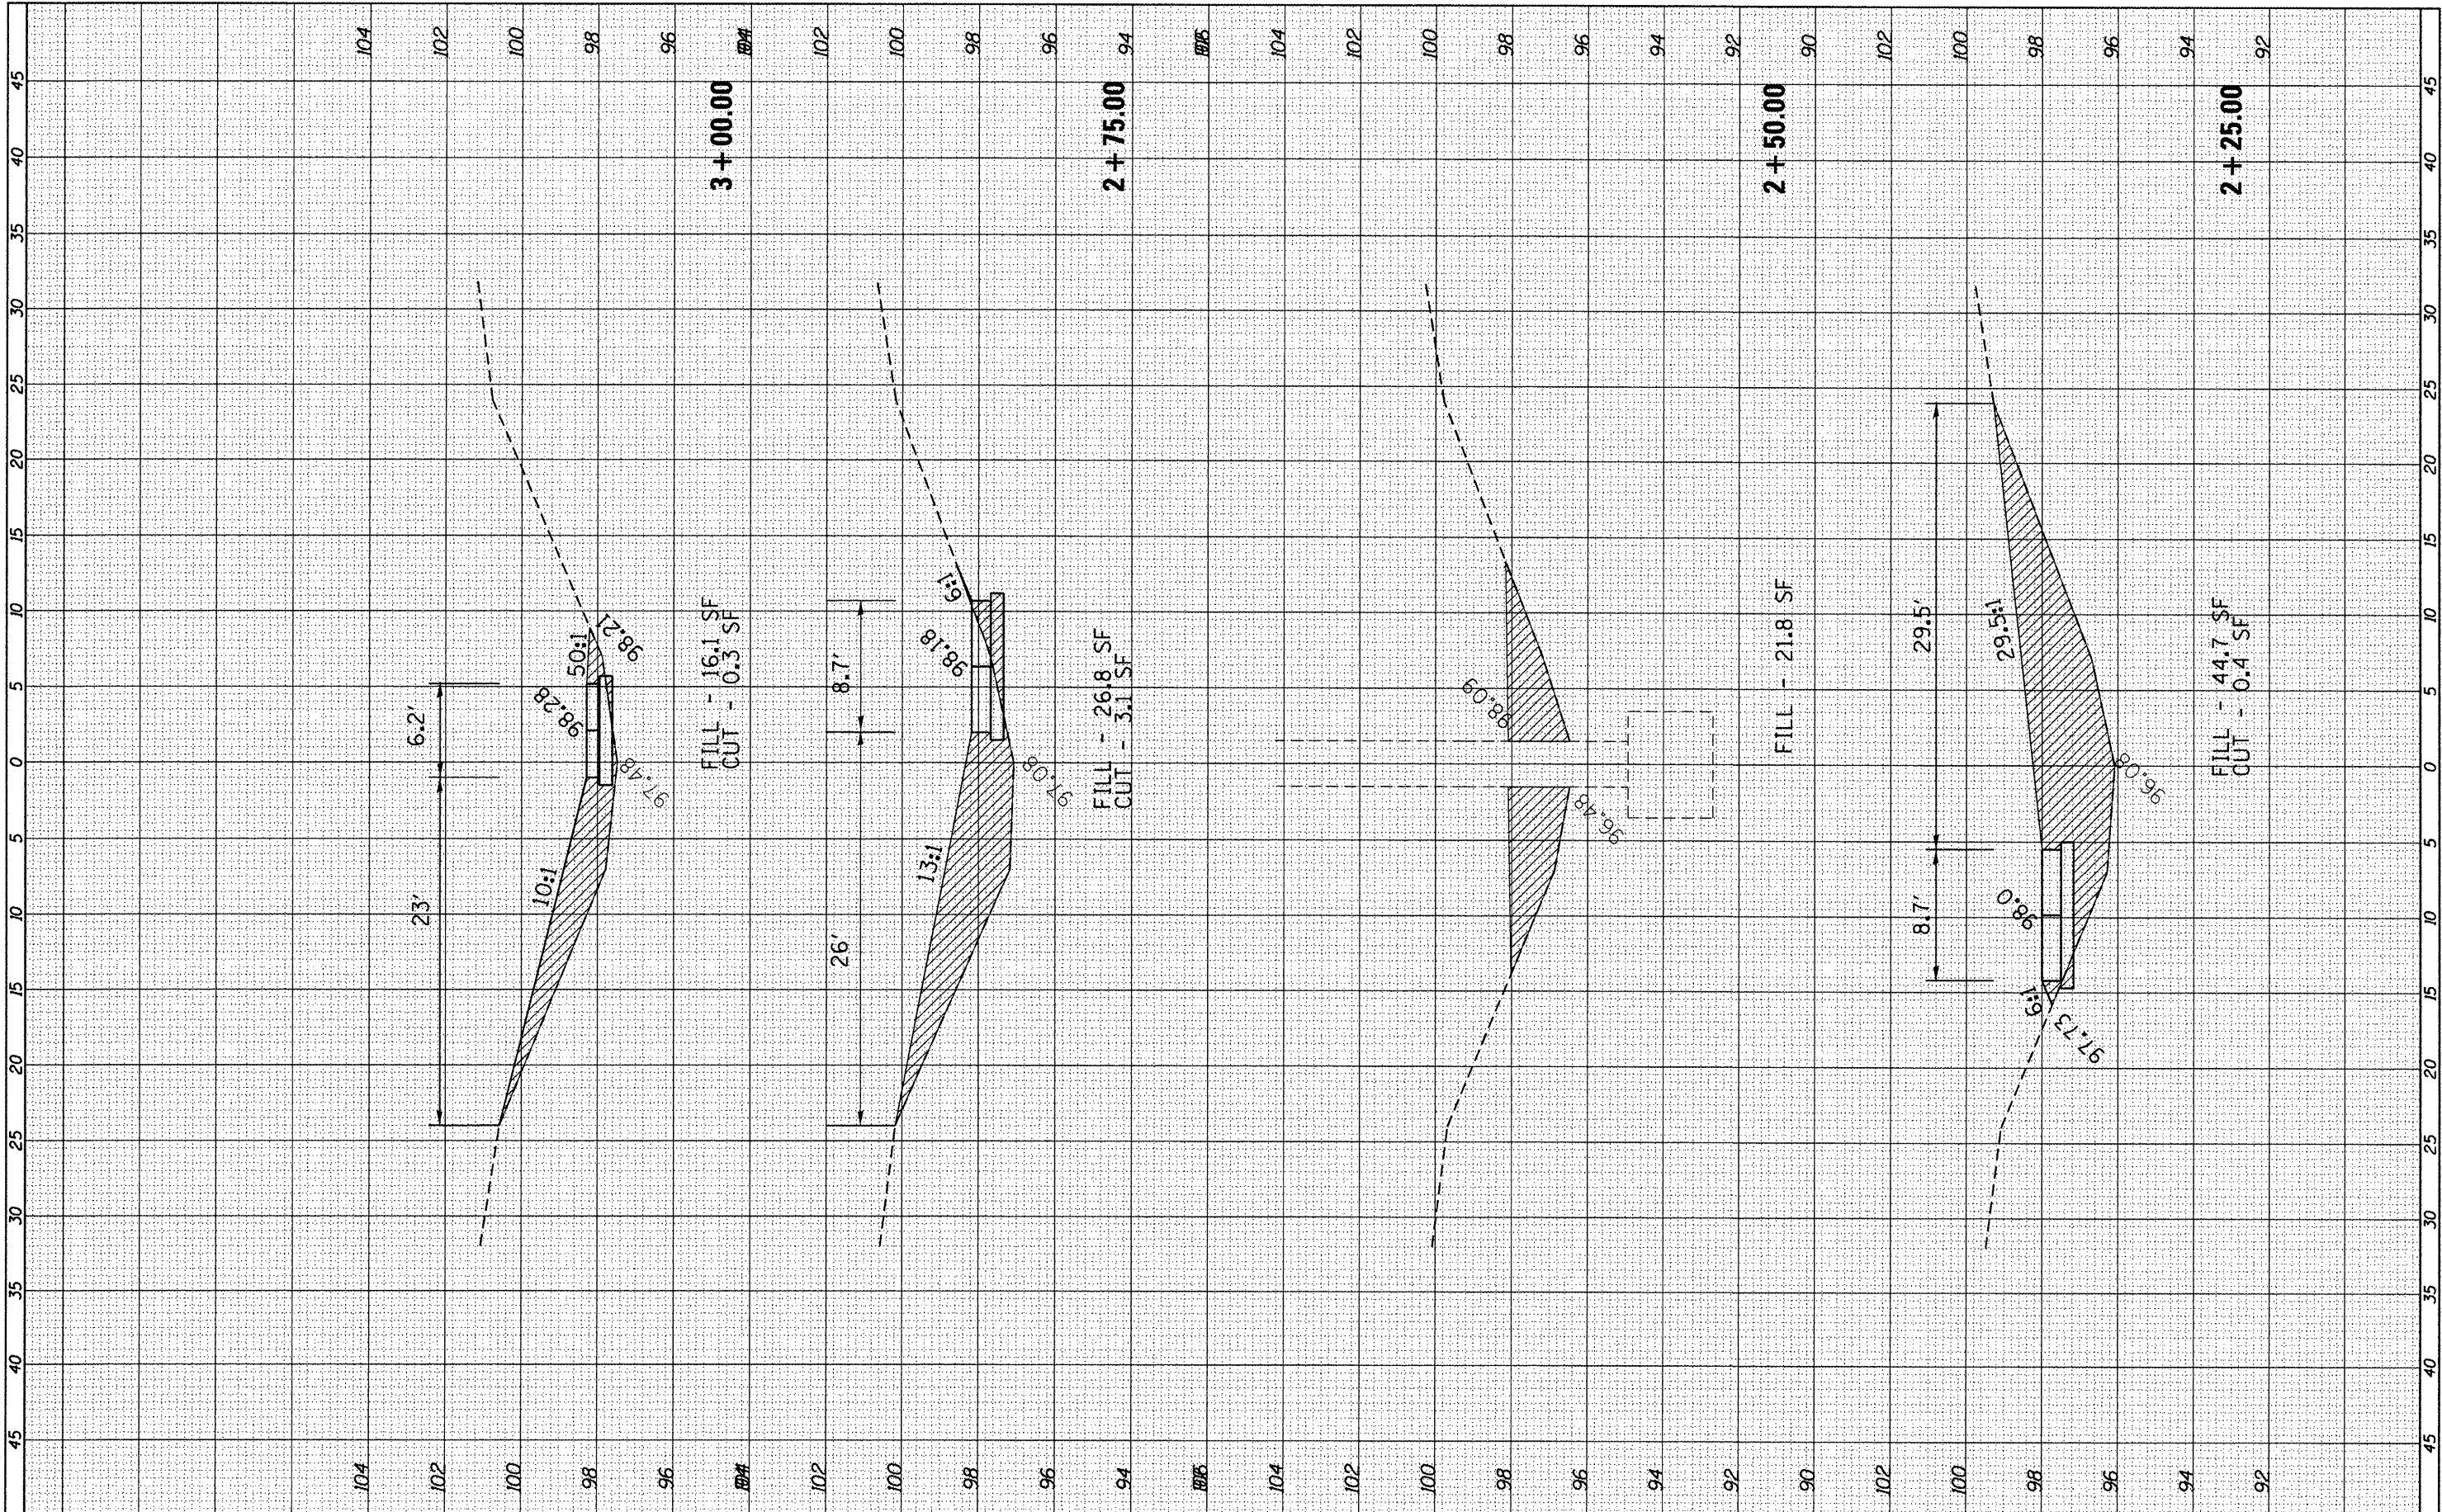

FILE NAME = c:\pwork\pwidth\fergusonse\d0291012\0366898-ht-ssc1140.dgn
 USER NAME = fergusonse
 PLOT SCALE = 10.0000 / in.
 PLOT DATE = 3/29/2012

DESIGNED -	REVISED -
DRAWN -	REVISED -
CHECKED -	REVISED -
DATE -	REVISED -

**STATE OF ILLINOIS
 DEPARTMENT OF TRANSPORTATION**

CROSS-SECTIONS MEDIAN TRUSS MM 11.40
 SCALE: SHEET OF SHEETS STA. 2+25.00 TO STA. 3+00.00

F.A.I. RTE. 180	SECTION D3 IMPACT ATT. 2012-1	COUNTY BUREAU	TOTAL SHEETS 53	SHEET NO. 51
ILLINOIS FED. AID PROJECT			CONTRACT NO. 66B98	