


FINAL SURVEY	SURVEYED	BY	DATE
NOTE BOOK NO.	PLOTTED		
	TEMPLATE		
	AREAS CHECKED		

ORIGINAL SURVEY	SURVEYED	BY	DATE
NOTE BOOK NO.	PLOTTED		
	TEMPLATE		
	AREAS CHECKED		

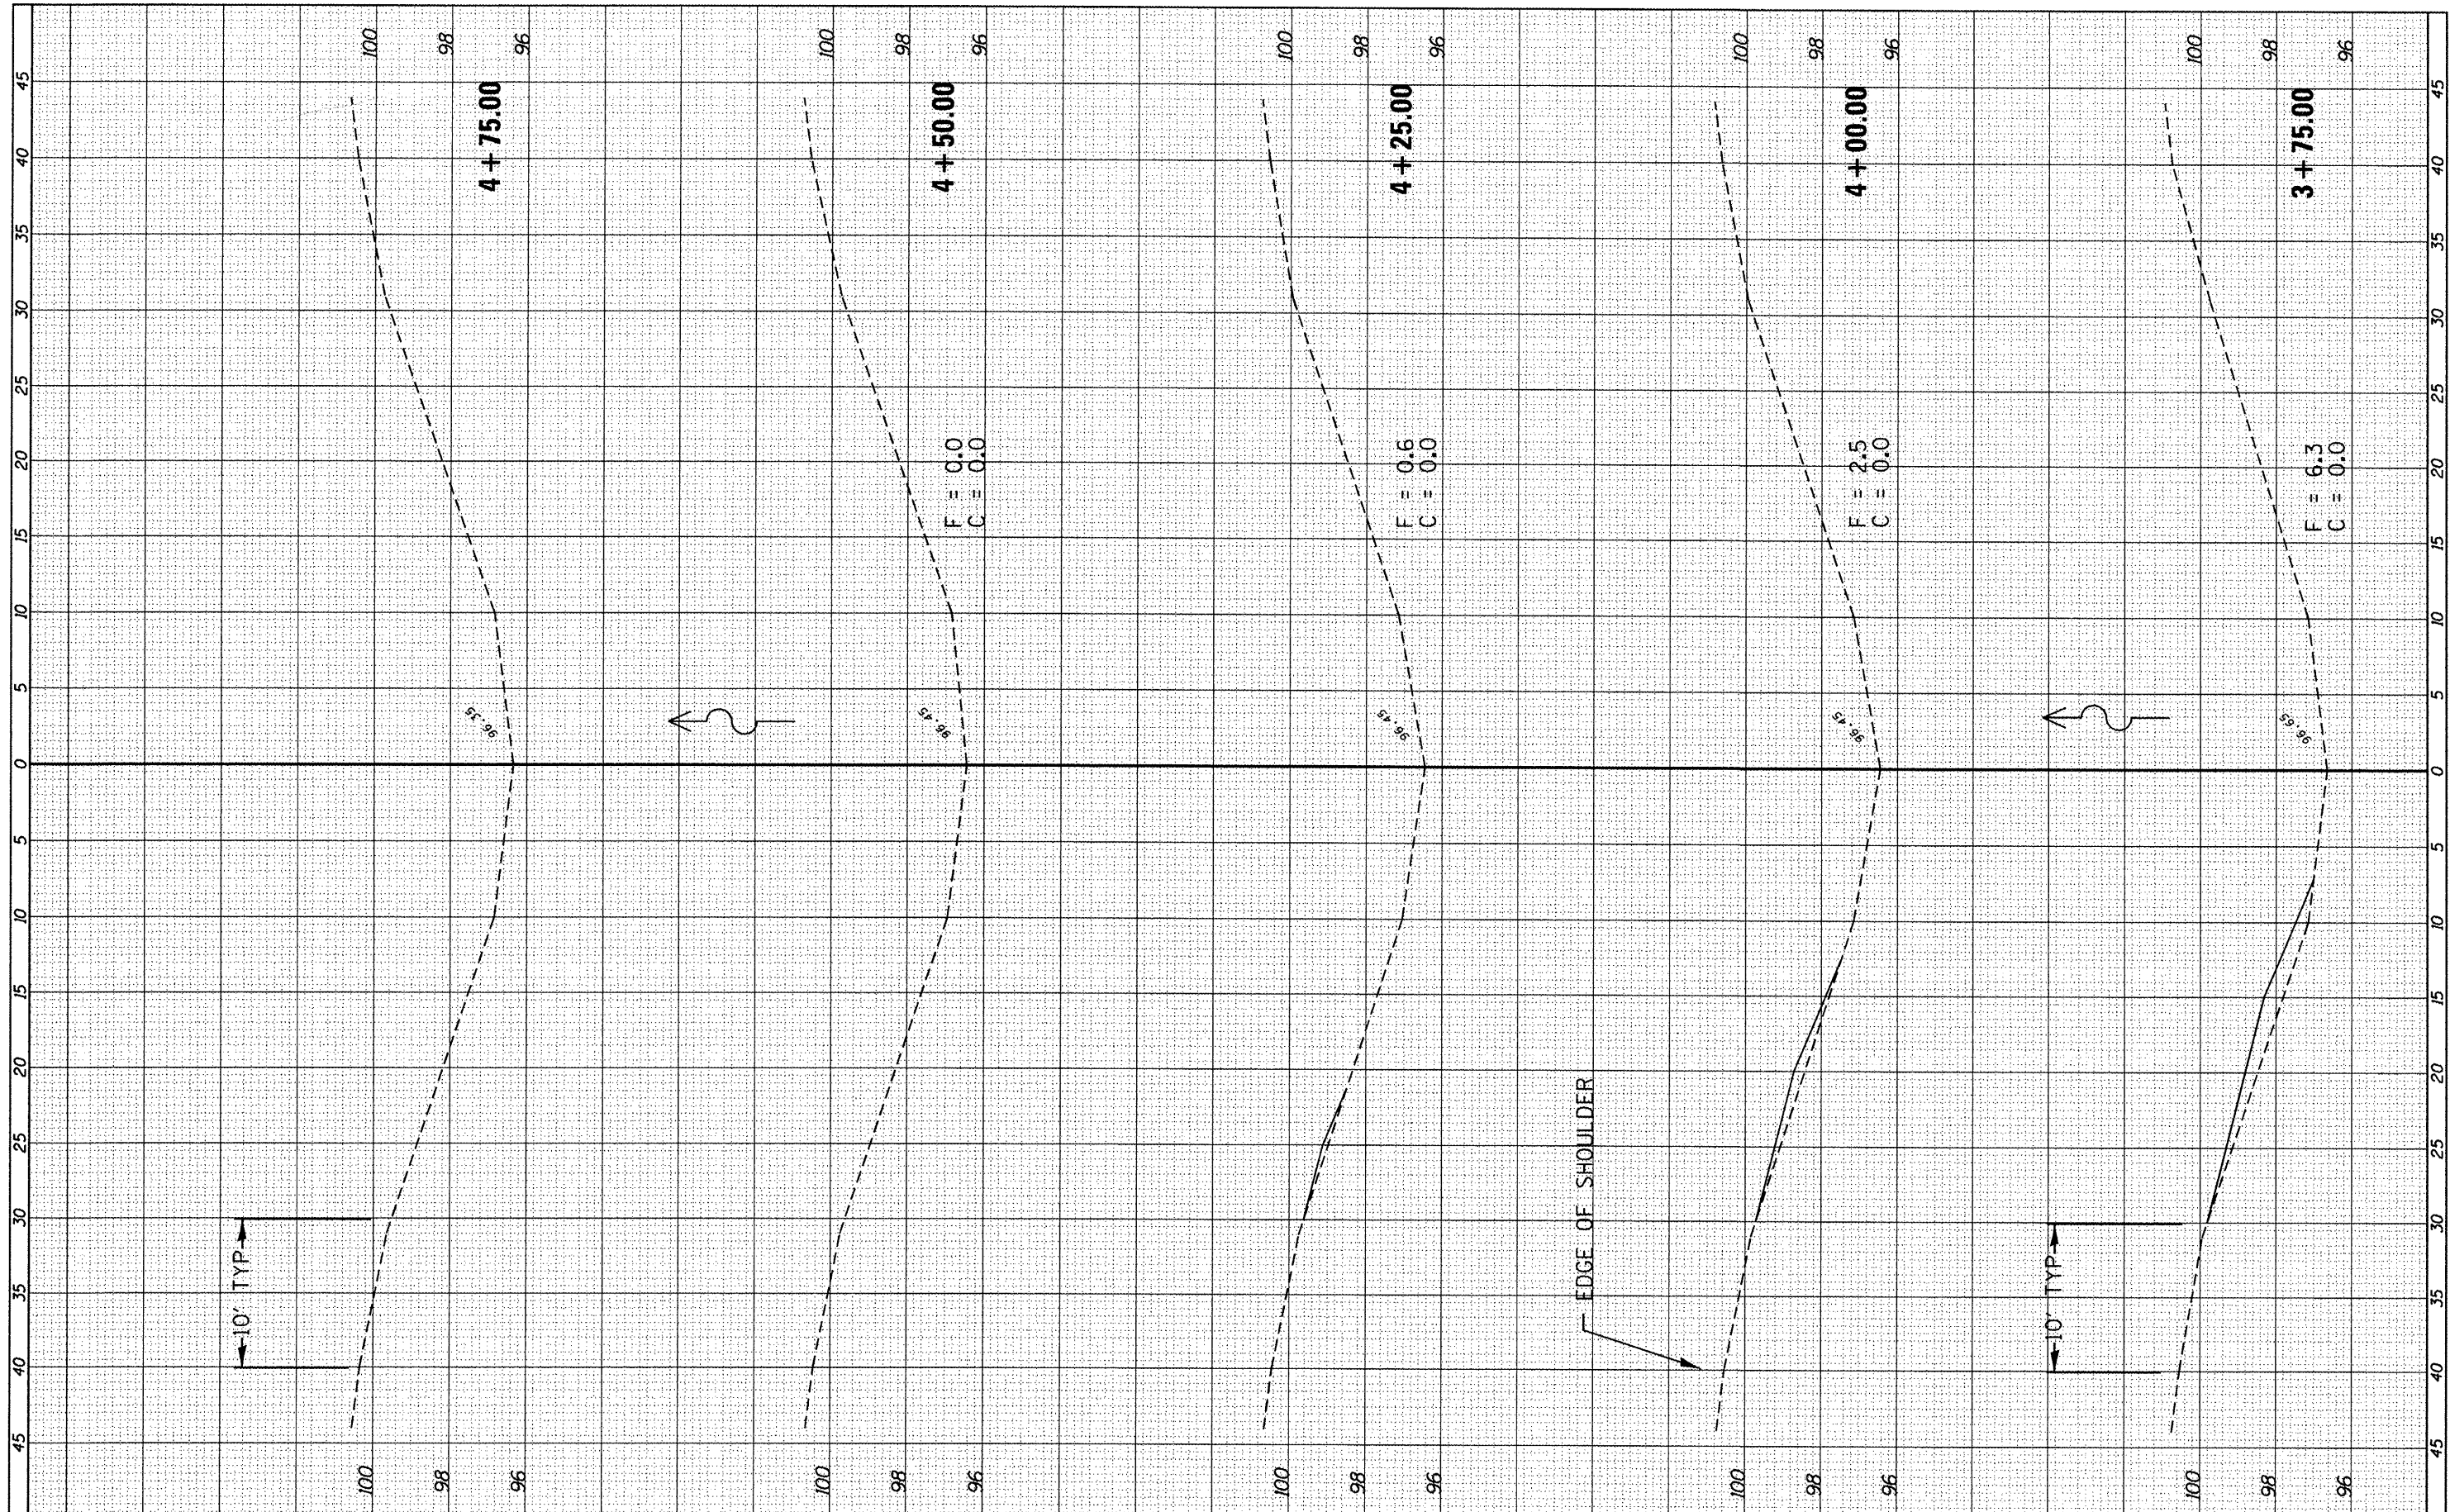

FILE NAME =	USER NAME = quigleyml	DESIGNED -	REVISED -
c:\pwwork\pwwork\quigleyml\d0294440\0366C01-sh	xsst-MP 188.5.dgn	DRAWN -	REVISED -
PLOT SCALE = 10.0000' / 1"	CHECKED -	REVISED -	REVISED -
PLOT DATE = 3/30/2012	DATE -	REVISED -	REVISED -

**STATE OF ILLINOIS
DEPARTMENT OF TRANSPORTATION**

SN 053-0119 MP 188.5

SCALE: SHEET OF SHEETS STA. 3+75.00 TO STA. 4+75.00

F.A.I. RTE.	SECTION	COUNTY	TOTAL SHEETS	SHEET NO.
55	D3 IMPACT ATT. 2012-3		96	32
LIVINGSTON-GRUNDY			CONTRACT NO. 66C01	
ILLINOIS FED. AID PROJECT				