


| | | | |
|---------------|---------------|----|------|
| FINAL SURVEY | SURVEYED | BY | DATE |
| NOTE BOOK NO. | PLOTTED | | |
| | SCALE | | |
| | AREAS CHECKED | | |

| | | | |
|-----------------|---------------|----|------|
| ORIGINAL SURVEY | SURVEYED | BY | DATE |
| NOTE BOOK NO. | PLOTTED | | |
| | SCALE | | |
| | AREAS CHECKED | | |

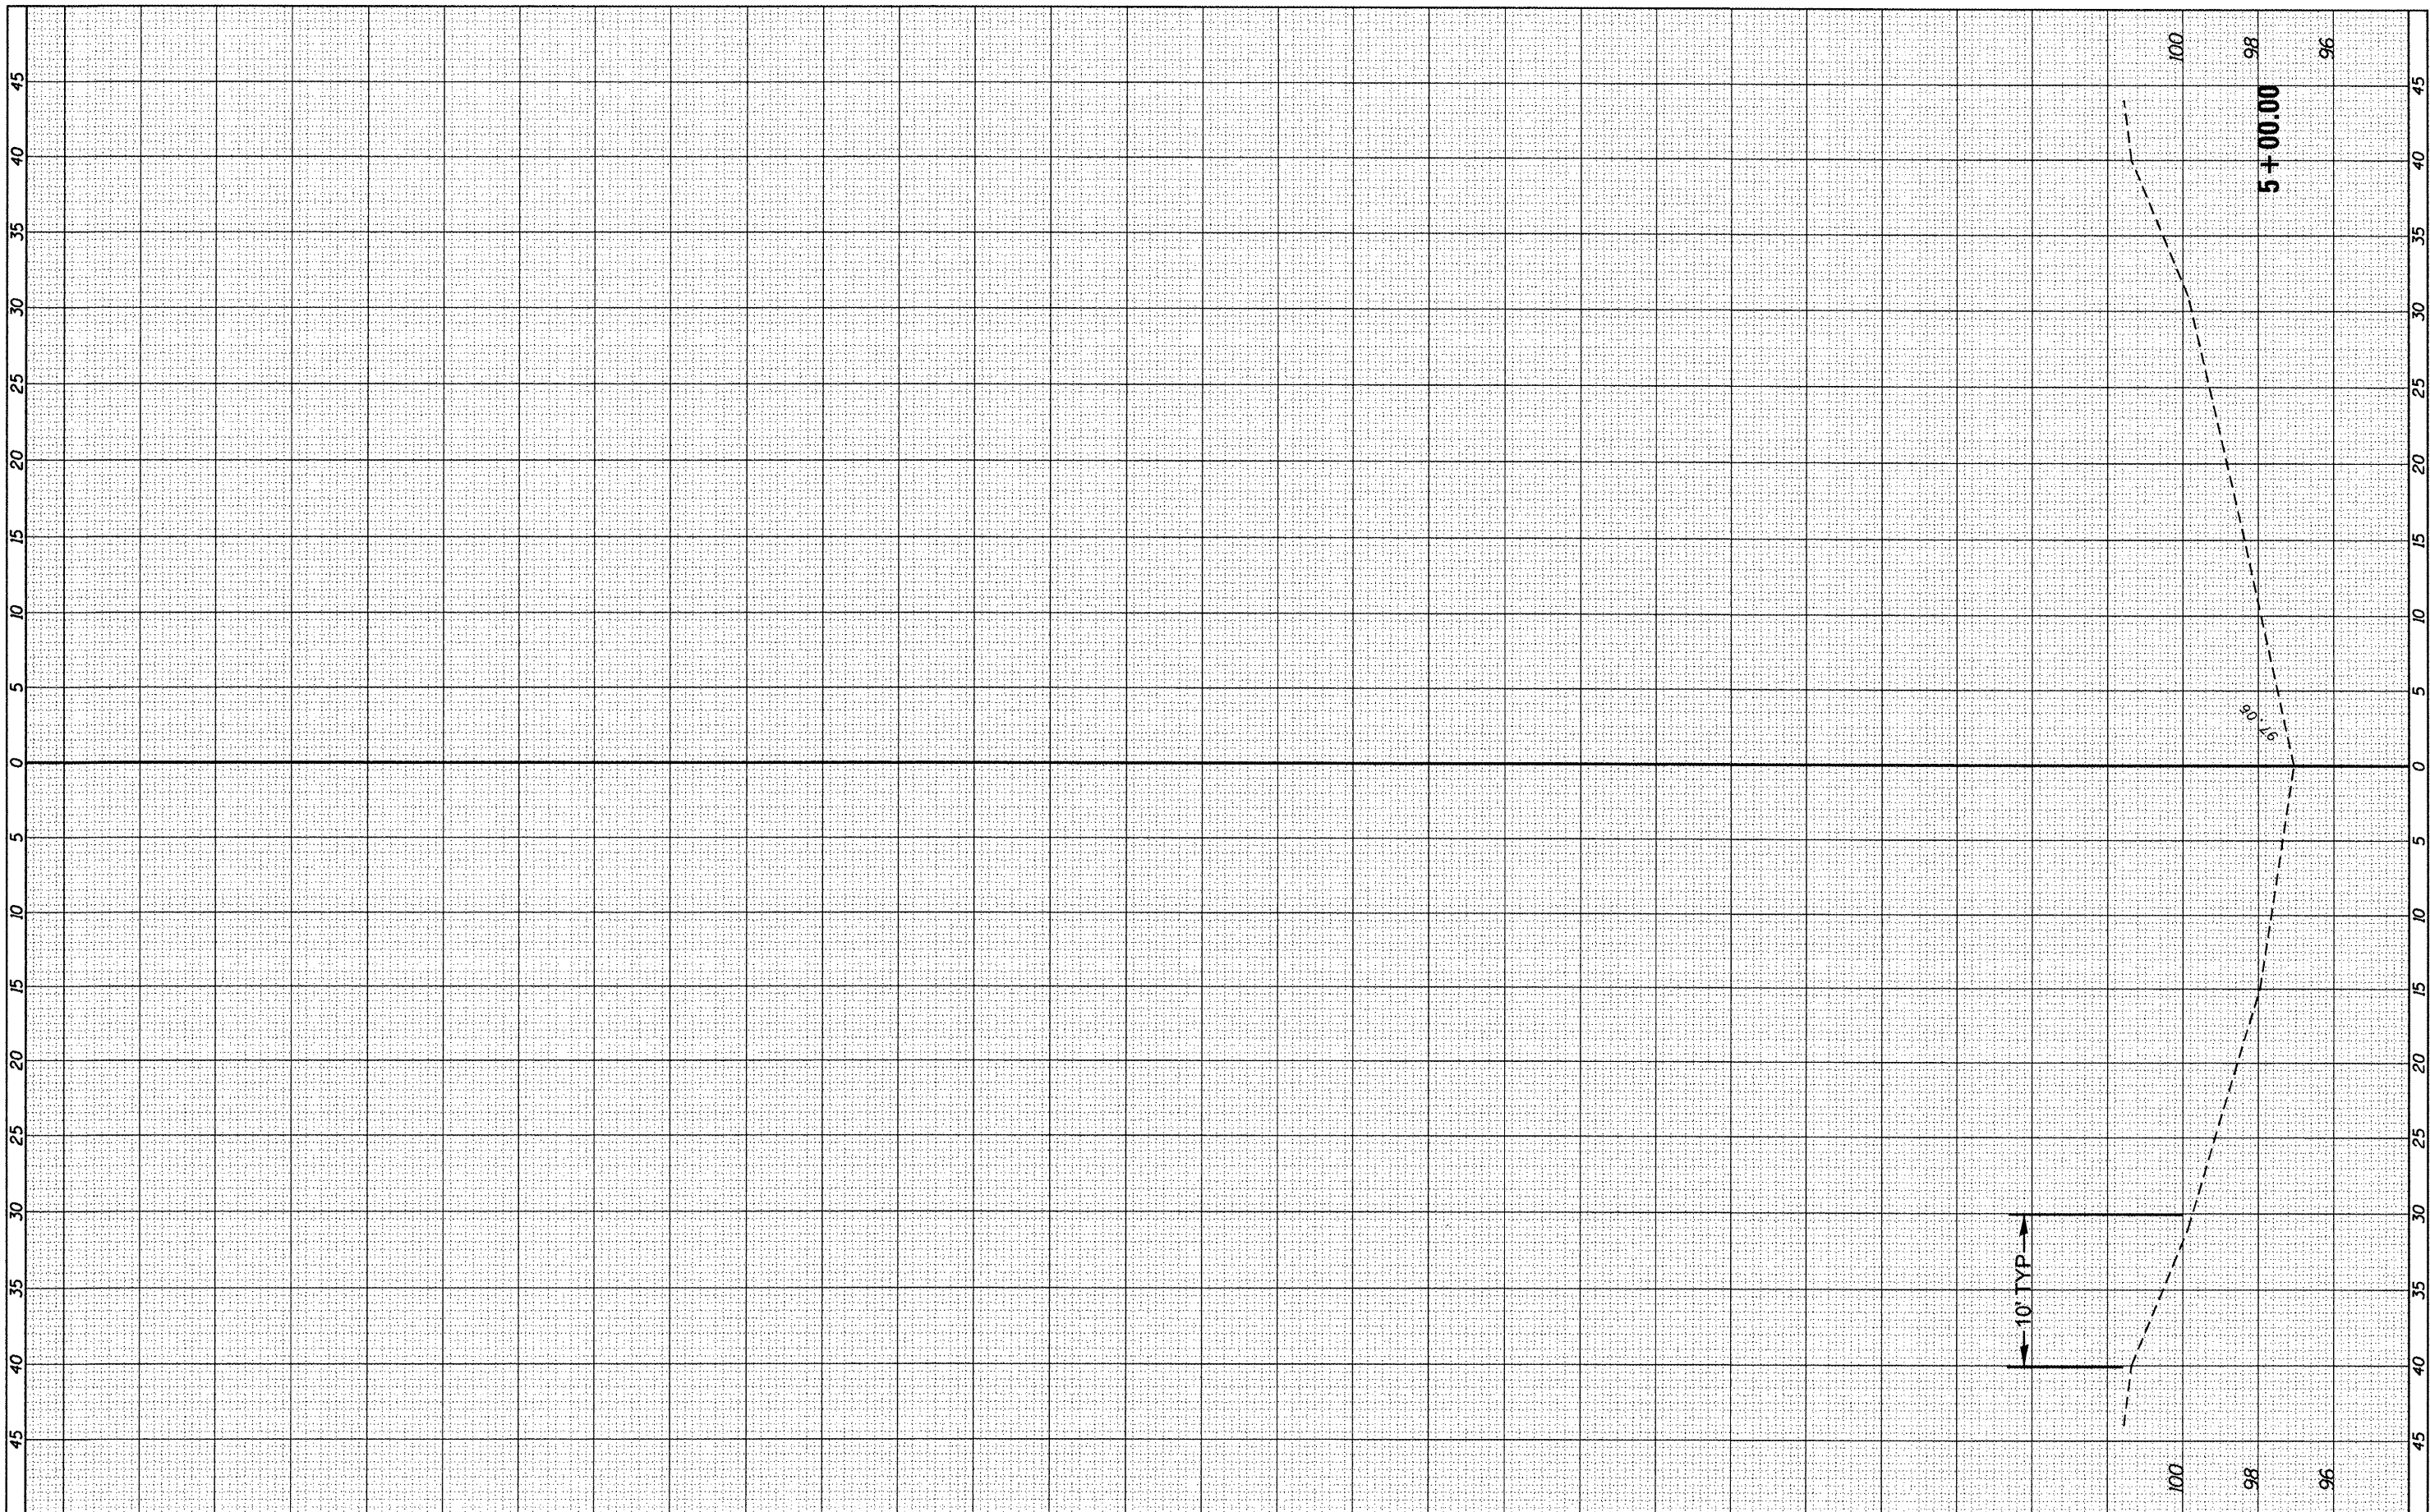

| | | | |
|--|----------------------------|------------|-----------|
| FILE NAME = | USER NAME = qungleyml | DESIGNED - | REVISED - |
| c:\pwork\psidot\qungleyml\0294440\0366C01-sh | crvashh-mp 209.dgn | DRAWN - | REVISED - |
| | PLOT SCALE = 10.0000 / in. | CHECKED - | REVISED - |
| | PLOT DATE = 3/30/2012 | DATE - | REVISED - |

**STATE OF ILLINOIS
DEPARTMENT OF TRANSPORTATION**

| | | | | | |
|--------|-------|----|--------|--------------|-----------------|
| SCALE: | SHEET | OF | SHEETS | STA. 5+00.00 | TO STA. 5+00.00 |
|--------|-------|----|--------|--------------|-----------------|

| | | | | |
|---------------------------|-----------------------|--------|--------------------|-----------|
| F.A.I. RTE. | SECTION | COUNTY | TOTAL SHEETS | SHEET NO. |
| 55 | D3 IMPACT ATT. 2012-3 | * | 96 | 58 |
| * LIVINGSTON-GRUNDY | | | CONTRACT NO. 66C01 | |
| ILLINOIS FED. AID PROJECT | | | | |