


FINAL SURVEY	SURVEYED	BY	DATE
NOTE BOOK NO.	PLOTTED		
	TEMPLATE		
	AREAS CHECKED		

ORIGINAL SURVEY	SURVEYED	BY	DATE
NOTE BOOK NO.	PLOTTED		
	TEMPLATE		
	AREAS CHECKED		

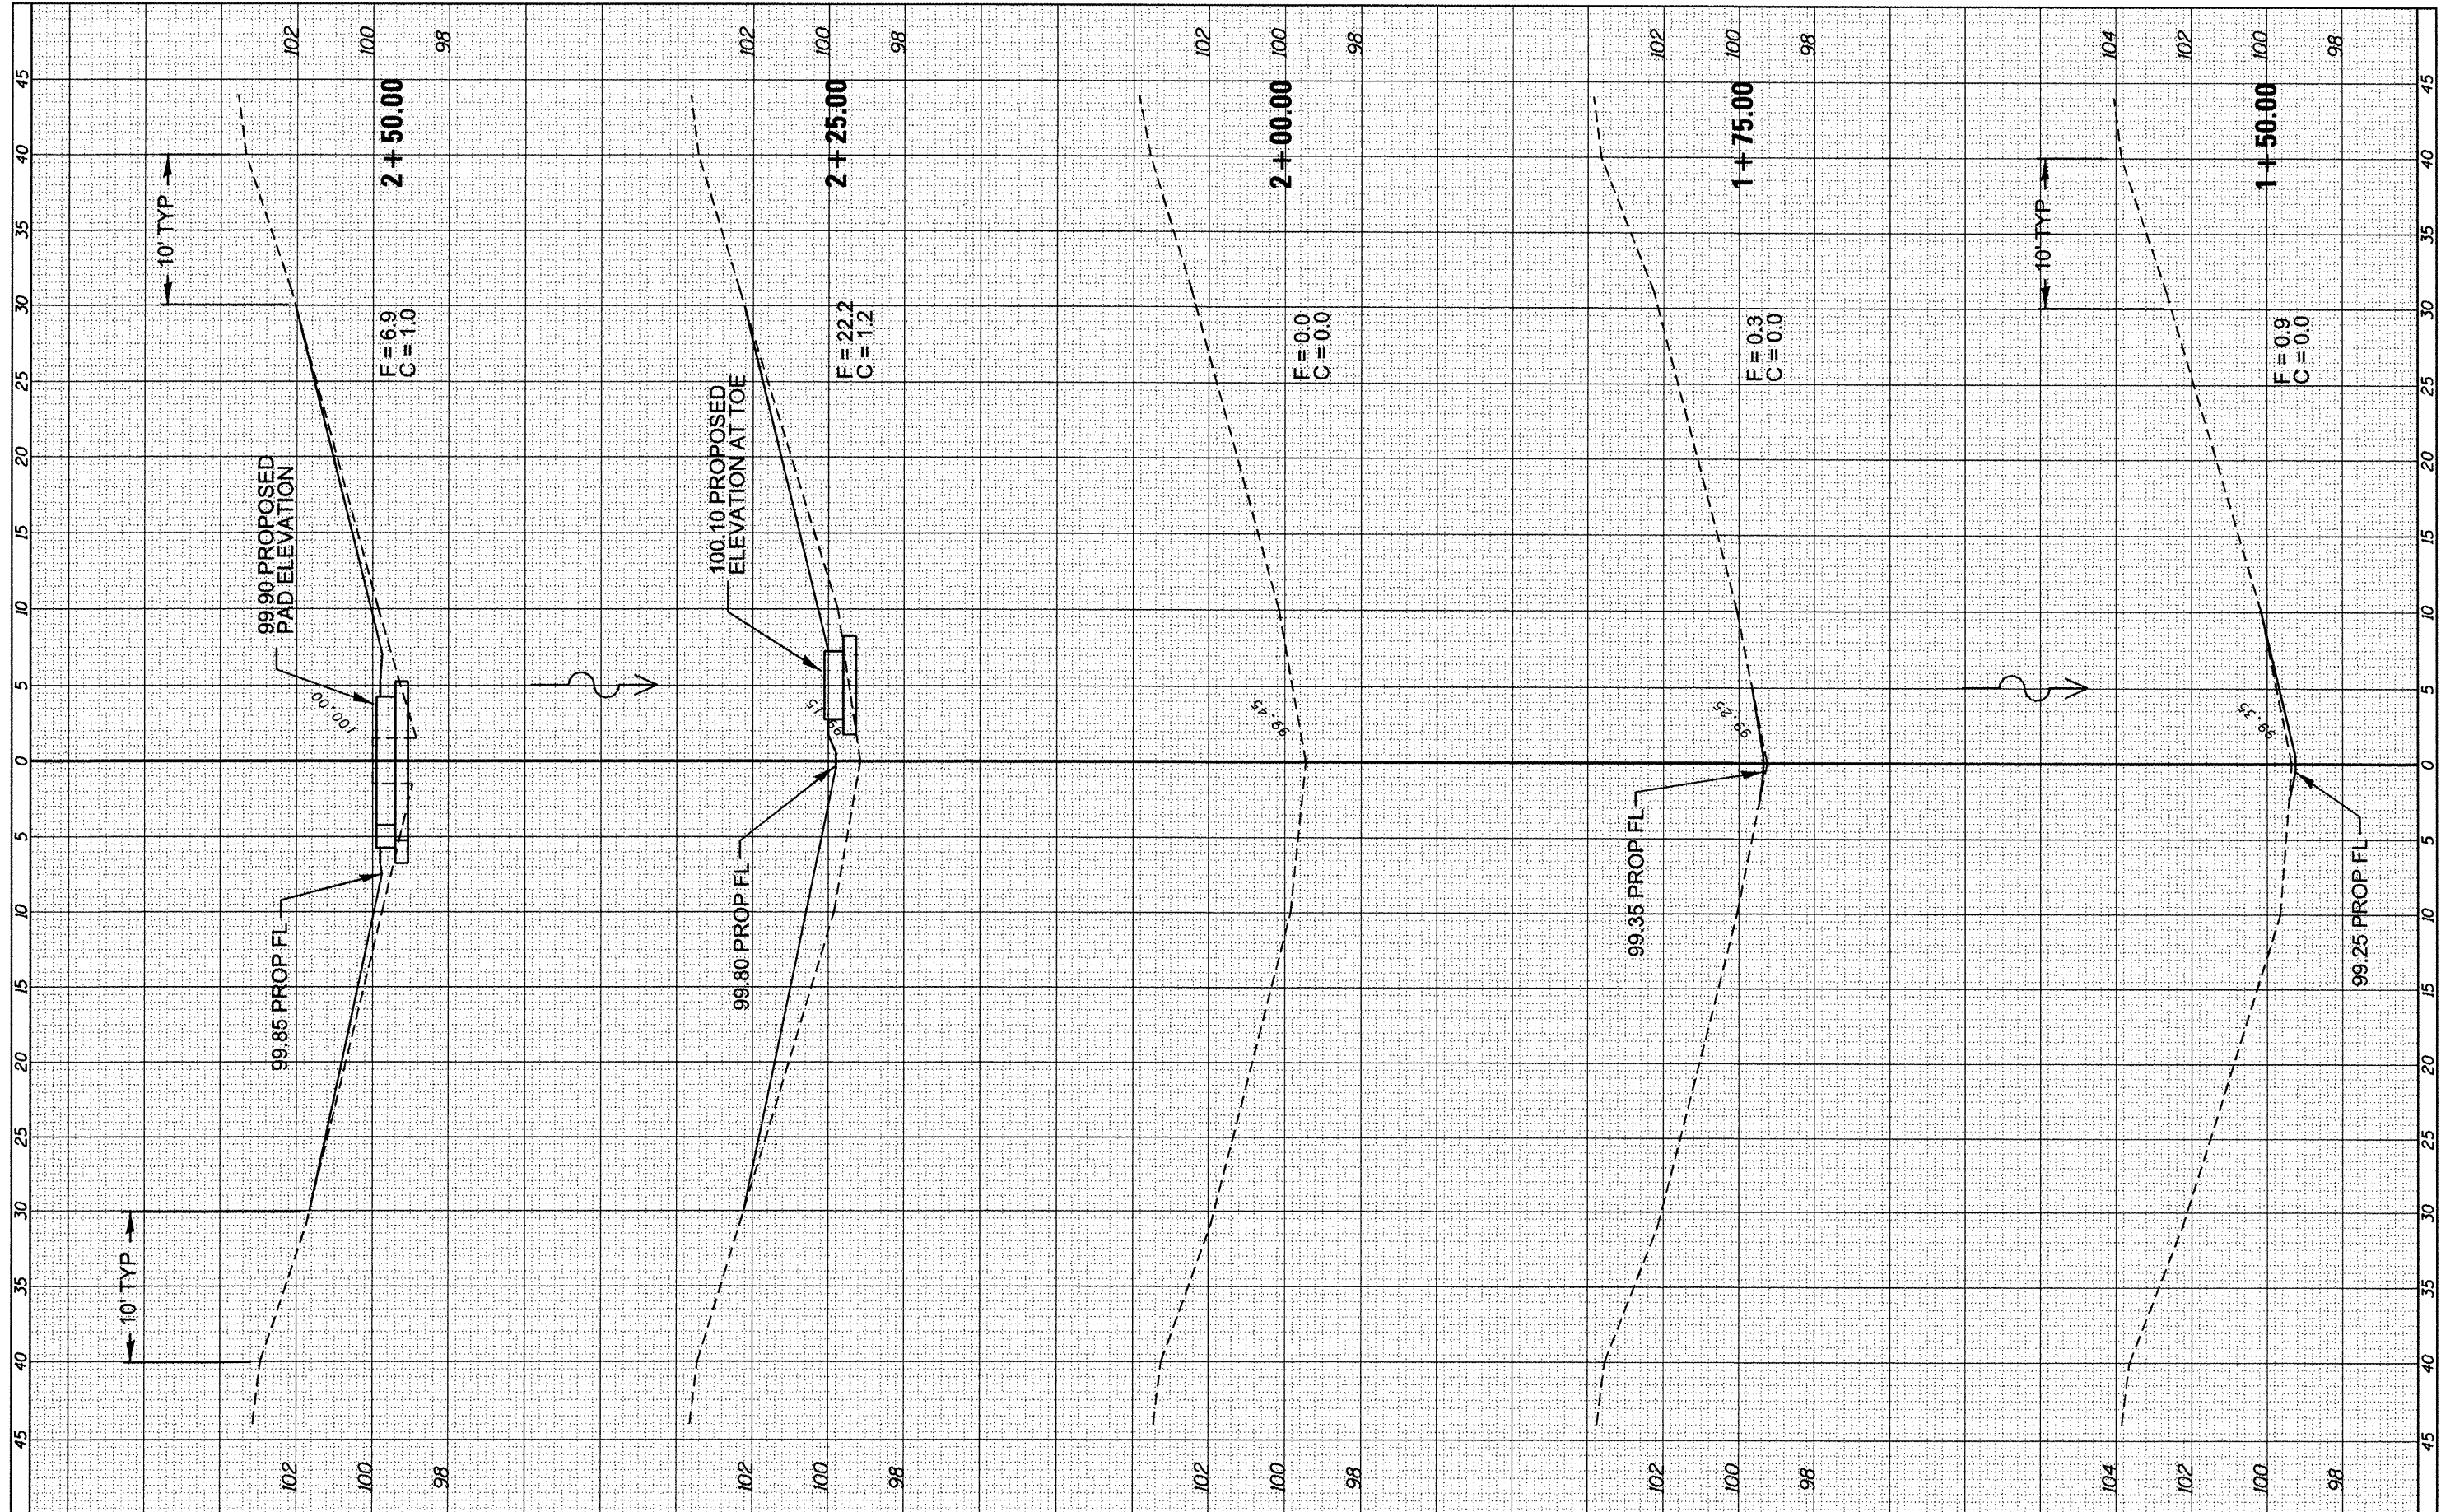

FILE NAME = c:\pwork\pwork\quigley\1\0294440\0366001-shsht-MP 210.1.dgn

USER NAME = quigleyml  
 PLOT SCALE = 10.0000' / 1" / 1" / 1"  
 PLOT DATE = 3/30/2012

DESIGNED -	REVISED -
DRAWN -	REVISED -
CHECKED -	REVISED -
DATE -	REVISED -

**STATE OF ILLINOIS  
 DEPARTMENT OF TRANSPORTATION**

SN 053-0112 MP 210.1

SCALE: SHEET OF SHEETS STA. 1+50.00 TO STA. 2+50.00

F.A.I. RTE.	SECTION	COUNTY	TOTAL SHEETS	SHEET NO.
55	D3 IMPACT ATT. 2012-3	*	96	61
* LIVINGSTON-GRUNDY			CONTRACT NO.	66C01
ILLINOIS FED. AID PROJECT				