


FINAL SURVEY NO.	SURVEYED	BY	DATE
NOTE BOOK NO.	PLOTTED		
	TEMPLATE		
	AREAS CHECKED		

ORIGINAL SURVEY NO.	SURVEYED	BY	DATE
NOTE BOOK NO.	PLOTTED		
	TEMPLATE		
	AREAS CHECKED		

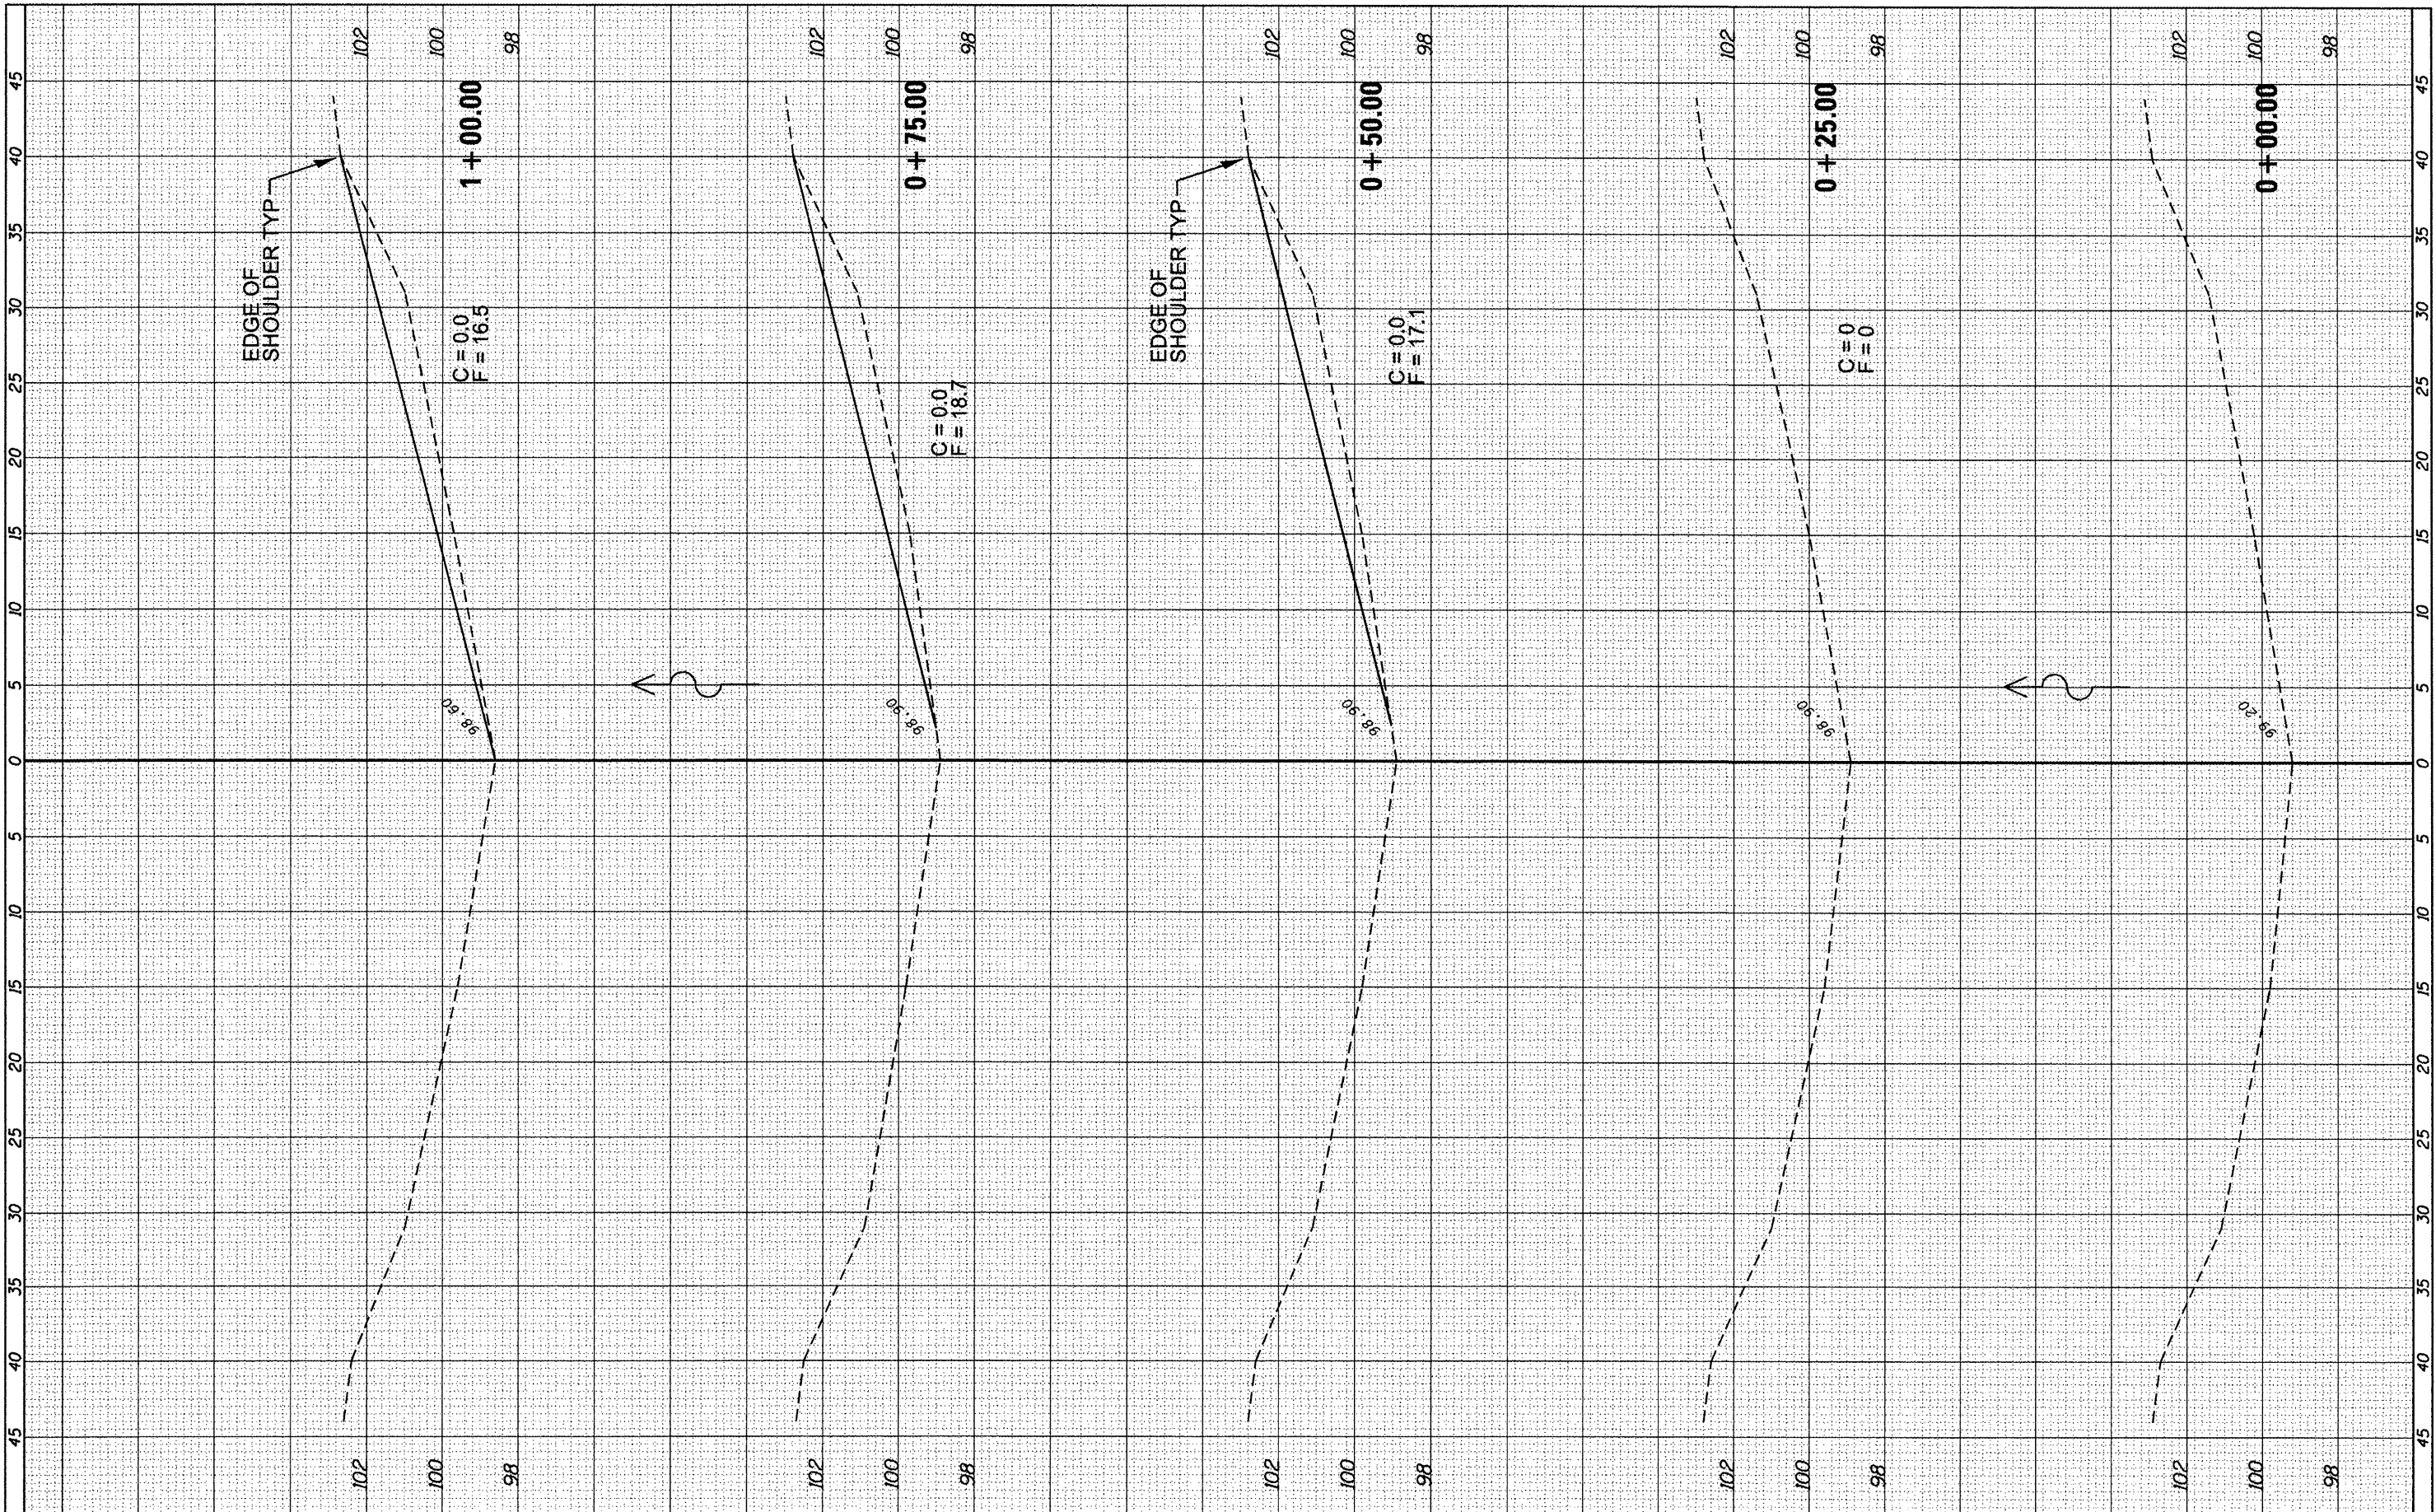

FILE NAME =	USER NAME = quigleyml	DESIGNED -	REVISED -
c:\pwwork\pwwork\quigleyml\02294440\0366001-sh	xsht-MP 214_9.dgn	DRAWN -	REVISED -
	PLOT SCALE = 10,0000' / 1"	CHECKED -	REVISED -
	PLOT DATE = 3/30/2012	DATE -	REVISED -

**STATE OF ILLINOIS  
DEPARTMENT OF TRANSPORTATION**

**SN 053-0141 MP 214.9**

SCALE: SHEET OF SHEETS STA. +00.00 TO STA. 1+00.00

F.A.I. RTE.	SECTION	COUNTY	TOTAL SHEETS	SHEET NO.
55	D3 IMPACT ATT. 2012-3	*	64	65
* LIVINGSTON-GRUNDY			CONTRACT NO. 66C01	
ILLINOIS FED. AID PROJECT				