


FINAL SURVEY	SURVEYED	BY	DATE
NOTE BOOK	PLOTTED		
NO.	TEMPLATE		
	AREAS CHECKED		

ORIGINAL SURVEY	SURVEYED	BY	DATE
NOTE BOOK	PLOTTED		
NO.	TEMPLATE		
	AREAS CHECKED		

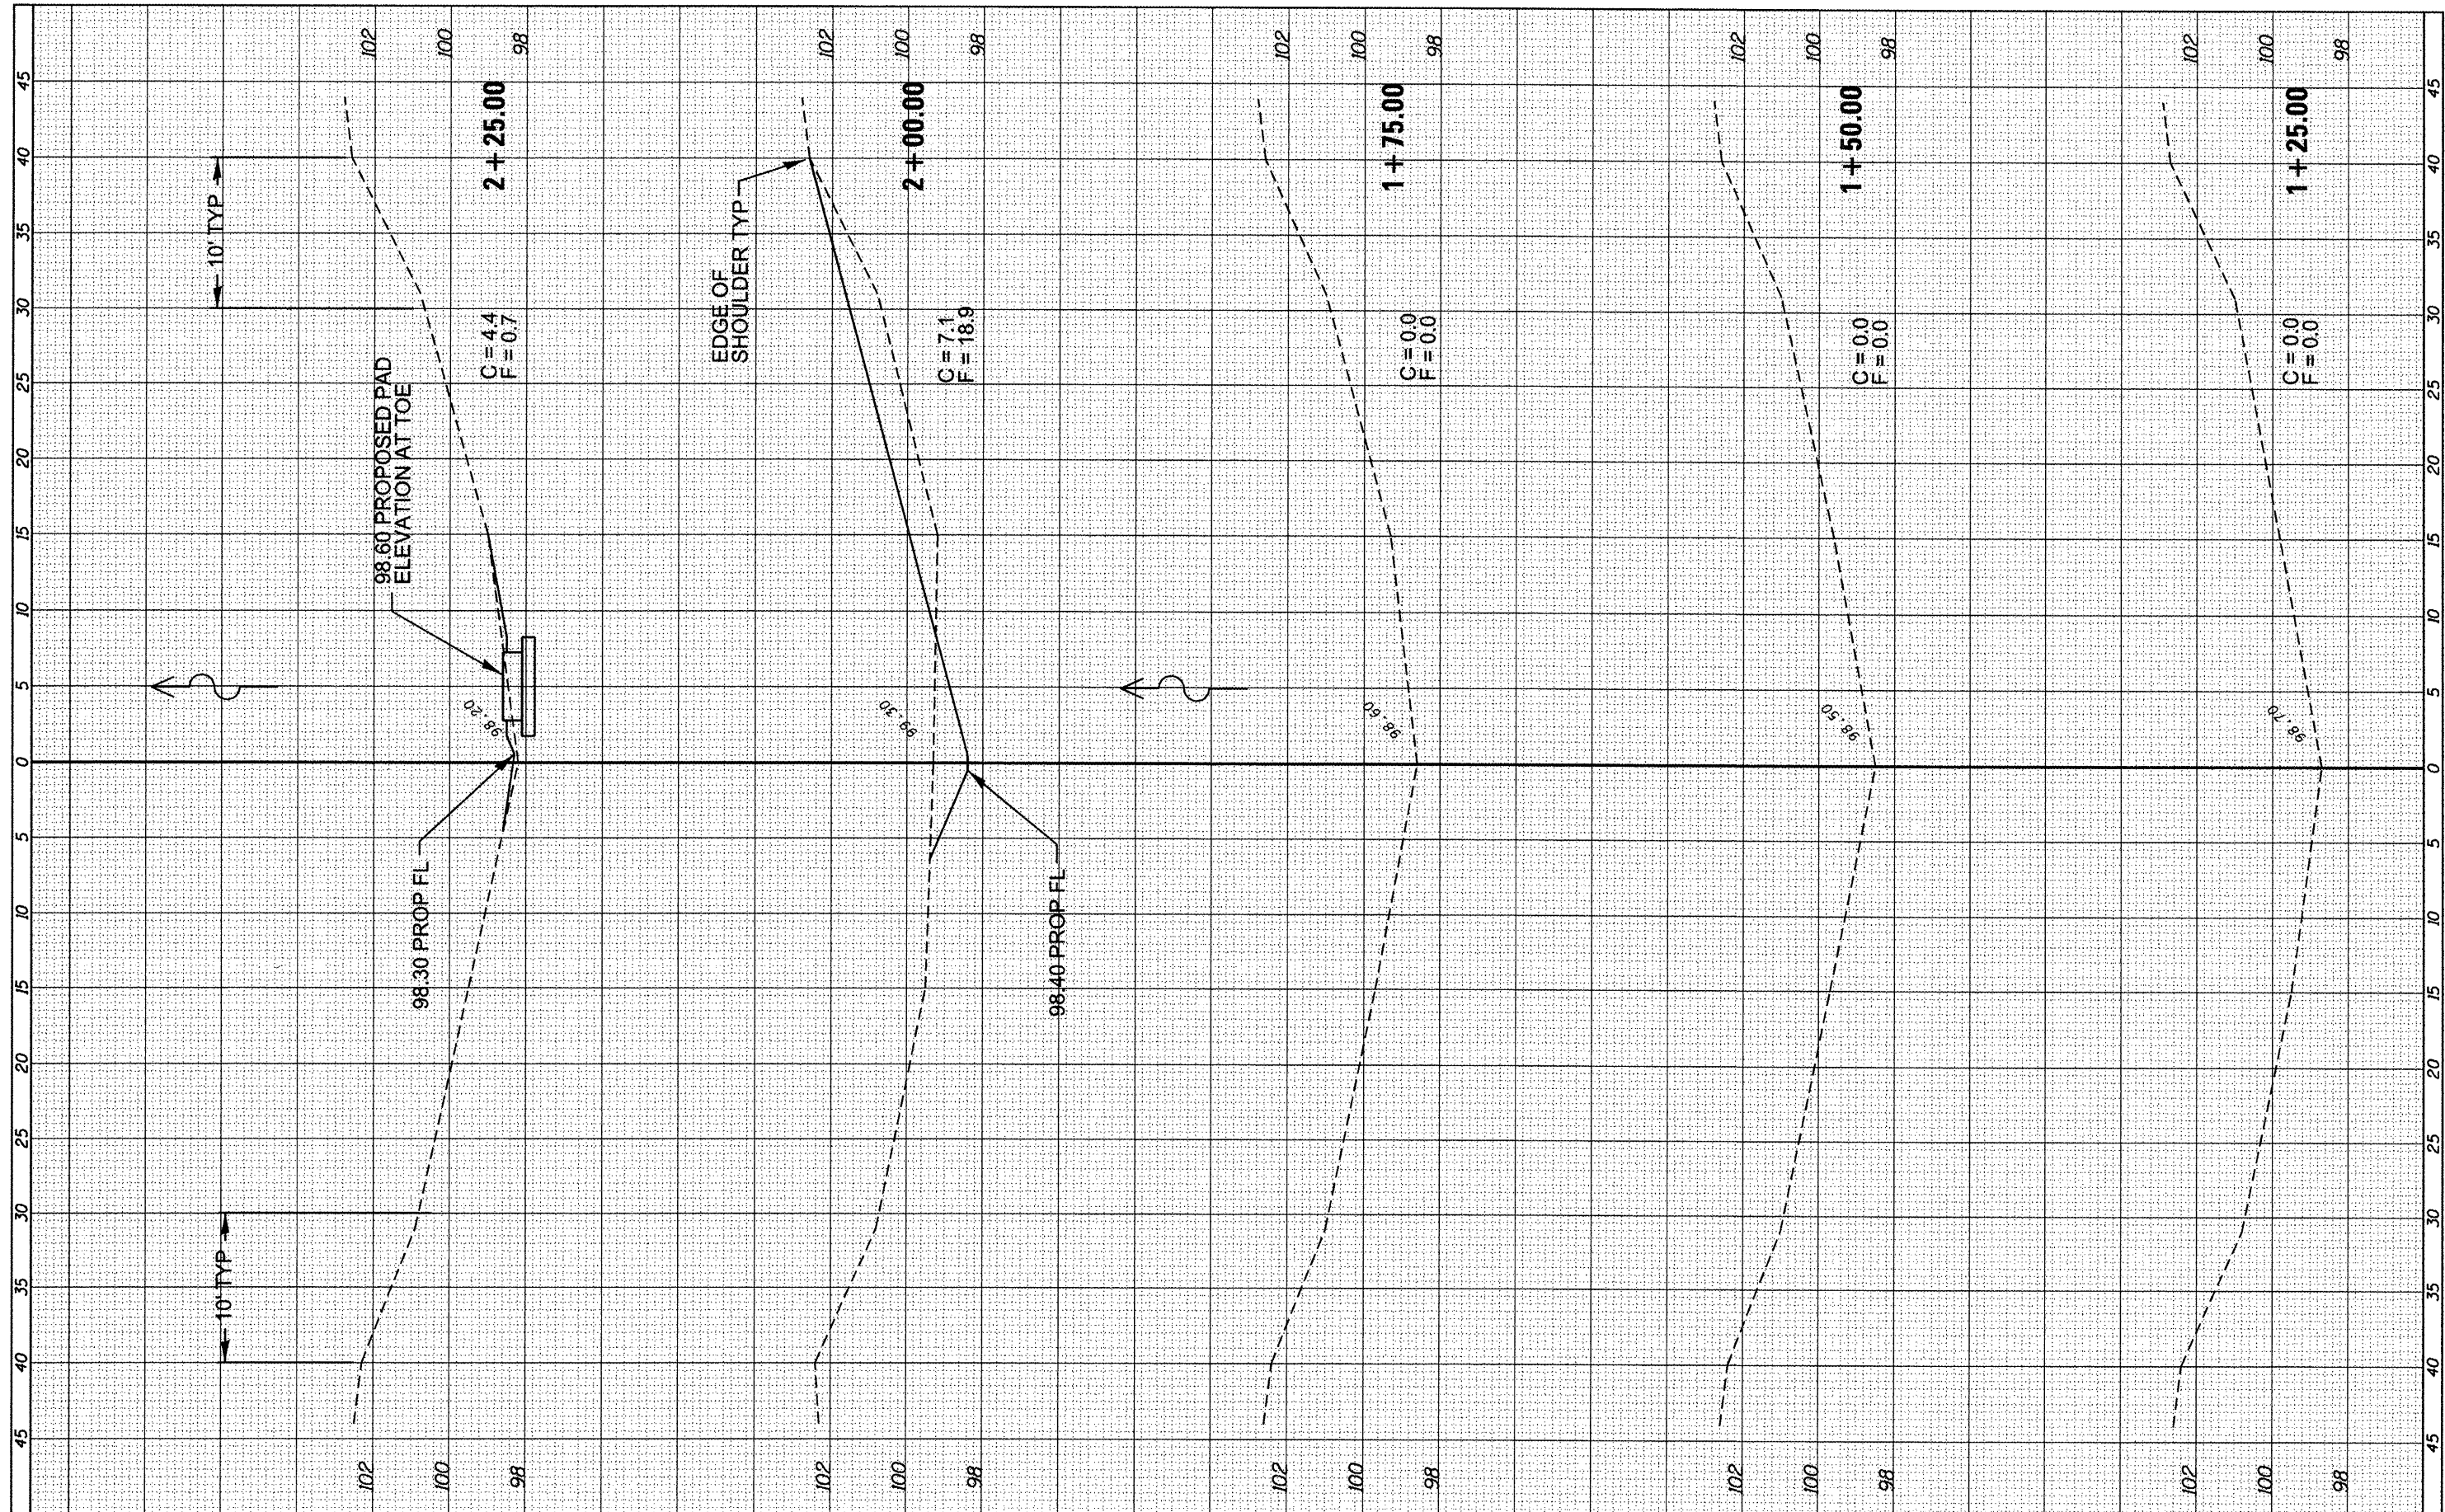

FILE NAME = c:\pwork\pvidot\quigley\1\0294440\0366C01-sh...
 USER NAME = quigley1
 PLOT SCALE = 18.0000' / 1" =
 PLOT DATE = 3/30/2012

DESIGNED -	REVISED -
DRAWN -	REVISED -
CHECKED -	REVISED -
DATE -	REVISED -

**STATE OF ILLINOIS
DEPARTMENT OF TRANSPORTATION**

SN 053-0141 MP 214.9

SCALE: SHEET OF SHEETS STA. 1+25.00 TO STA. 2+25.00

F.A.I. RTE.	SECTION	COUNTY	TOTAL SHEETS	SHEET NO.
55	D3 IMPACT ATT. 2012-3	*	96	66
* LIVINGSTON-GRUNDY			CONTRACT NO. 66C01	
[ILLINOIS] FED. AID PROJECT				