


FINAL SURVEY NO.	SURVEYED	BY	DATE
NOTE BOOK NO.	PLOTTED		
	TEMPLATE		
	AS CHECKED		

ORIGINAL SURVEY NO.	SURVEYED	BY	DATE
	PLOTTED		
	TEMPLATE		
	AS CHECKED		

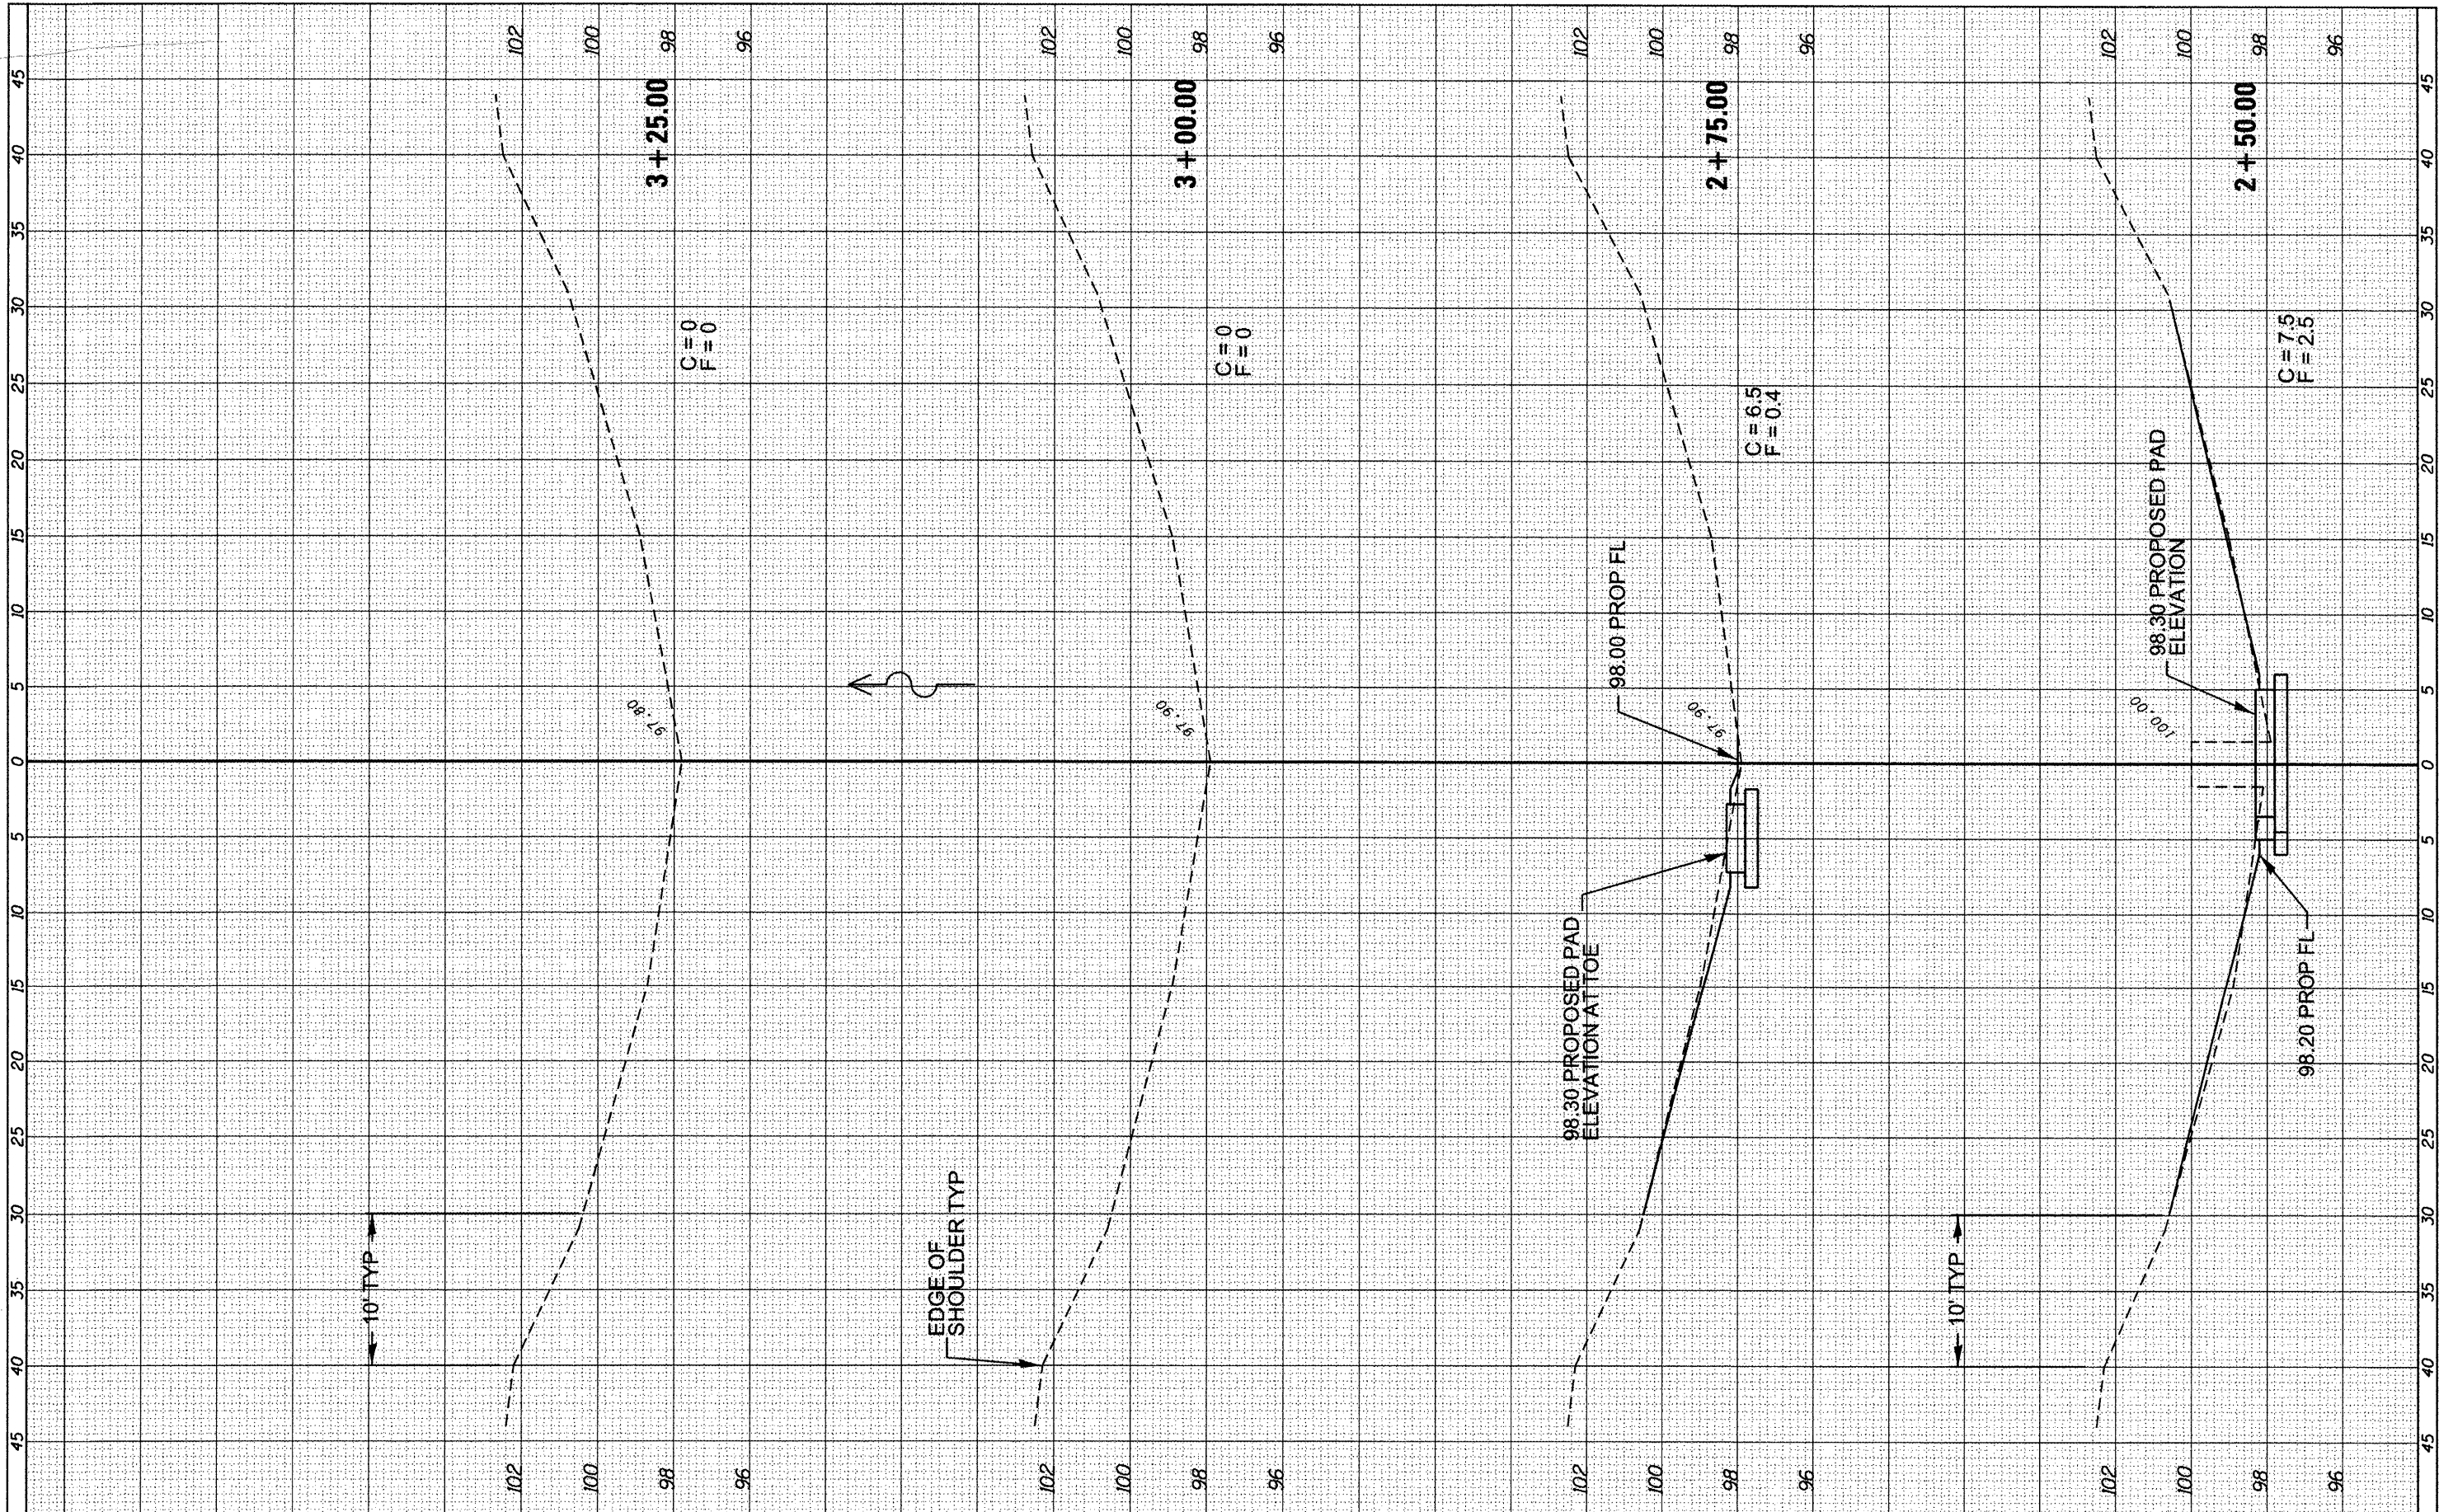

FILE NAME = c:\pwwork\pwwork\quigley\1\02294440\0366C01-1\sheet-MP 214.9.dgn  
 USER NAME = quigley1  
 PLOT SCALE = 18.0000' / 1" =  
 PLOT DATE = 3/30/2012

DESIGNED -	REVISED -
DRAWN -	REVISED -
CHECKED -	REVISED -
DATE -	REVISED -

**STATE OF ILLINOIS  
DEPARTMENT OF TRANSPORTATION**

**SN 053-0141 MP 214.9**

SCALE: SHEET OF SHEETS STA. 2+50.00 TO STA. 3+25.00

F.A.I. RTE. 55	SECTION D3 IMPACT ATT. 2012-3	COUNTY *	TOTAL SHEETS 96	SHEET NO. 67
* LIVINGSTON-GRUNDY			CONTRACT NO. 66C01	
ILLINOIS FED. AID PROJECT				