


FINAL SURVEY NO.	SURVEYED	DATE
NOTE BOOK NO.	PLOTTED	BY
AREAS CHECKED	TEMPLATE	
	AREAS CHECKED	

ORIGINAL SURVEY NO.	SURVEYED	DATE
NOTE BOOK NO.	PLOTTED	BY
AREAS CHECKED	TEMPLATE	
	AREAS CHECKED	

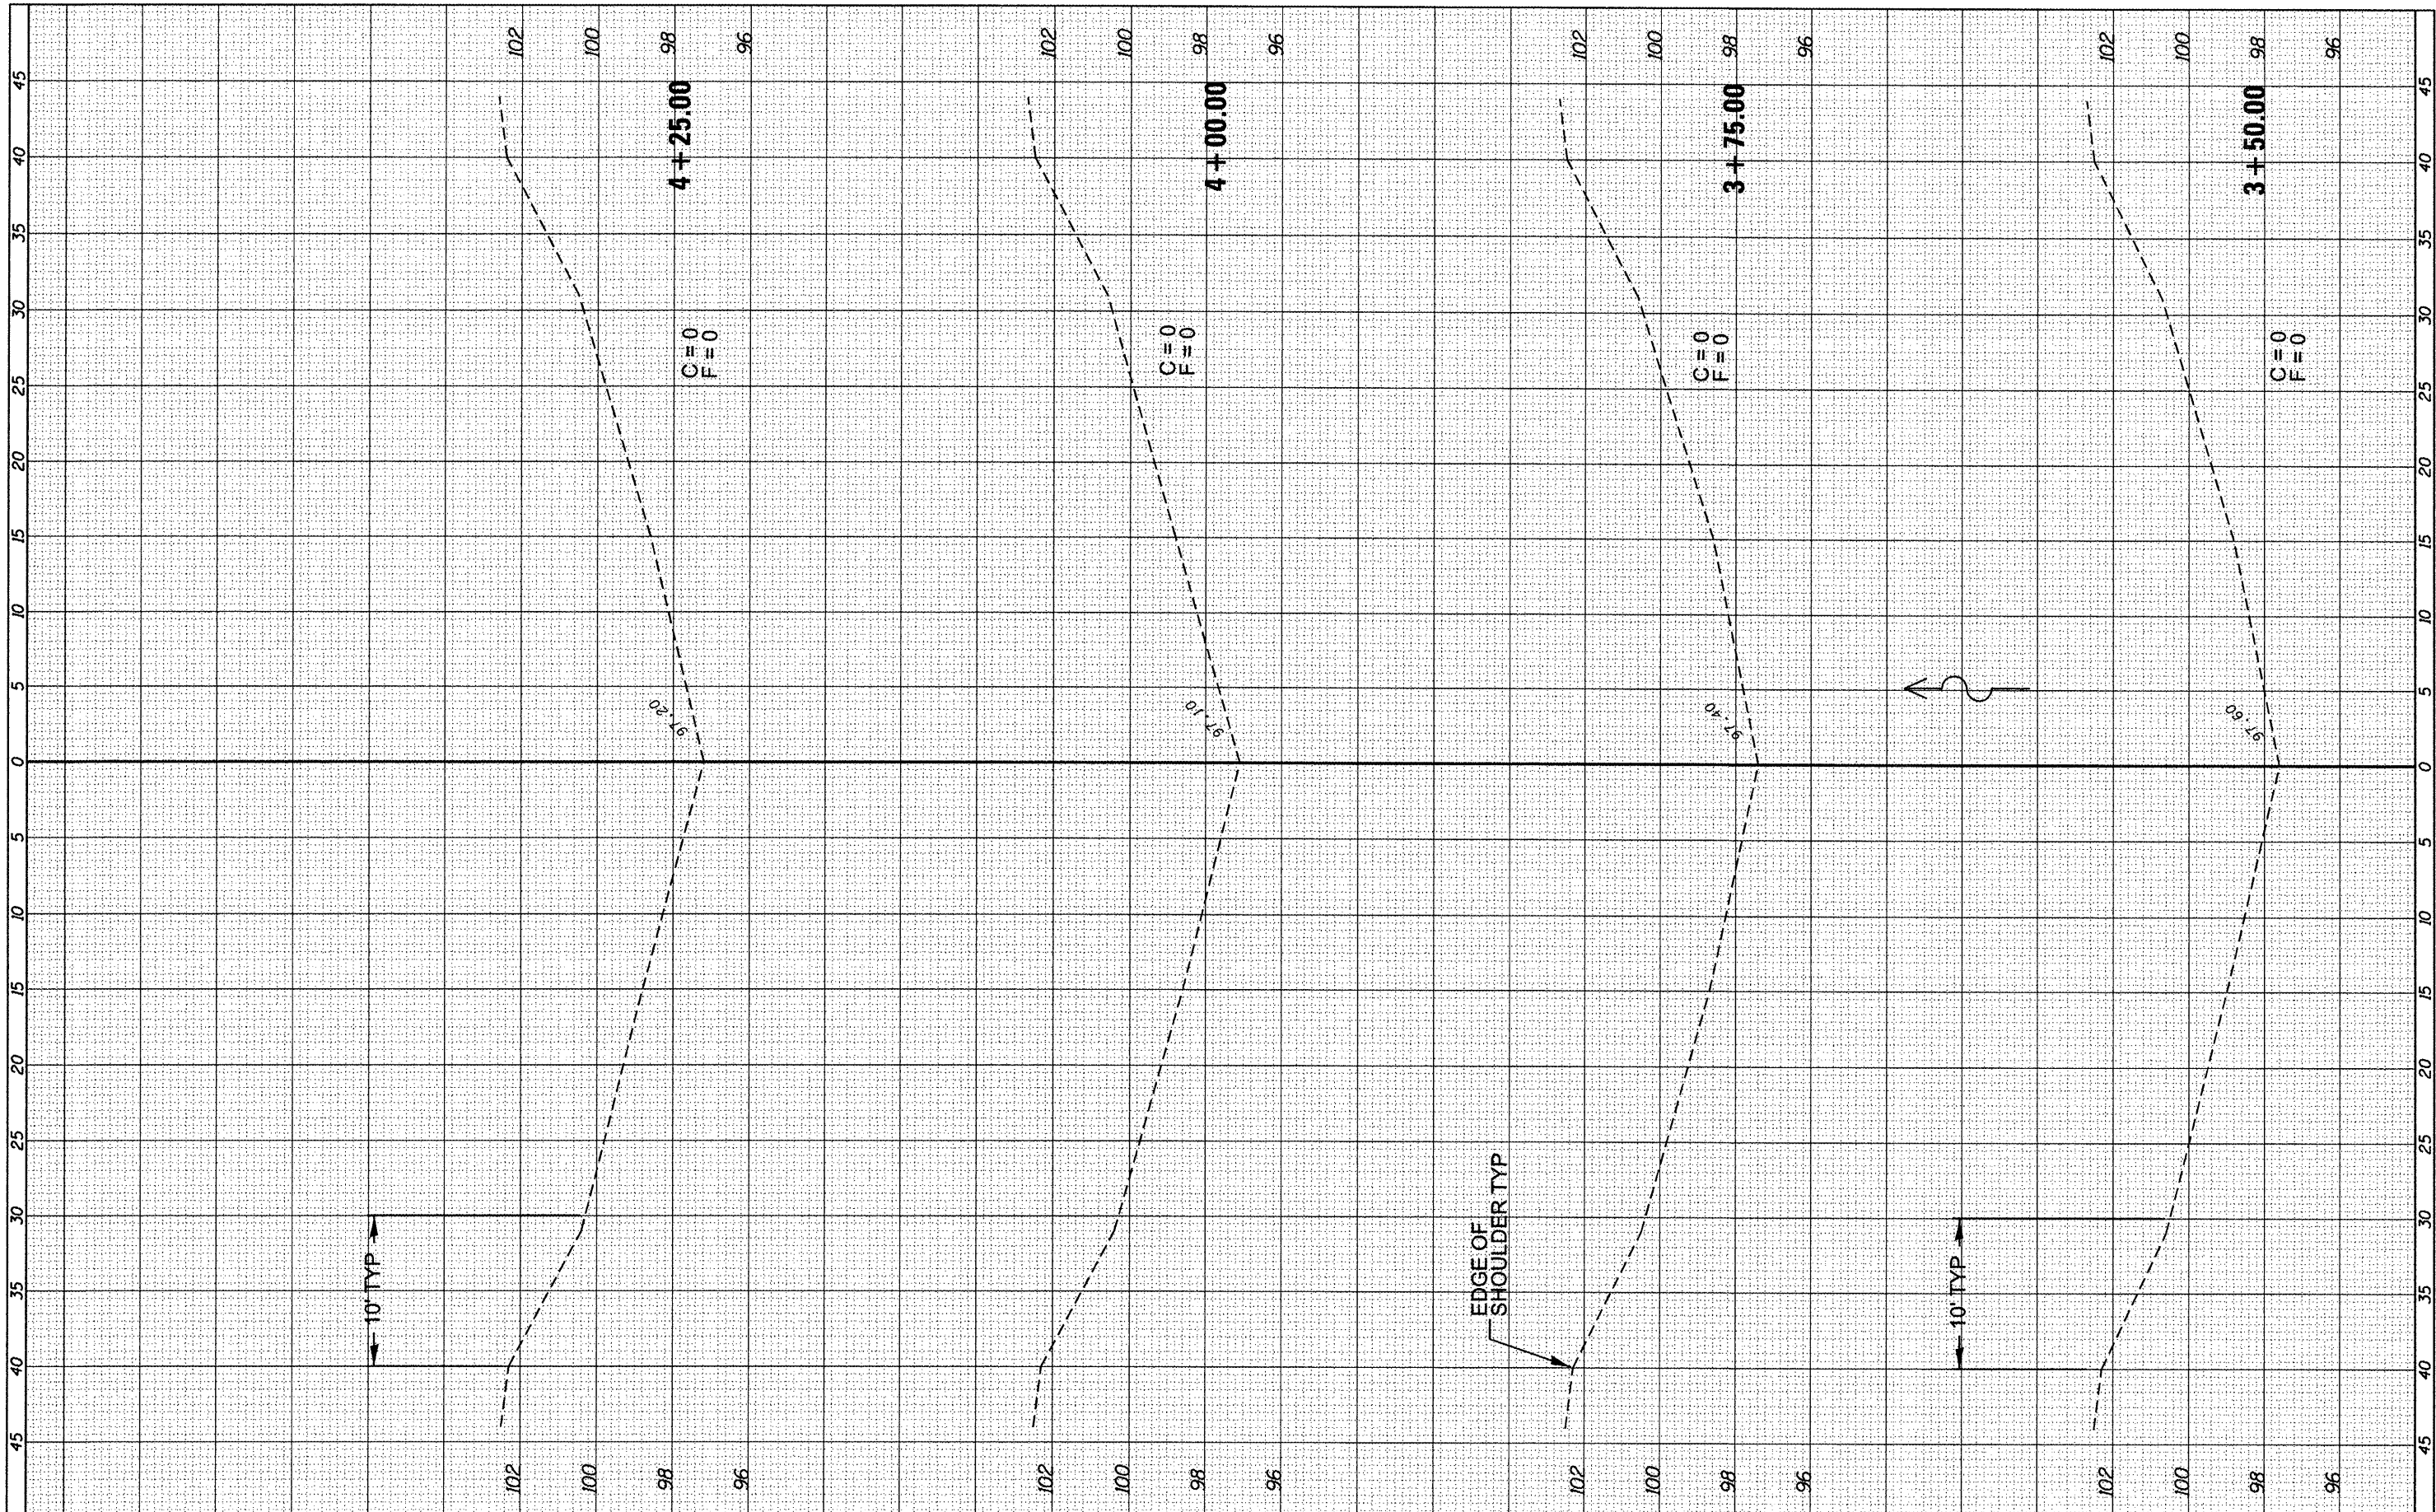

FILE NAME =	USER NAME = quigleyml	DESIGNED -	REVISED -
cr:\pw\work\pvidot\quigleyml\d0294440\0366C01-sh	MP 214.9.dgn	DRAWN -	REVISED -
		CHECKED -	REVISED -
		DATE -	REVISED -

**STATE OF ILLINOIS
DEPARTMENT OF TRANSPORTATION**

SCALE:	SHEET	OF	SHEETS	STA. 3+50.00	TO STA. 4+25.00
--------	-------	----	--------	--------------	-----------------

F.A.I. RTE. 55	SECTION D3 IMPACT ATT. 2012-3	COUNTY *	TOTAL SHEETS 96	SHEET NO. 68
* LIVINGSTON-GRUNDY			CONTRACT NO. 66C01	
ILLINOIS FED. AID PROJECT				