


FINAL SURVEY	BY	DATE
SURVEYED		
PLANNED		
TOTAL DATE		
NOTE BOOK		
AREAS CHECKED		
NO.		

ORIGINAL SURVEY	BY	DATE
SURVEYED		
PLANNED		
TOTAL DATE		
NOTE BOOK		
AREAS CHECKED		
NO.		

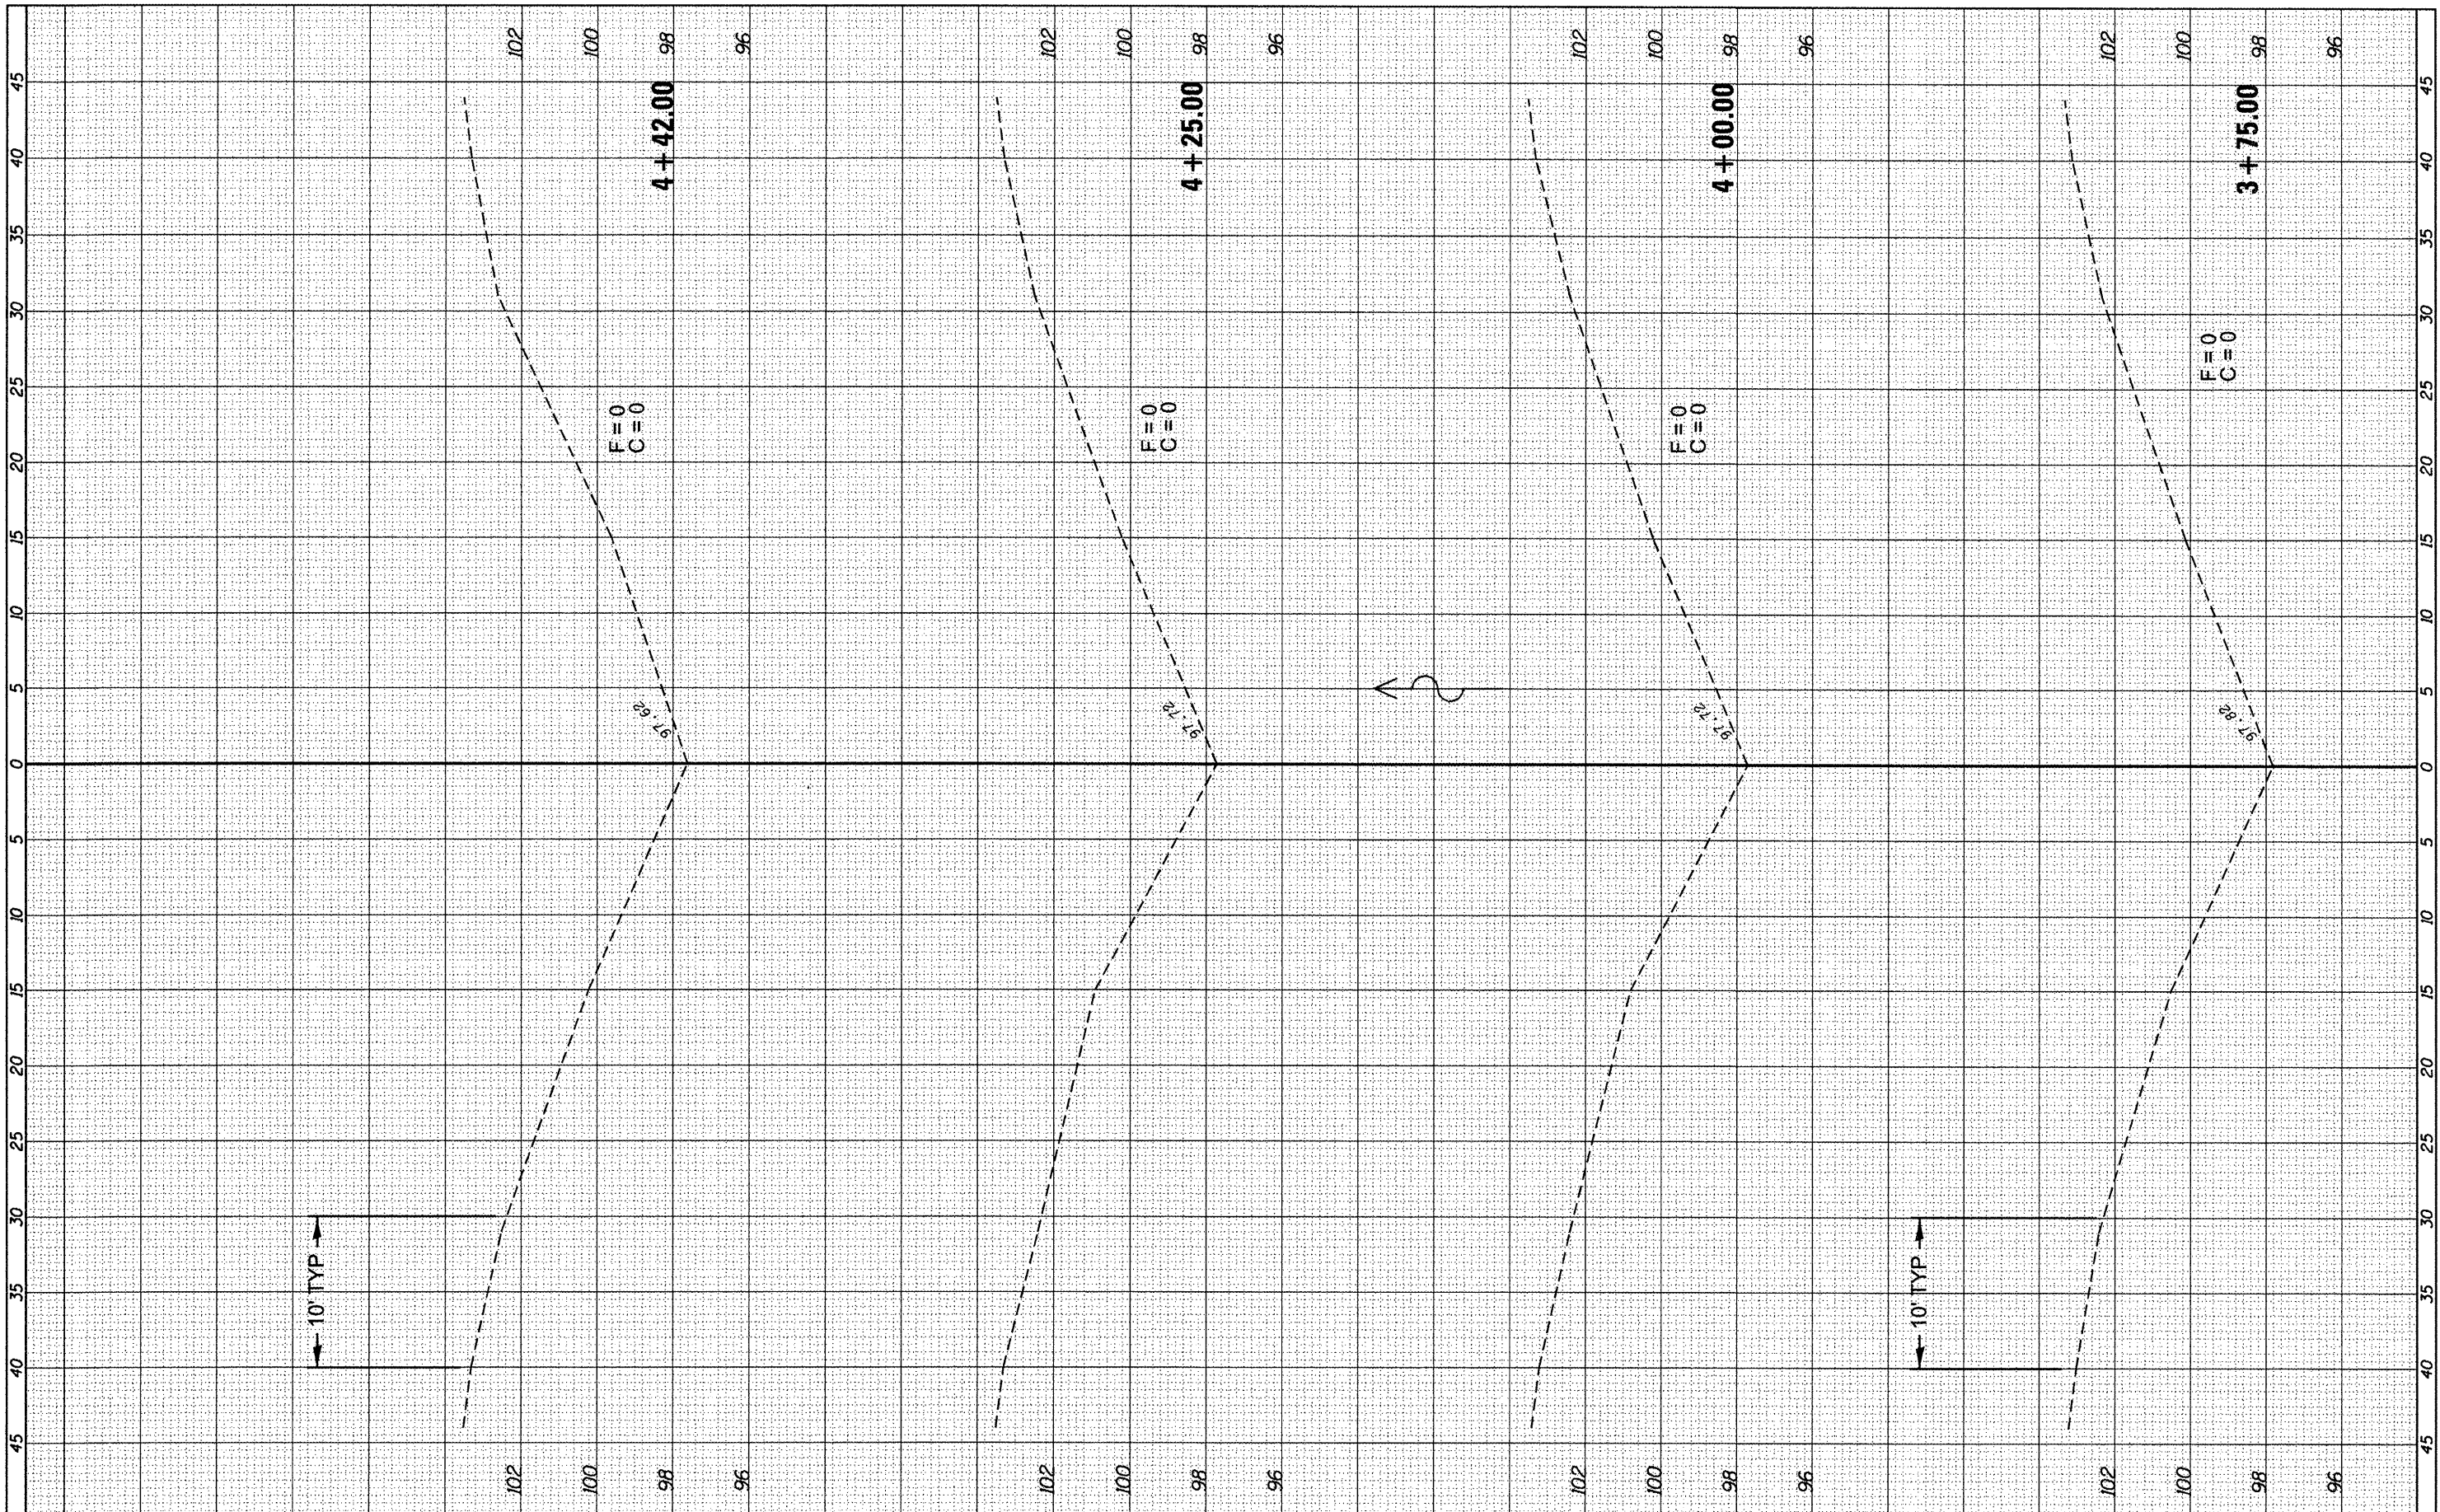

FILE NAME =	USER NAME = quigleyml	DESIGNED -	REVISED -	STATE OF ILLINOIS DEPARTMENT OF TRANSPORTATION	SN 053-0114 MP 217	F.A.I. RTE.	SECTION	COUNTY	TOTAL SHEETS	SHEET NO.
ct:\pwork\pwork\quigleyml\02294448\0366C01-sh-xssht-mp 217.dgn		DRAWN -	REVISED -			55	D3 IMPACT ATT. 2012-3	*	96	76
PLOT SCALE = 10.0000' / in.		CHECKED -	REVISED -			* LIVINGSTON-GRUNDY		CONTRACT NO. 66C01		
PLOT DATE = 3/30/2012		DATE -	REVISED -			SCALE: SHEET OF SHEETS STA. 3+75.00 TO STA. 4+50.00		ILLINOIS FED. AID PROJECT		