


FINAL SURVEY	SURVEYED	BY	DATE
NOTE BOOK NO.	PLOTTED		
	REPLATE		
	AREAS CHECKED		

ORIGINAL SURVEY	SURVEYED	BY	DATE
NOTE BOOK NO.	PLOTTED		
	REPLATE		
	AREAS CHECKED		

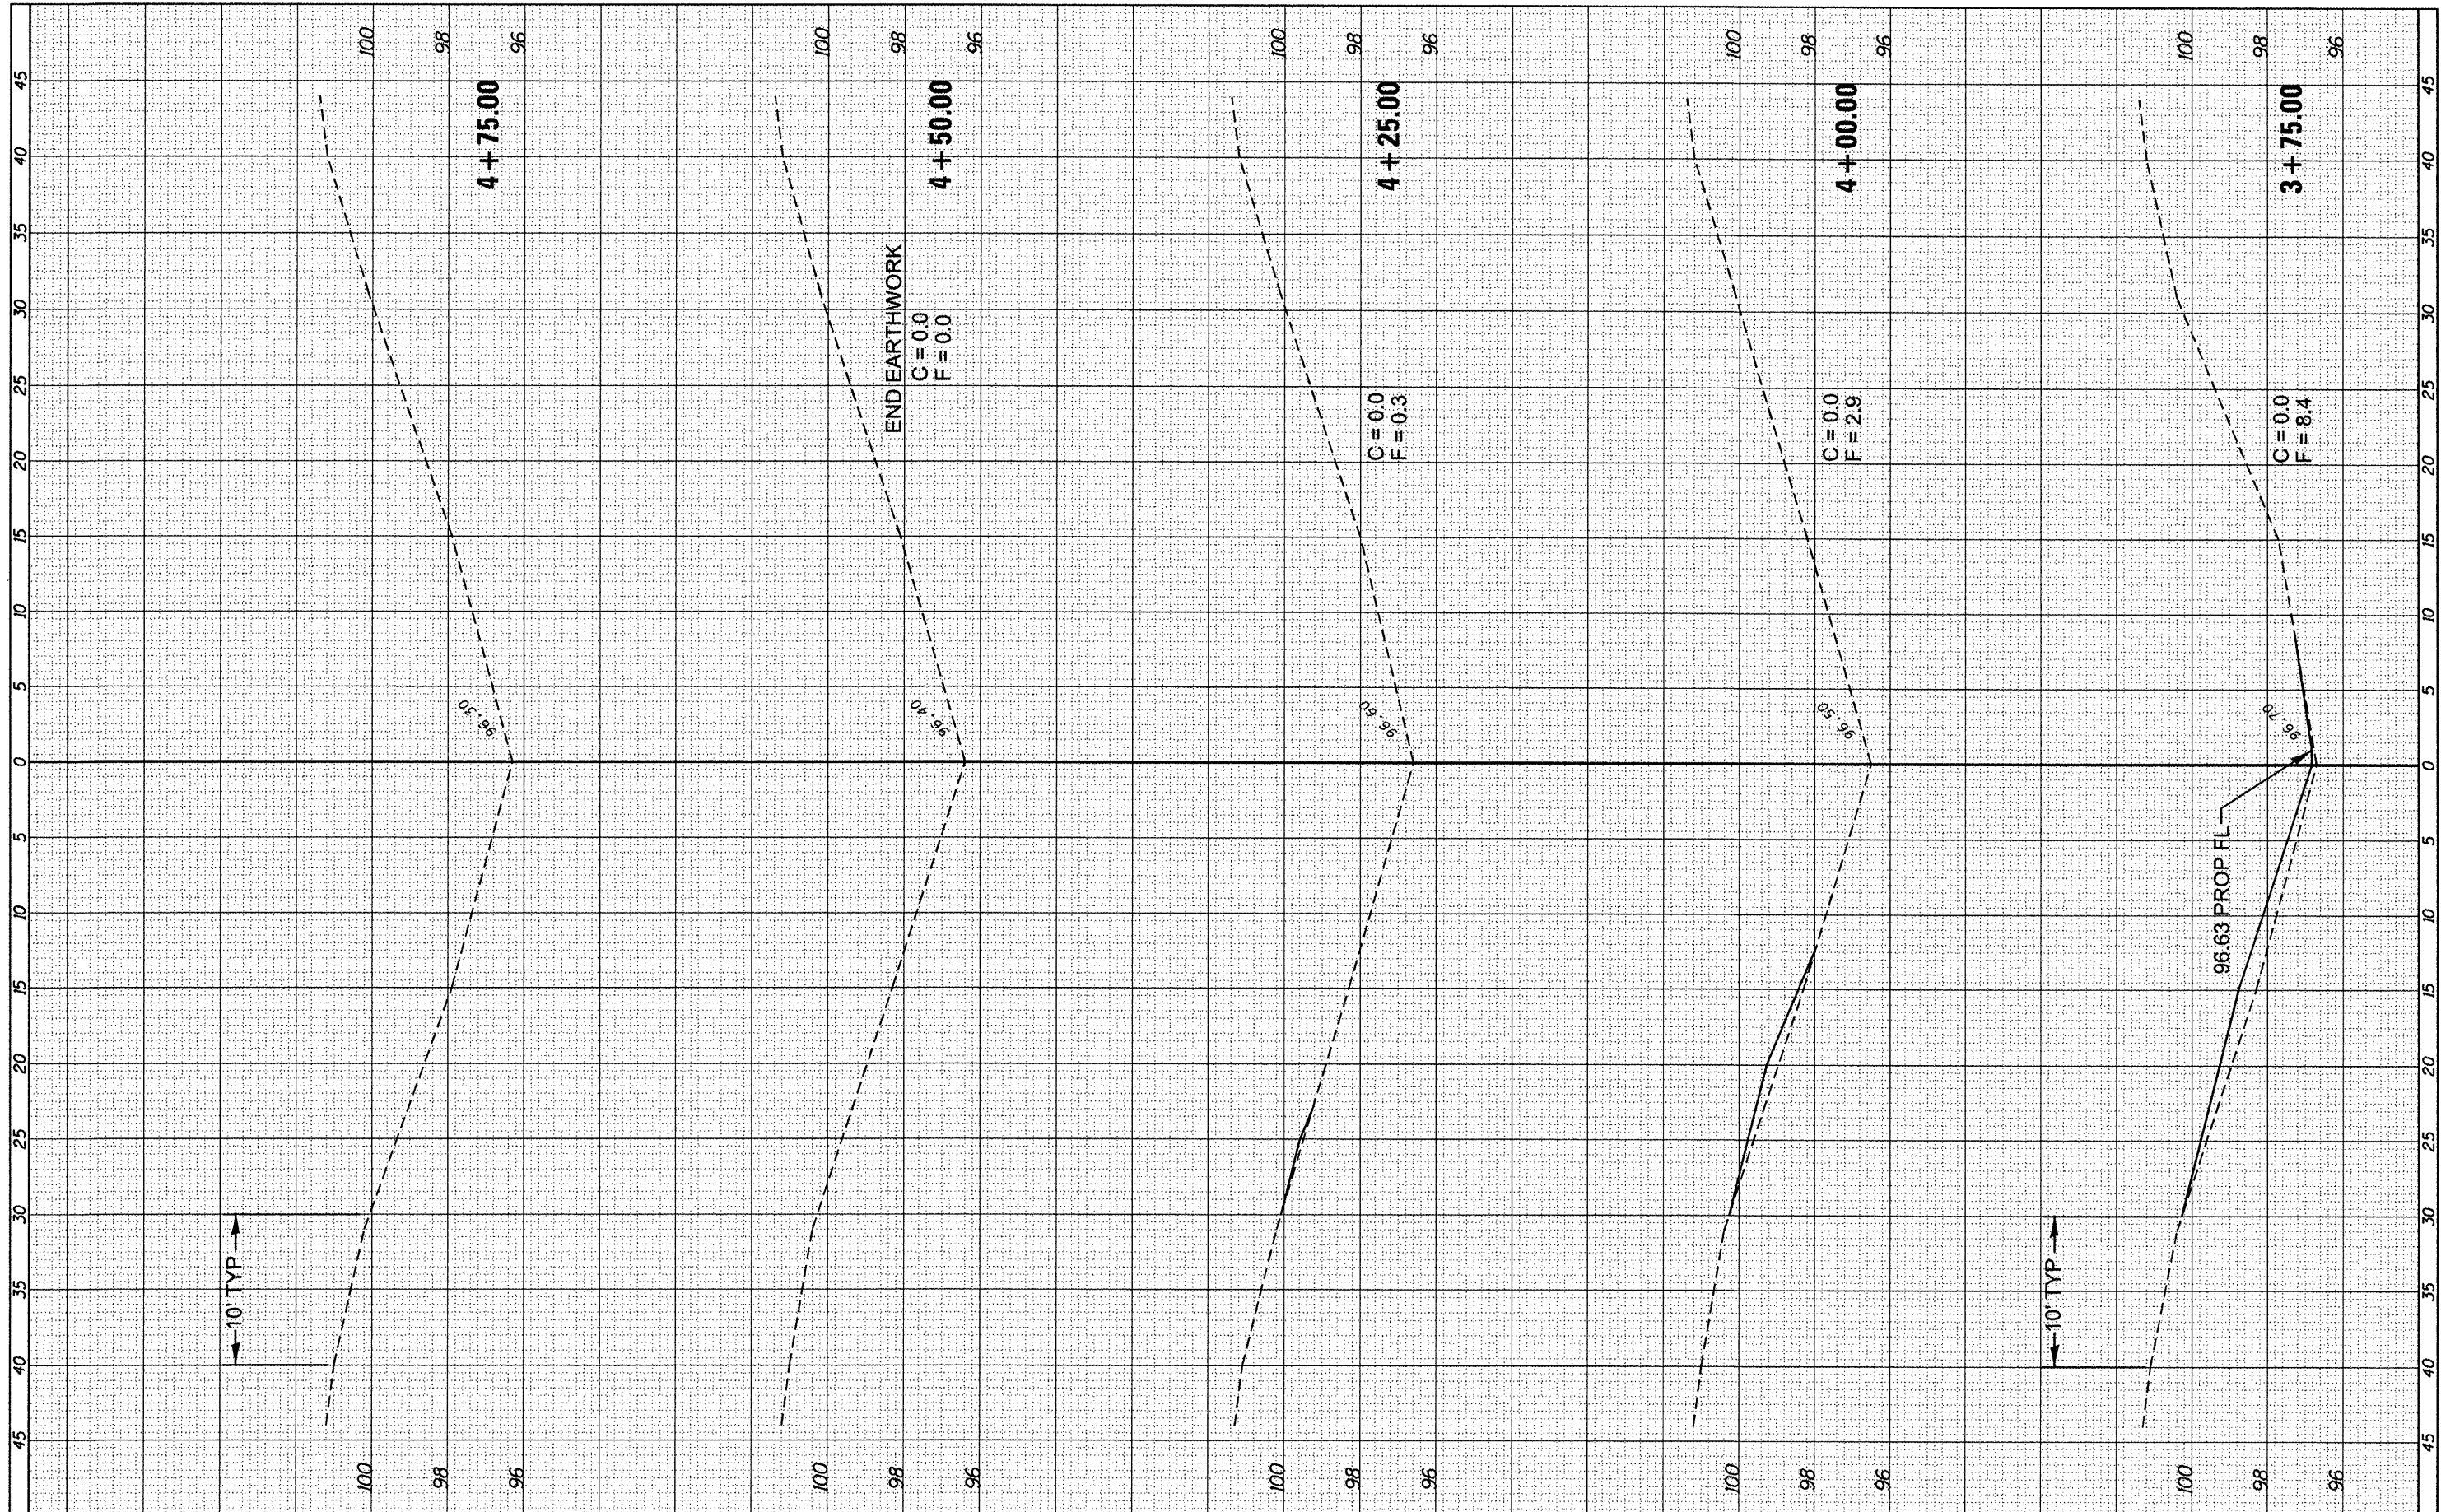

FILE NAME = c:\pwork\pwork\quigley\10294440\0366C01-sh...
 USER NAME = quigley1
 PLOT SCALE = 10.0000' / 1" = 1000
 PLOT DATE = 3/30/2012

DESIGNED -	REVISED -
DRAWN -	REVISED -
CHECKED -	REVISED -
DATE -	REVISED -

**STATE OF ILLINOIS
DEPARTMENT OF TRANSPORTATION**

SN 032-077 MP 218.9

SCALE: SHEET OF SHEETS STA. 3+75.00 TO STA. 4+75.00

F.A.I. RTE. 55	SECTION D3 IMPACT ATT. 2012-3	COUNTY * LIVINGSTON-GRUNDY	TOTAL SHEETS 96	SHEET NO. 81
* ILLINOIS FED. AID PROJECT			CONTRACT NO. 66C01	