


FINAL SURVEY NO.	SURVEYED	BY	DATE
NOTE BOOK NO.	PLOTTED		
	TEMPLATE		
	AREAS CHECKED		

ORIGINAL SURVEY NO.	SURVEYED	BY	DATE
	PLOTTED		
	TEMPLATE		
	AREAS CHECKED		

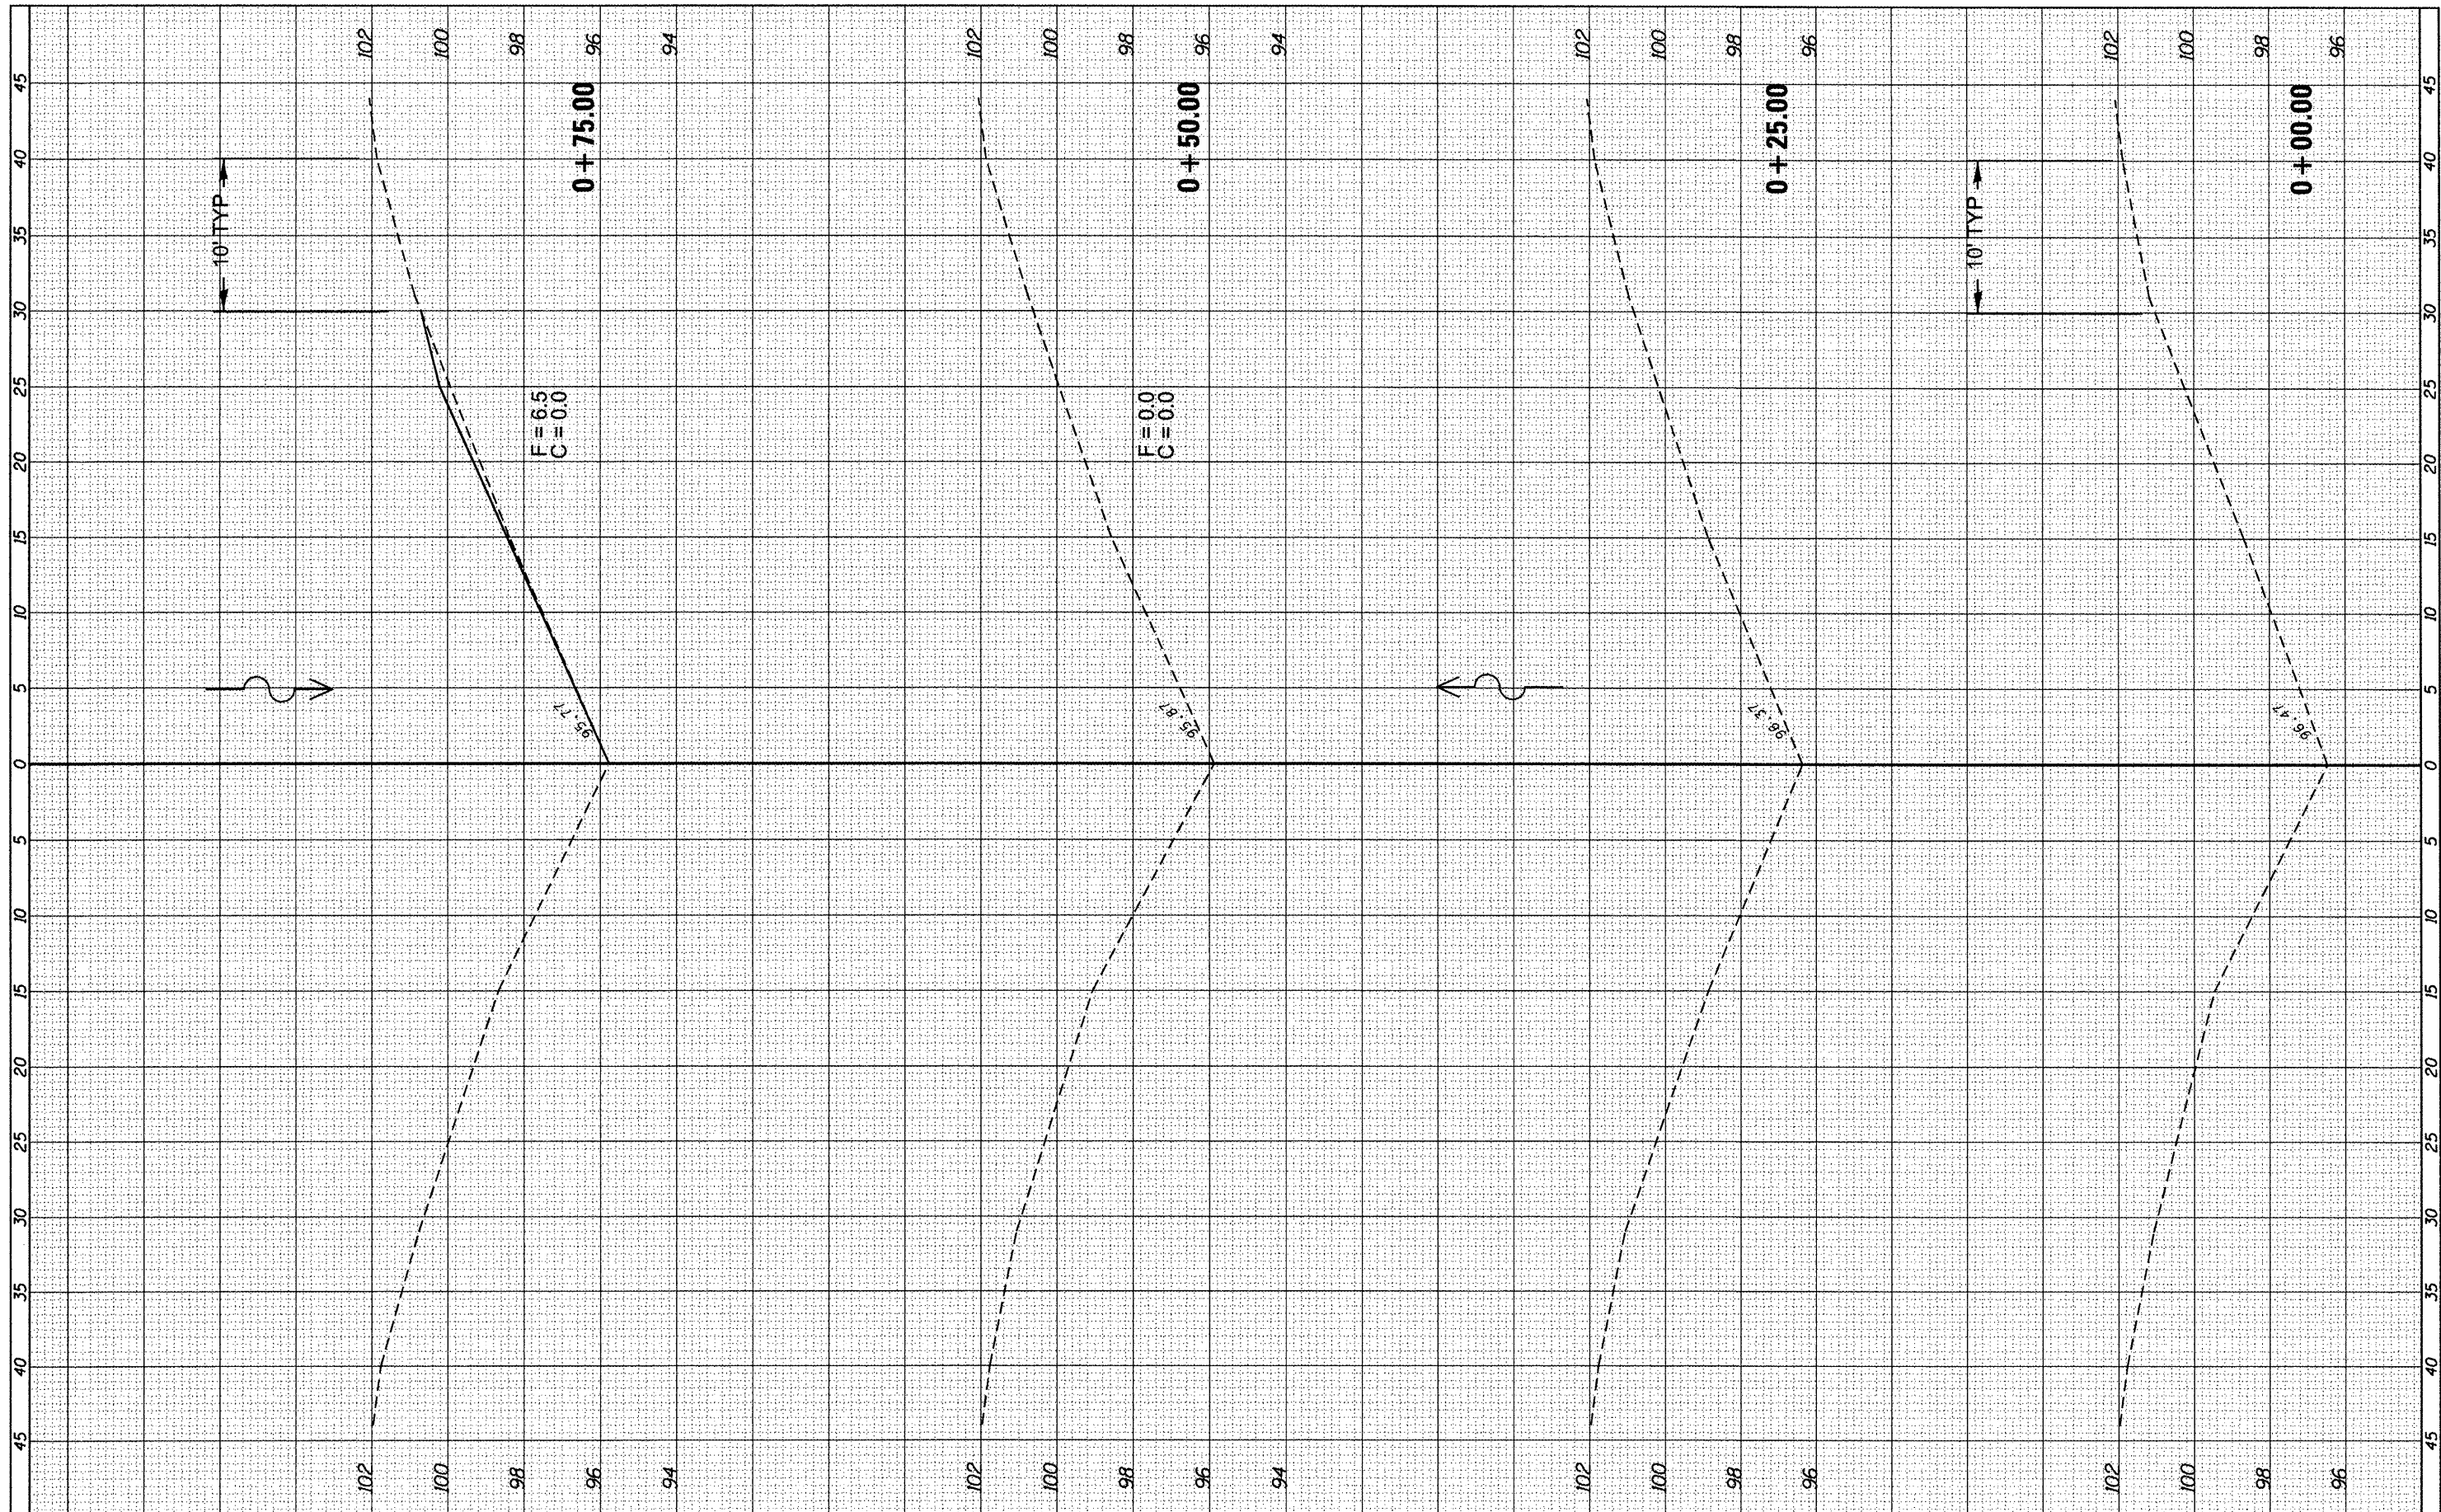

FILE NAME =	USER NAME = quigleyml	DESIGNED -	REVISED -	STATE OF ILLINOIS DEPARTMENT OF TRANSPORTATION	SN 032-0079 MP 219.9	F.A.I. RTE.	SECTION	COUNTY	TOTAL SHEETS	SHEET NO.
et:\pwork\pwork\quigleyml\0294440\0366C01-sh...	MP 219.9.dgn	DRAWN -	REVISED -			55	D3 IMPACT ATT. 2012-3	*	96	83
PLOT SCALE = 18.0000' / 1"		CHECKED -	REVISED -			* LIVINGSTON-GRUNDY		CONTRACT NO. 66C01		
PLOT DATE = 3/30/2012		DATE -	REVISED -			ILLINOIS FED. AID PROJECT				